


F.A.S. MILE	SECTION	COUNTY	TOTAL SHEETS	SHEET NO.
1832	5BR-2	WASHINGTON	97	89
STA.		TO STA.		
FED. ROAD DIST. NO.		ILLINOIS	FED. AID PROJECT	

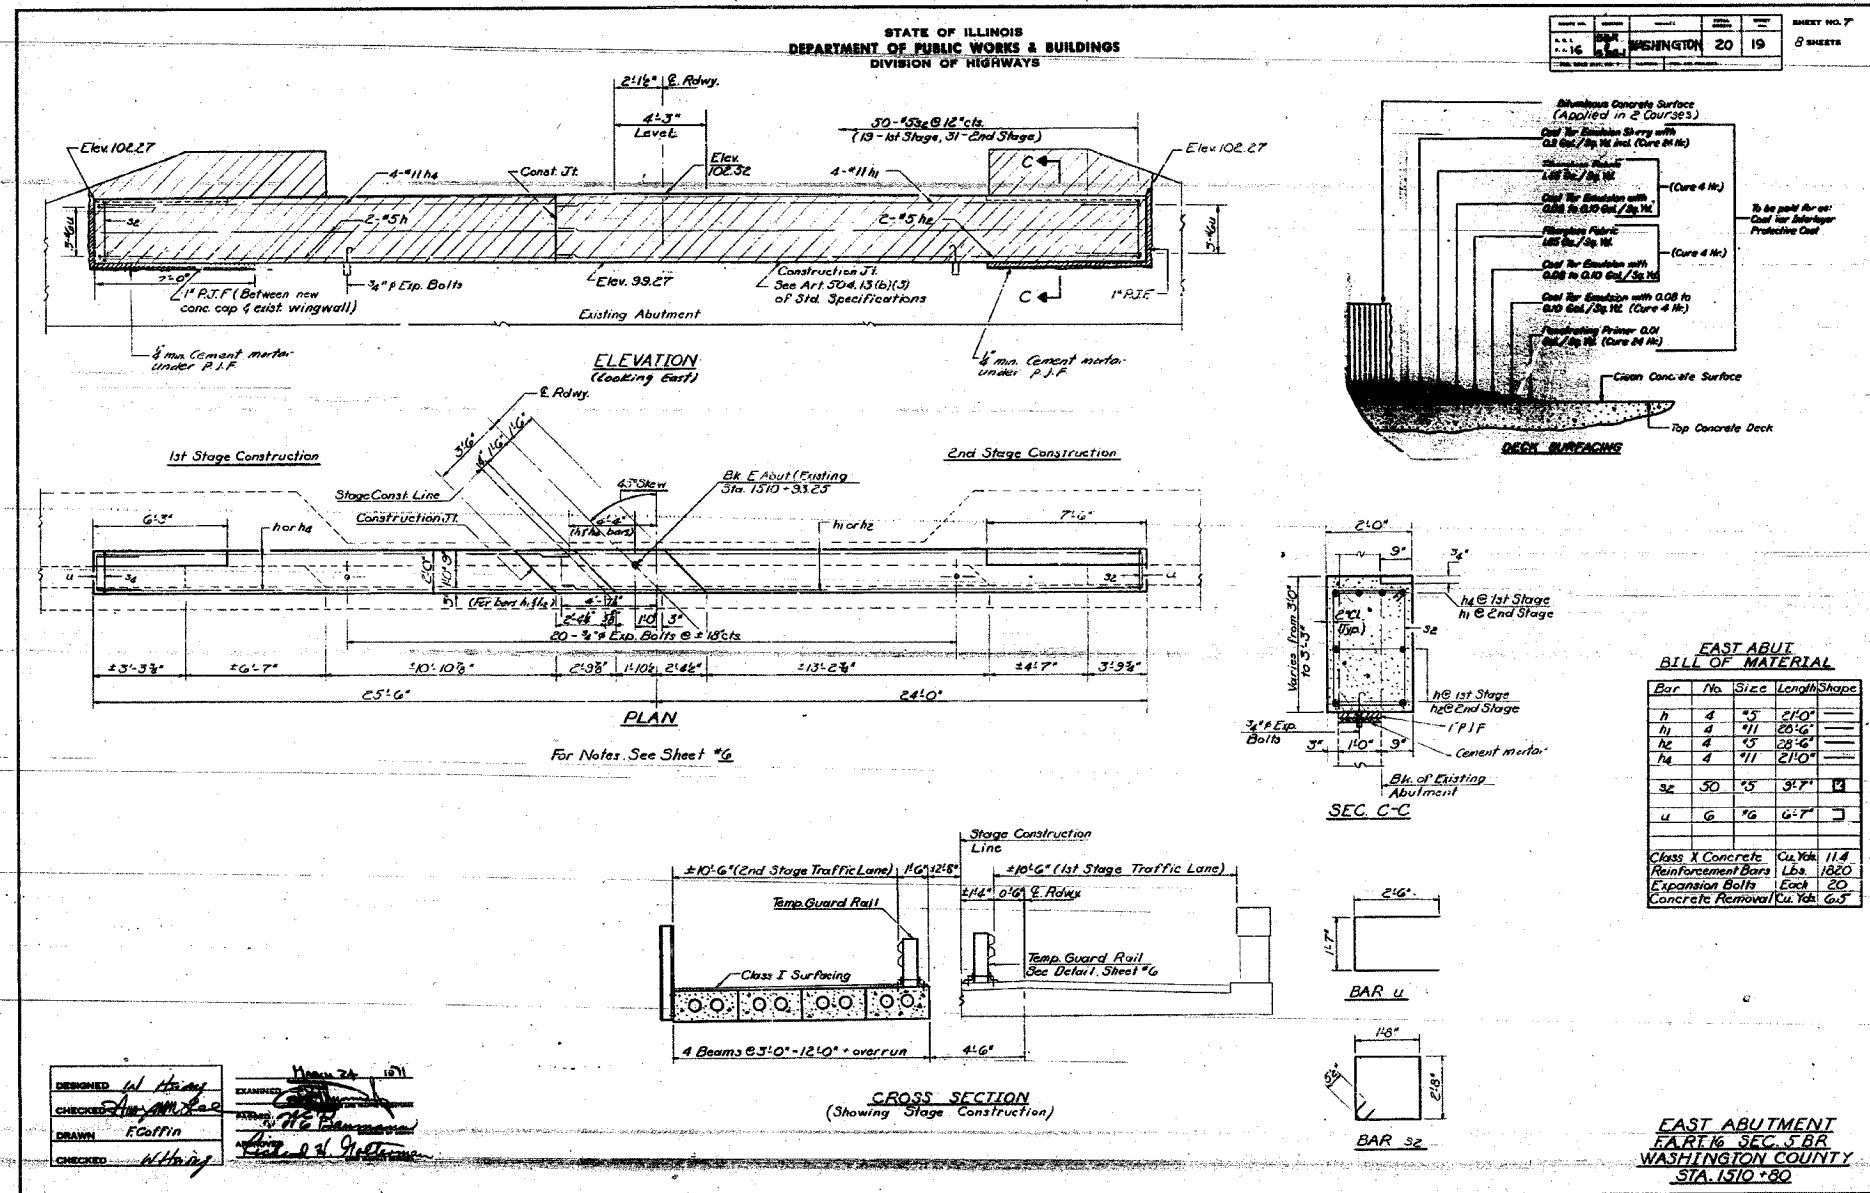

FOR INFORMATION ONLY

PLOT DATE = 11/29/2007
 FILE NAME = c:\pwork\sect5\1832\105\plan\105.dgn
 PLOT SCALE = 8/16/2008 / IN.
 REFERENCE = #REF#

DESIGNED: *W. H. H. H.*
 CHECKED: *W. H. H. H.*
 DRAWN: *F. Coffin*
 CHECKED: *W. H. H. H.*

REVISIONS	
NAME	DATE

ILLINOIS DEPARTMENT OF TRANSPORTATION
EXISTING STRUCTURE PLANS

FAS ROUTE 1832
 SECTION 5BR-2
 WASHINGTON COUNTY

SCALE: VERT. HORIZ.
 DATE: DRAWN BY: CHECKED BY:

S.N. 095-0078