


PLOT DATE = 12/7/2007
 PLOT SCALE = 1/8" = 100'
 USER NAME = galtrah

ORIGINAL SURVEYED
 SURVEY PLOTTED
 NOTE BOOK TEMPLATE
 NO. AREAS CHECKED

FINAL SURVEYED
 SURVEY PLOTTED
 NOTE BOOK TEMPLATE
 NO. AREAS CHECKED

BY: _____ DATE: _____

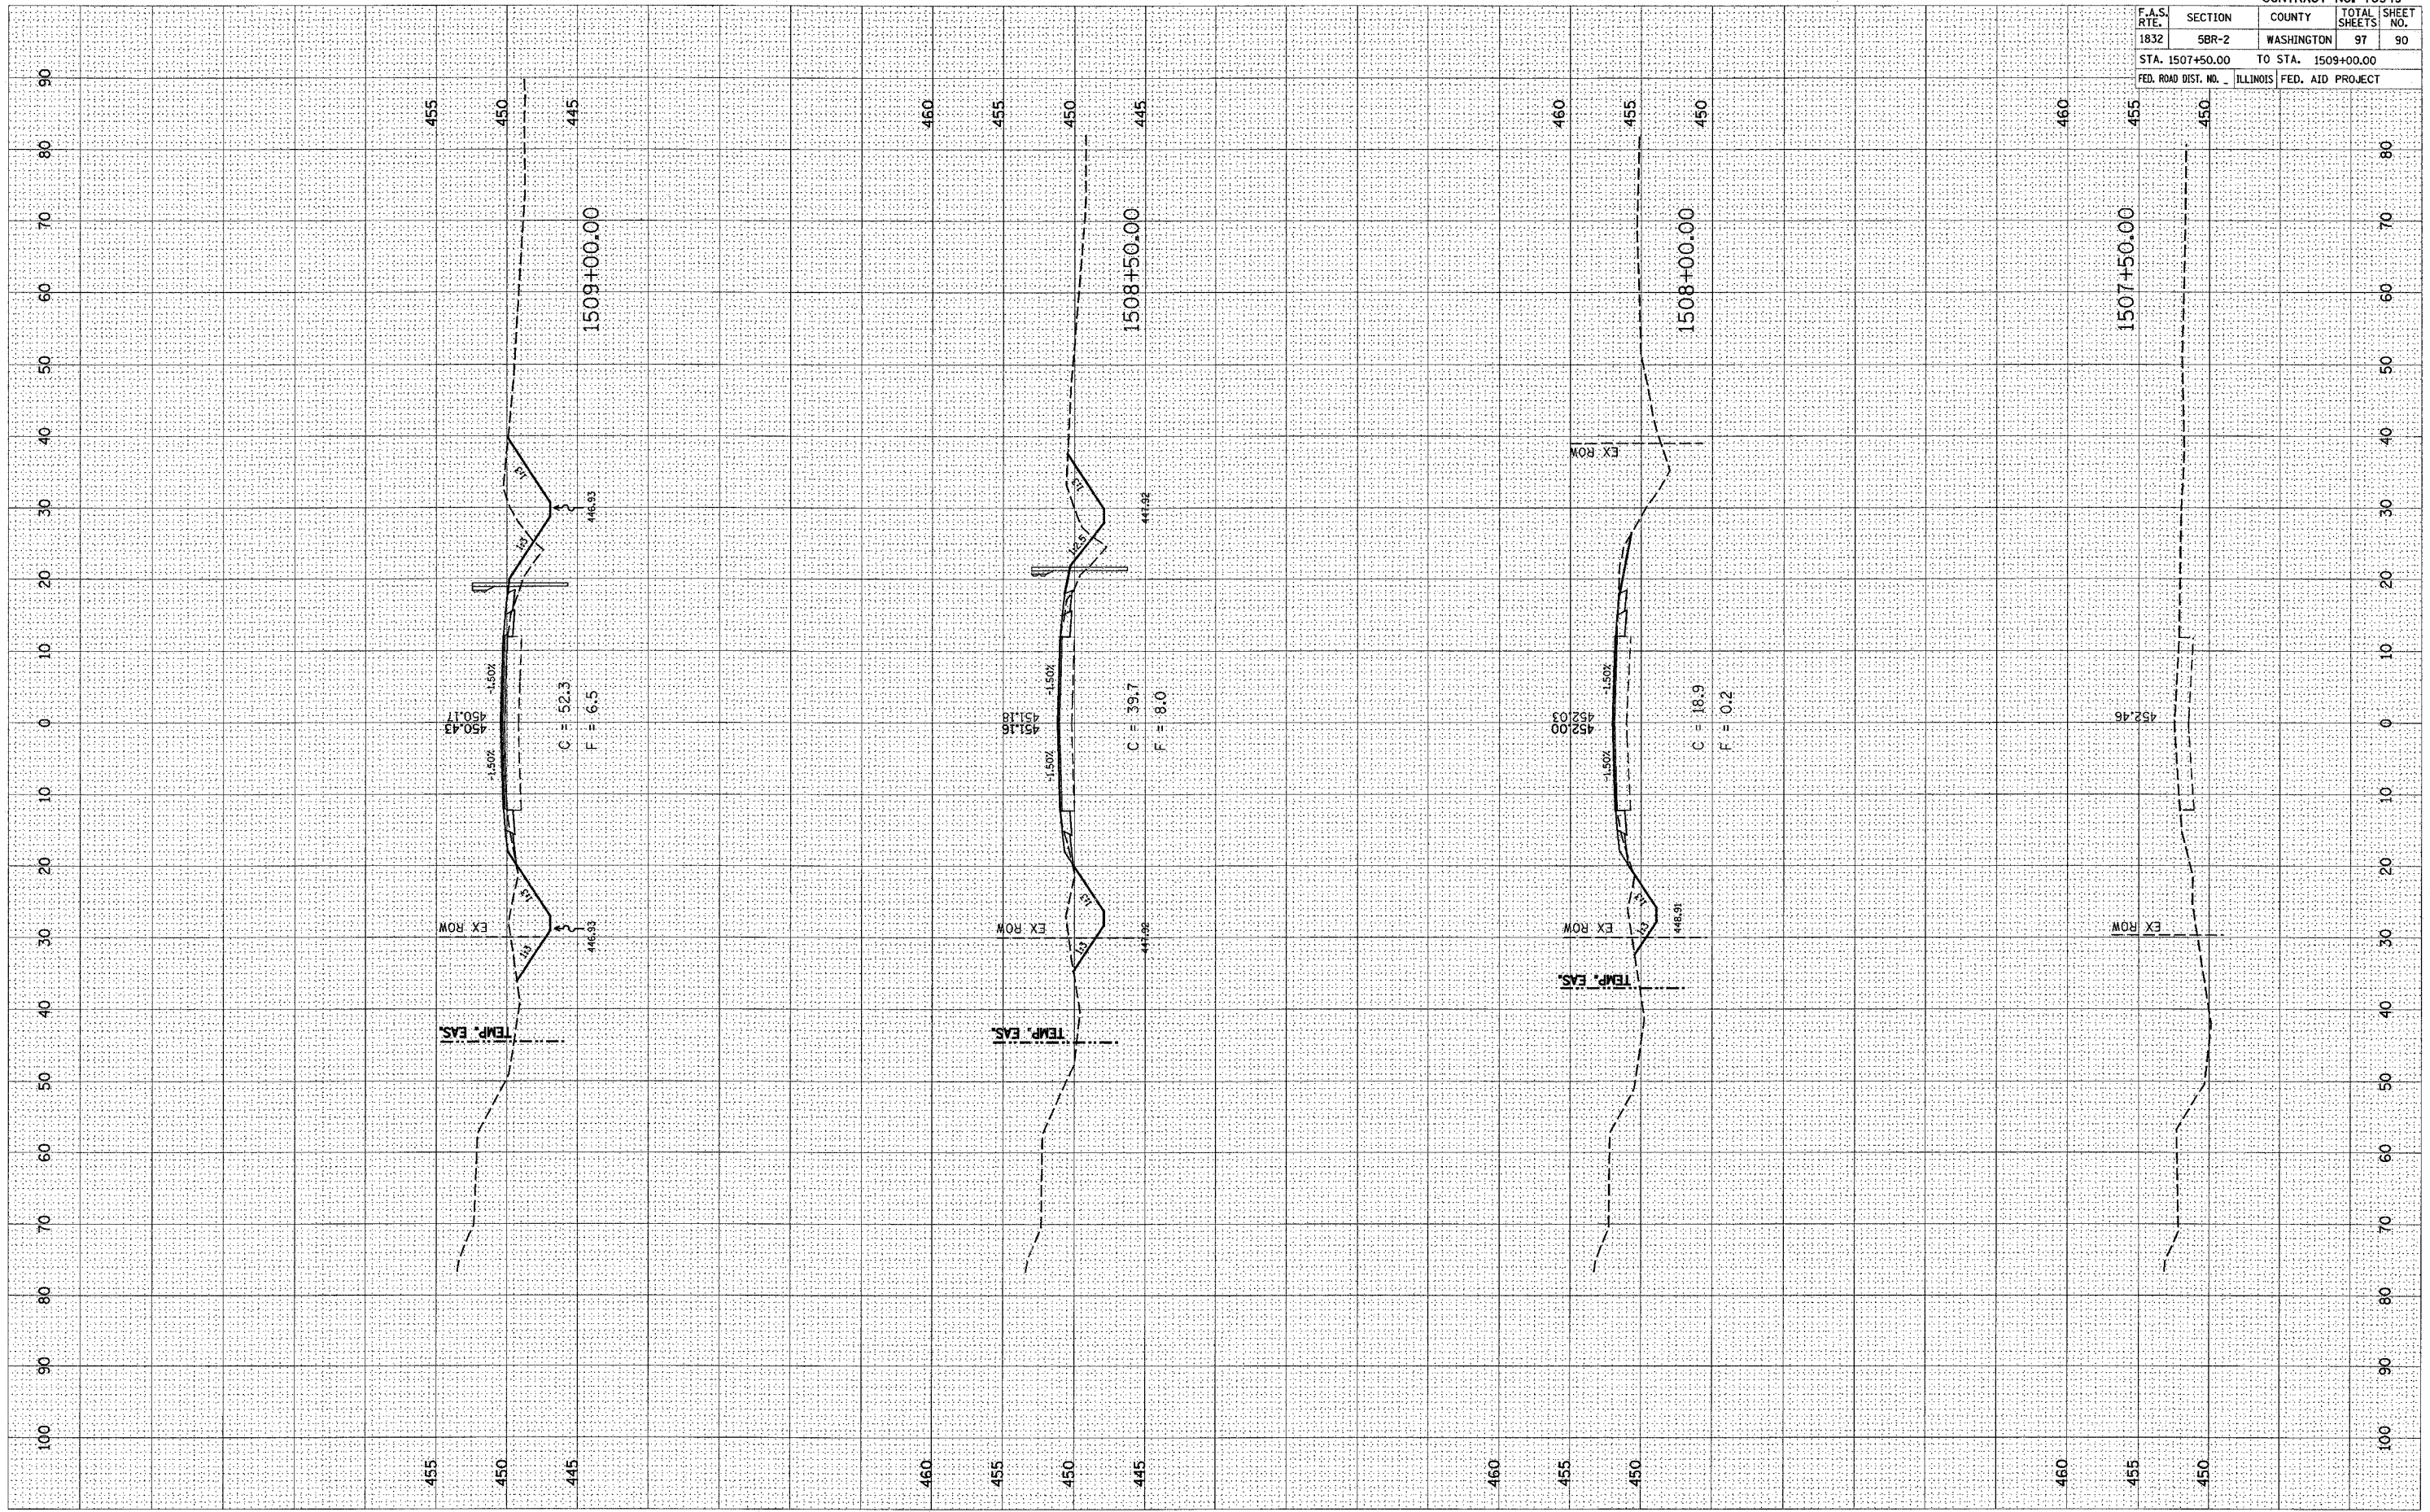

CONTRACT NO. 76949			
F.A.S. RTE.	SECTION	COUNTY	TOTAL SHEETS
1832	5BR-2	WASHINGTON	97
			90
STA. 1507+50.00		TO STA. 1509+00.00	
FED. ROAD DIST. NO. ILLINOIS		FED. AID PROJECT	