


FINAL SURVEY	REVIEWED	DATE
NOTE BOOK	PLOTTED	BY
NO.	AREAS CHECKED	

ORIGINAL SURVEY	REVIEWED	DATE
NOTE BOOK	PLOTTED	BY
NO.	AREAS CHECKED	

PLOT DATE = 12/7/2007
 FILE NAME = c:\pwworkspace\ad\9185\plan\wash\09185\plan\09185.dwg
 USER NAME = gator

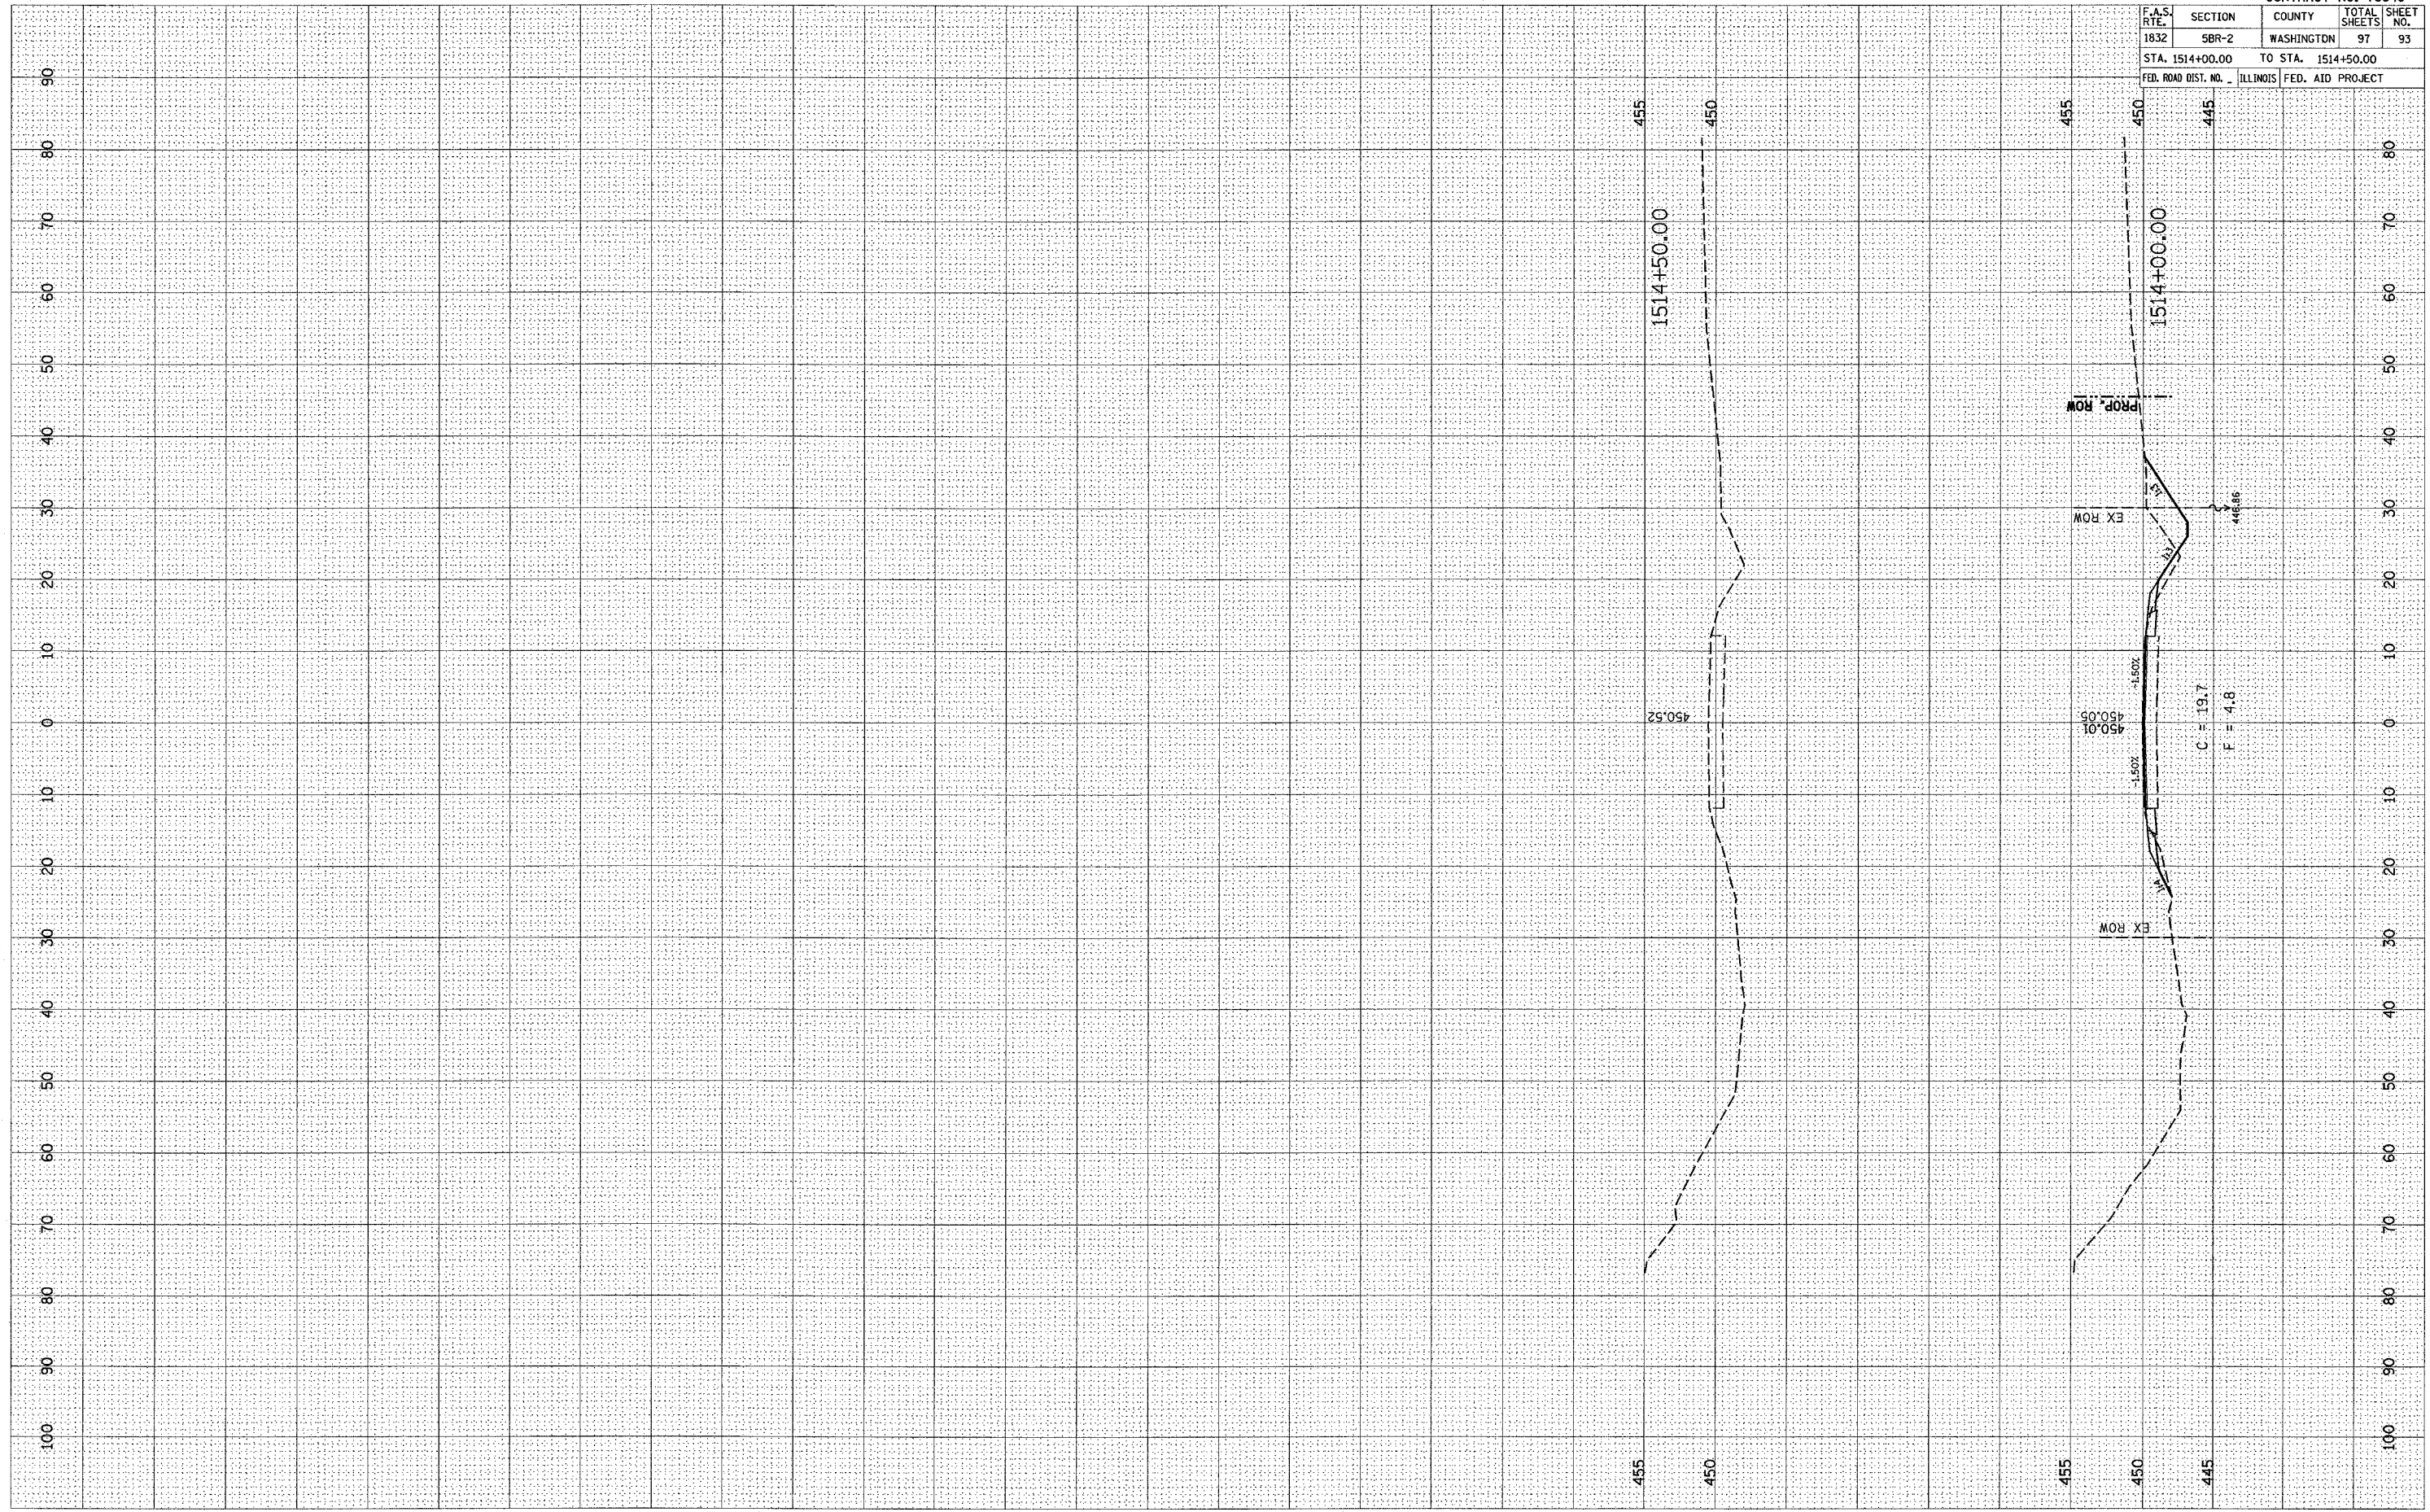

CONTRACT NO. 76949			
F.A.S. RTE.	SECTION	COUNTY	TOTAL SHEETS
1832	5BR-2	WASHINGTON	97
STA. 1514+00.00		TO STA. 1514+50.00	
FED. ROAD DIST. NO.	ILLINOIS	FED. AID PROJECT	

1514+00.00 1514+50.00