


F.A.S. RTE.	SECTION	COUNTY	TOTAL SHEETS	SHEET NO.
1832	5BR-2	WASHINGTON	97	94
STA. +40.00		TO STA. +70.00		
FED. ROAD DIST. NO. ILLINOIS FED. AID PROJECT				

DATE	BY

DATE	BY

PLOT DATE = 12/7/2007
 FILE NAME = \\s\...
 PLOT SCALE = 1/8" = 100'
 USER NAME = geluh

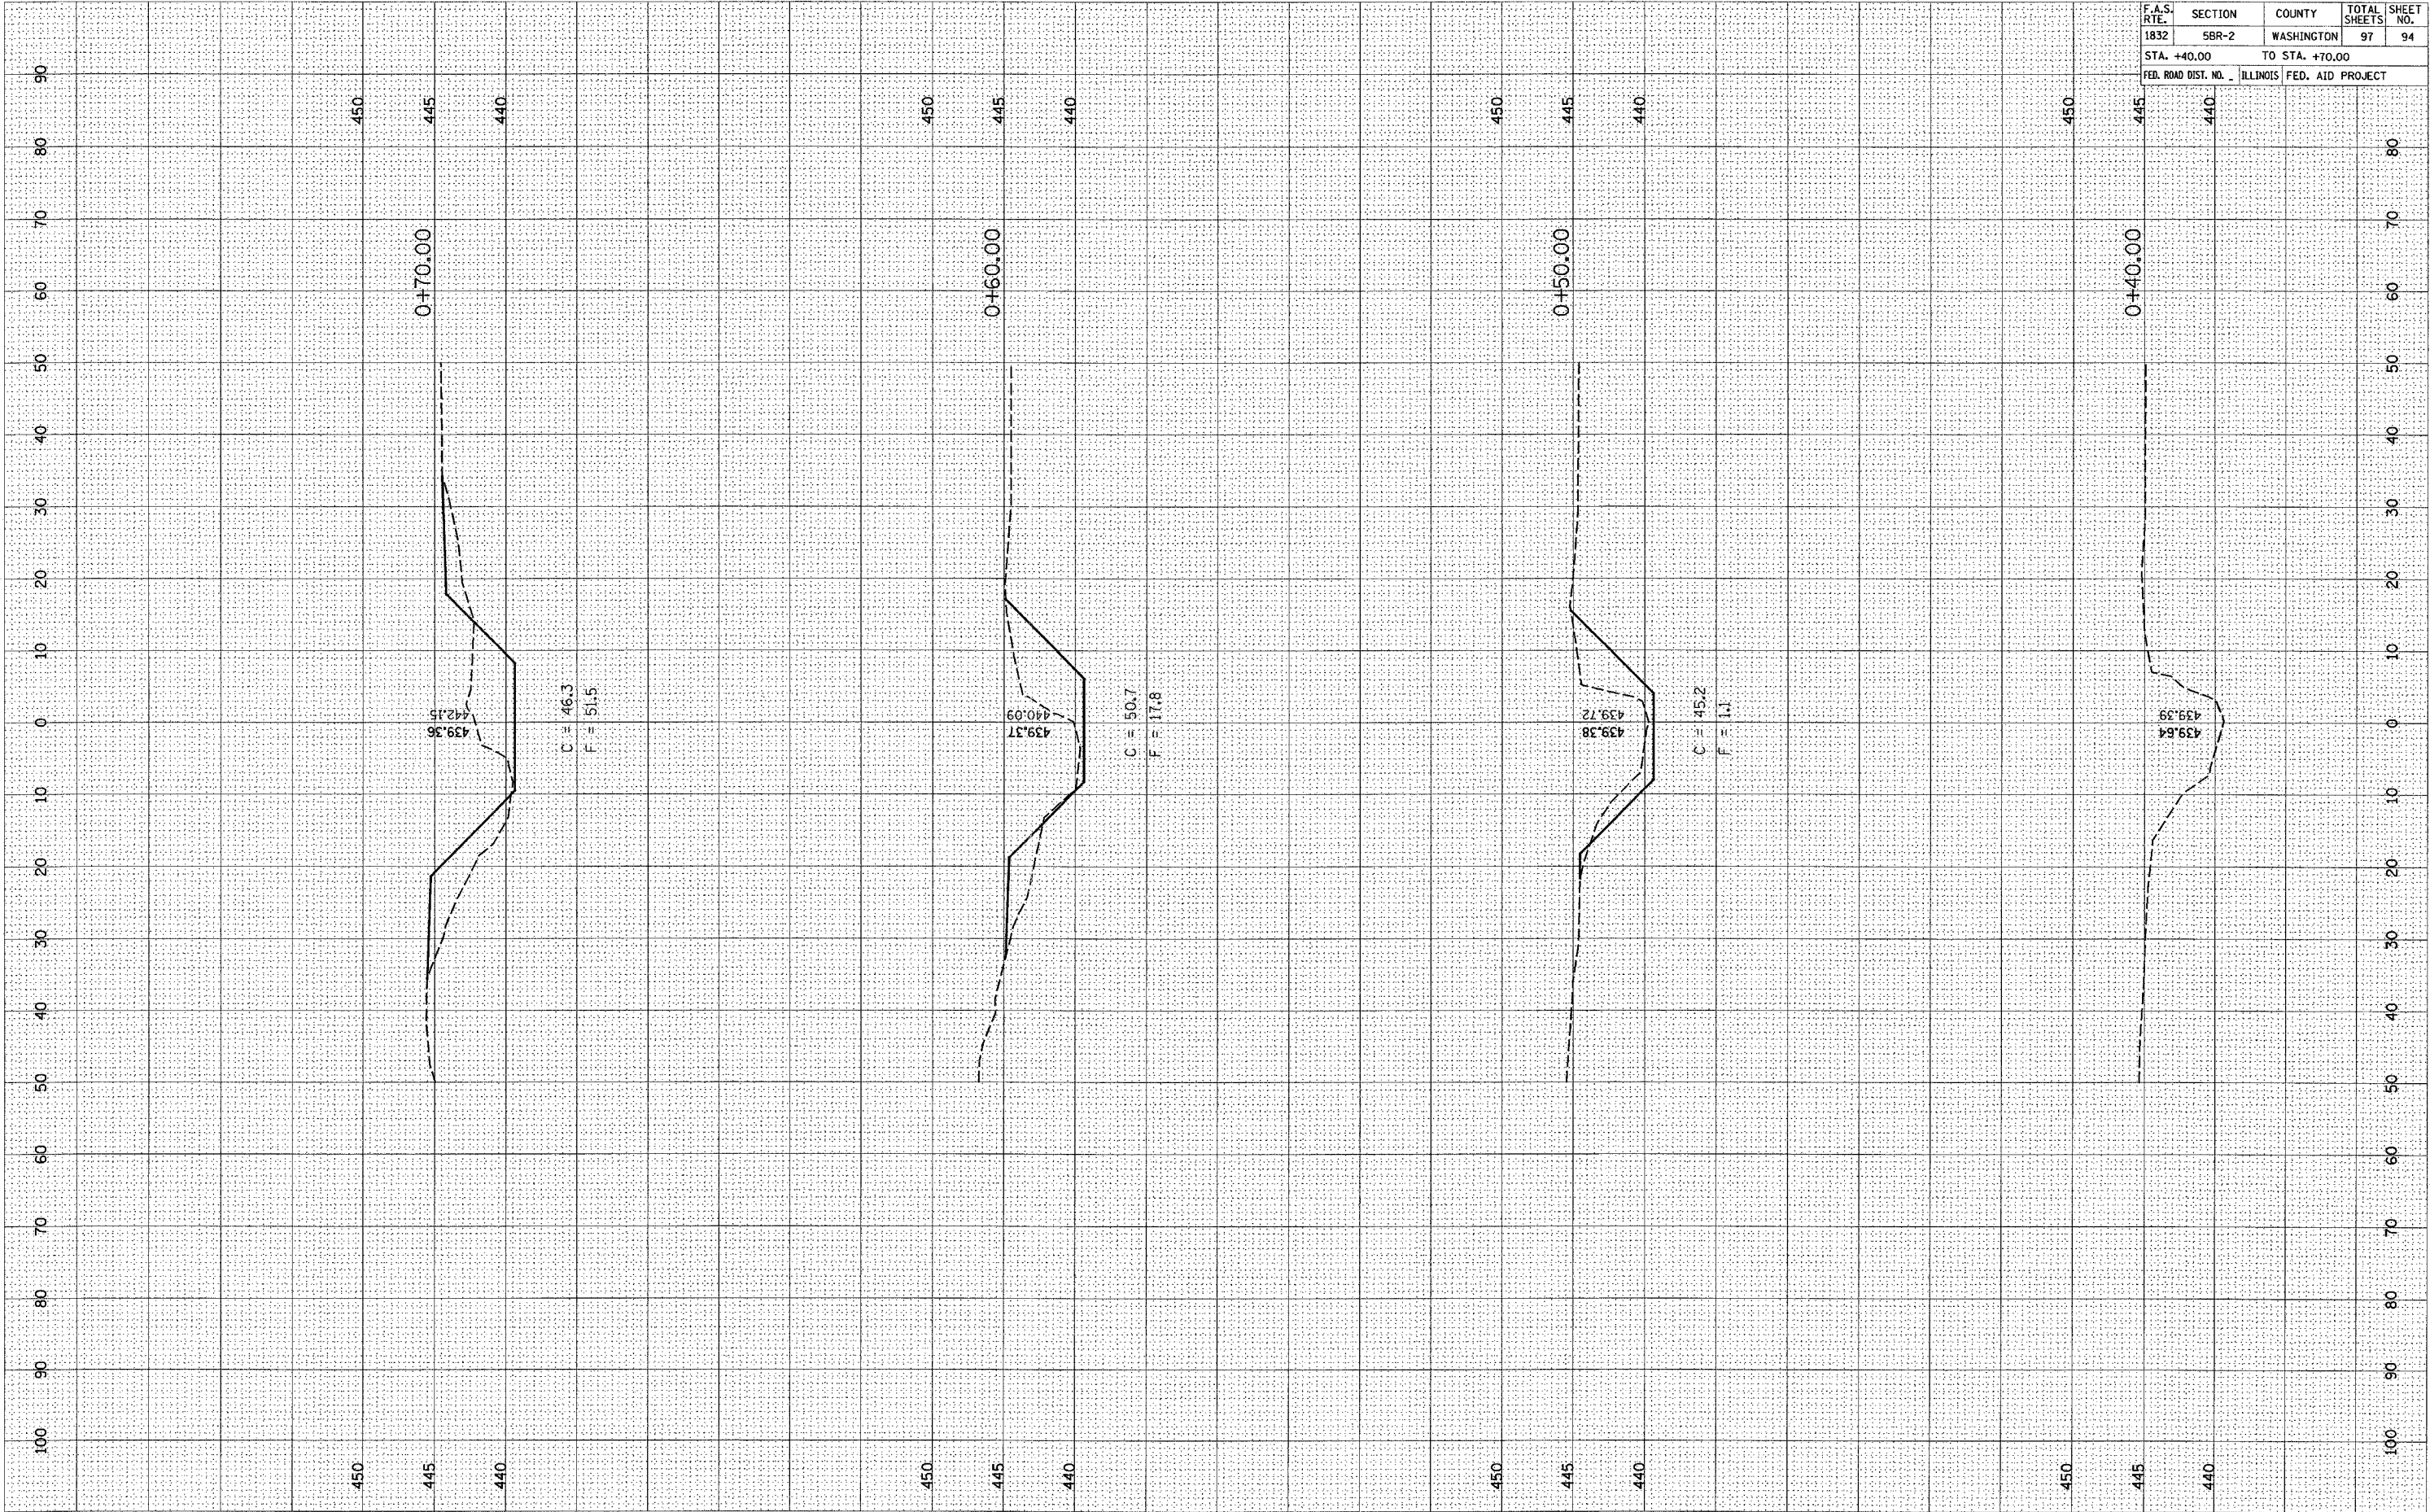

C = 46.3
 F = 51.5

C = 50.7
 F = 17.8

C = 45.2
 F = 1.1