


PLOT DATE = 12/7/2007
 FILE NAME = c:\pro\pct\489105\plan\wash\910552.dwg
 PLOT SCALE = 18.0000' / 1" / IN.
 USER NAME = galink

ORIGINAL SURVEY	DATE
SURVEYED	BY
NOTE BOOK	NO.
TEMPLATE	AREAS CHECKED

FINAL SURVEY	DATE
SURVEYED	BY
NOTE BOOK	NO.
TEMPLATE	AREAS CHECKED

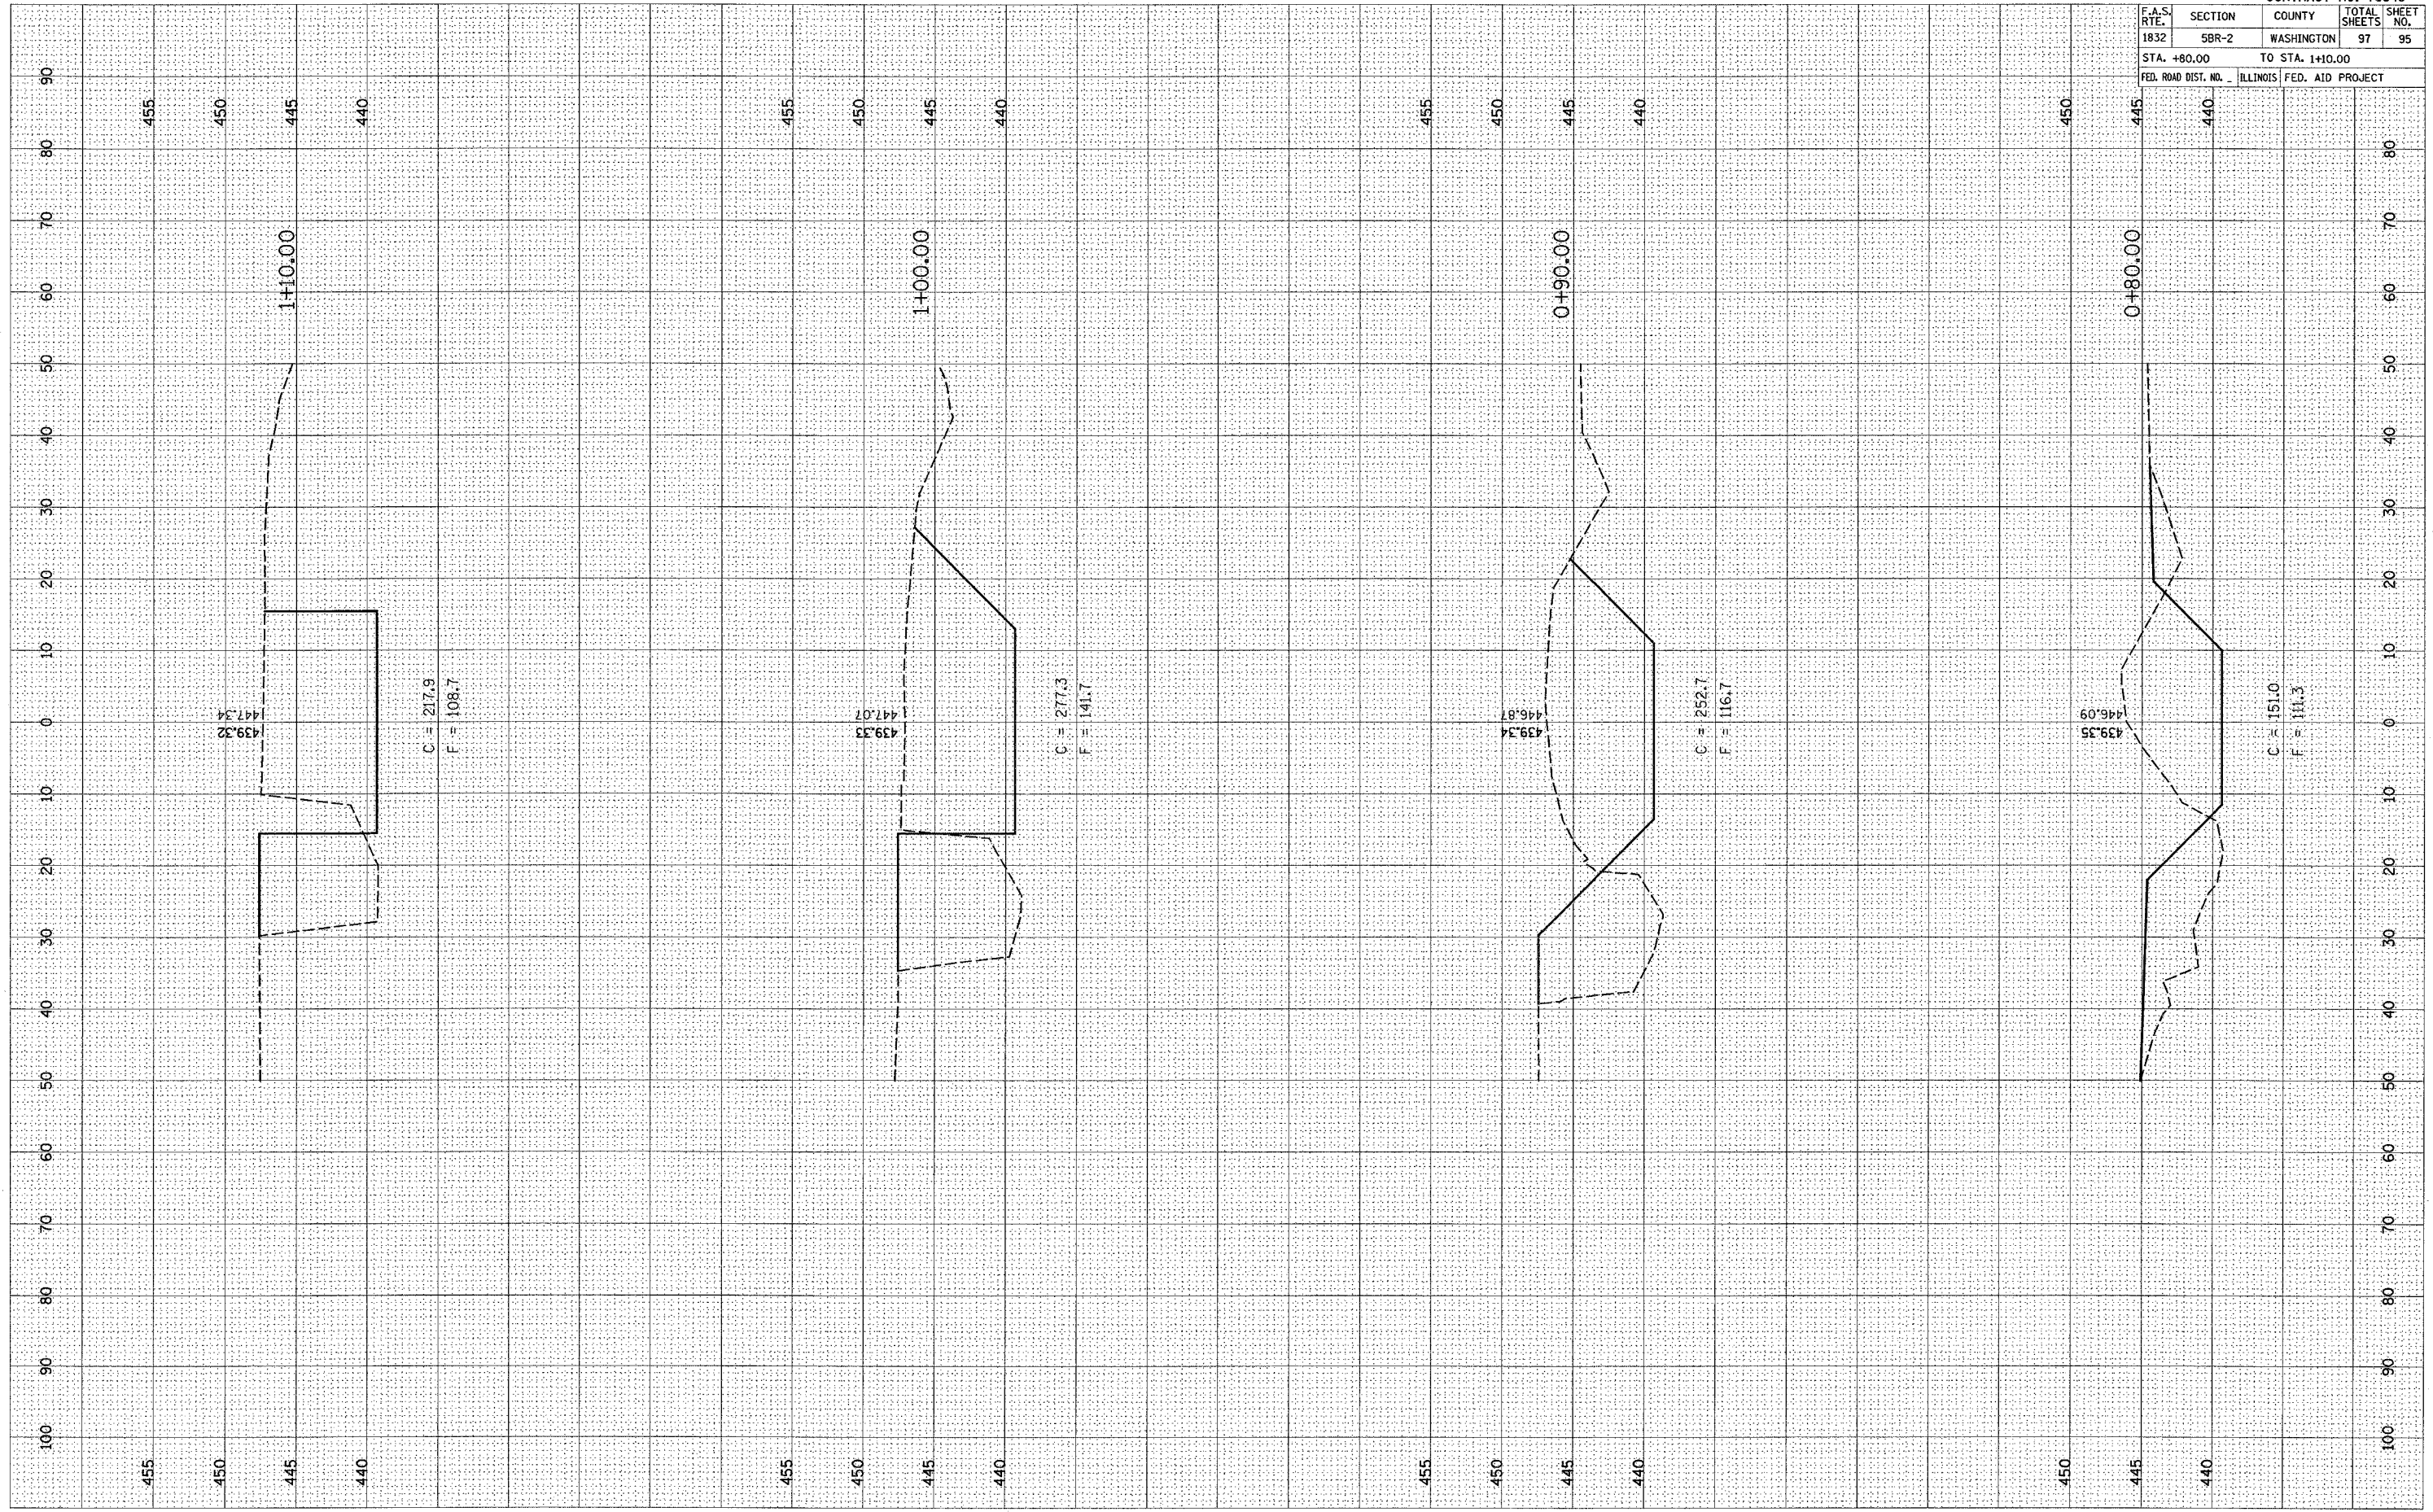

CONTRACT NO. 76949			
F.A.S. RTE.	SECTION	COUNTY	TOTAL SHEET NO.
1832	5BR-2	WASHINGTON	97 95
STA. +80.00		TO STA. 1+10.00	
FED. ROAD DIST. NO.	ILLINOIS	FED. AID PROJECT	