


MATCHLINE STA. 223+00  
(PROPOSED WORK BY OTHERS)

MATCHLINE STA. 228+00

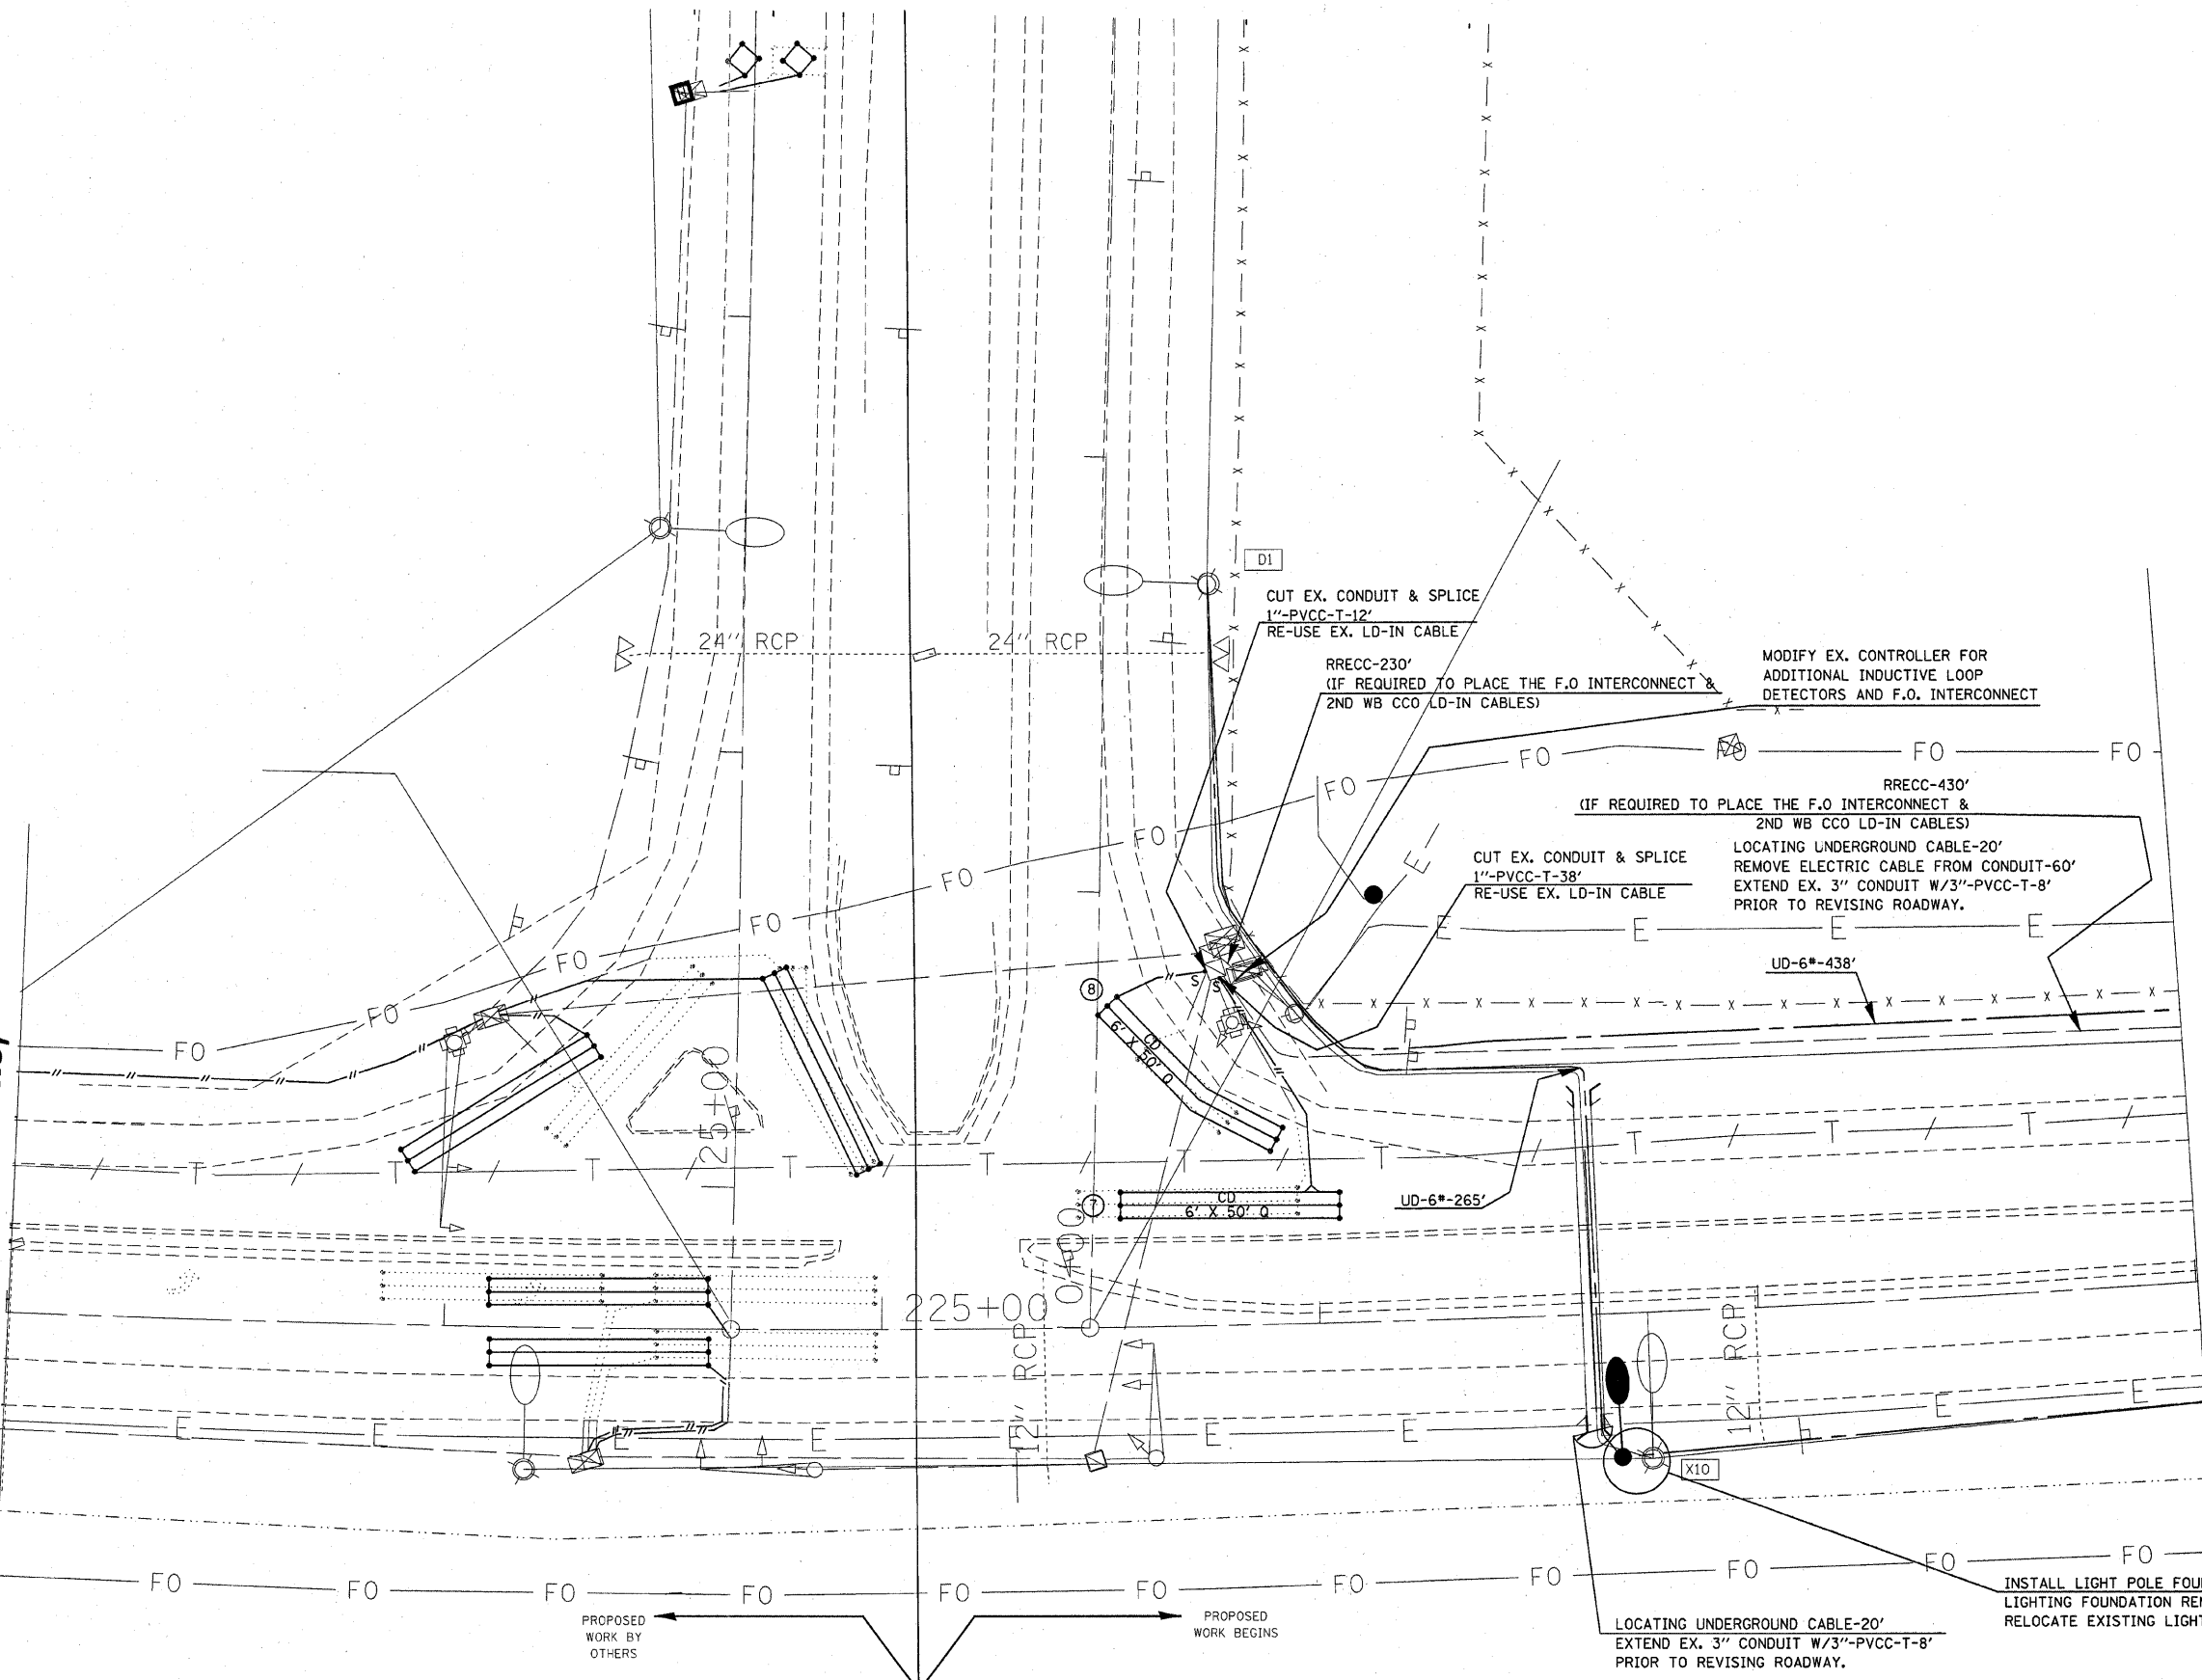

FILE NAME =	USER NAME = keplerc1	DESIGNED -	REVISED -	<b>STATE OF ILLINOIS DEPARTMENT OF TRANSPORTATION</b>	<b>I-255 RAMPS 3 &amp; 4 LIGHTING AND TRAFFIC SIGNAL PLAN</b>	F.A.L. RTE.	SECTION	COUNTY	TOTAL SHEETS	SHEET NO.	
ct\projects\view\ed09707\electrical\sep09707a.dgn		DRAWN -	REVISED -			9111	73-15TS	MADISON	64	39	
PLOT SCALE = 28.0000' / IN.		CHECKED -	REVISED -			CONTRACT NO. 76B22					
PLOT DATE = 3/17/2008		DATE -	REVISED -			FED. ROAD DIST. NO. - ILLINOIS FED. AID PROJECT					
						SCALE: _____	SHEET NO. 5 OF 9 SHEETS	STA. _____	TO STA. _____		