
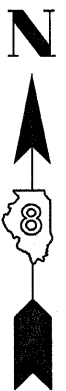


MATCHLINE STA. 234+00

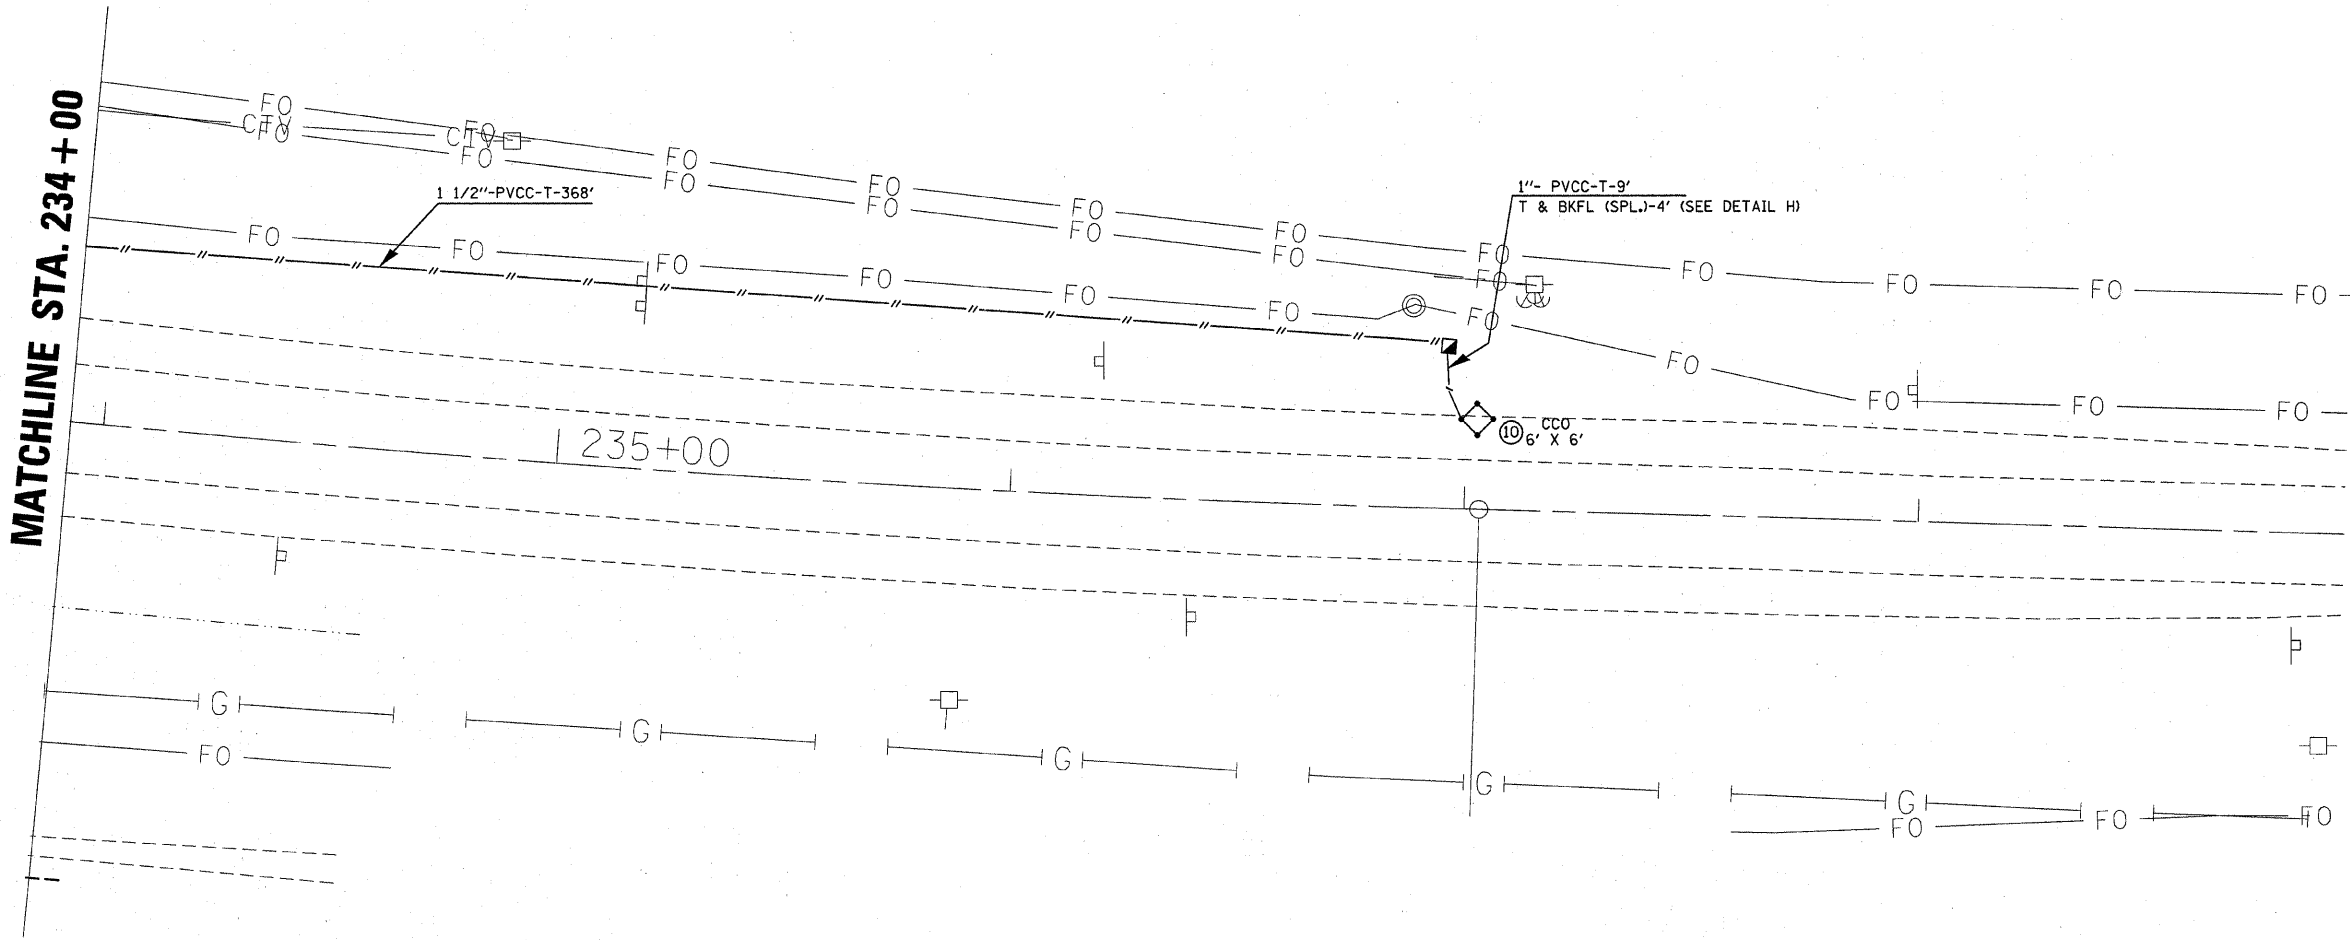

FILE NAME = c:\projects\view\ed09707\electrical\tp109707.dgn	USER NAME = keplerc1	DESIGNED - ---	REVISED - ---	STATE OF ILLINOIS DEPARTMENT OF TRANSPORTATION	EASTPORT PLAZA DRIVE /FOURNIE LANE LIGHTING AND TRAFFIC SIGNAL PLAN	F.A.U. RTE. 9111	SECTION 73-15TS	COUNTY MADISON	TOTAL SHEETS 64	SHEET NO. 41
	PLOT SCALE = 20,0000' / IN.	CHECKED - ---	REVISED - ---			SCALE: _____	SHEET NO. 7 OF 9 SHEETS	STA. _____ TO STA. _____	FED. ROAD DIST. NO. - ILLINOIS FED. AID PROJECT	
PLOT DATE = 3/17/2008	DATE - -----	REVISED - ---	REVISED - ---			CONTRACT NO. 76B22				