


150 140 130 120 110 100 90 80 70 60 50 40 30 20 10 0 10 20 30 40 50 60 70 80 90 100 110 120 130 140 150

FINAL SURVEY NO.	SURVEYED PLOTTED	BY	DATE
NOTE BOOK	TEMPLATE		
	AREAS CHECKED		

ORIGINAL SURVEY NO.	SURVEYED PLOTTED	BY	DATE
NOTE BOOK	TEMPLATE		
	AREAS CHECKED		

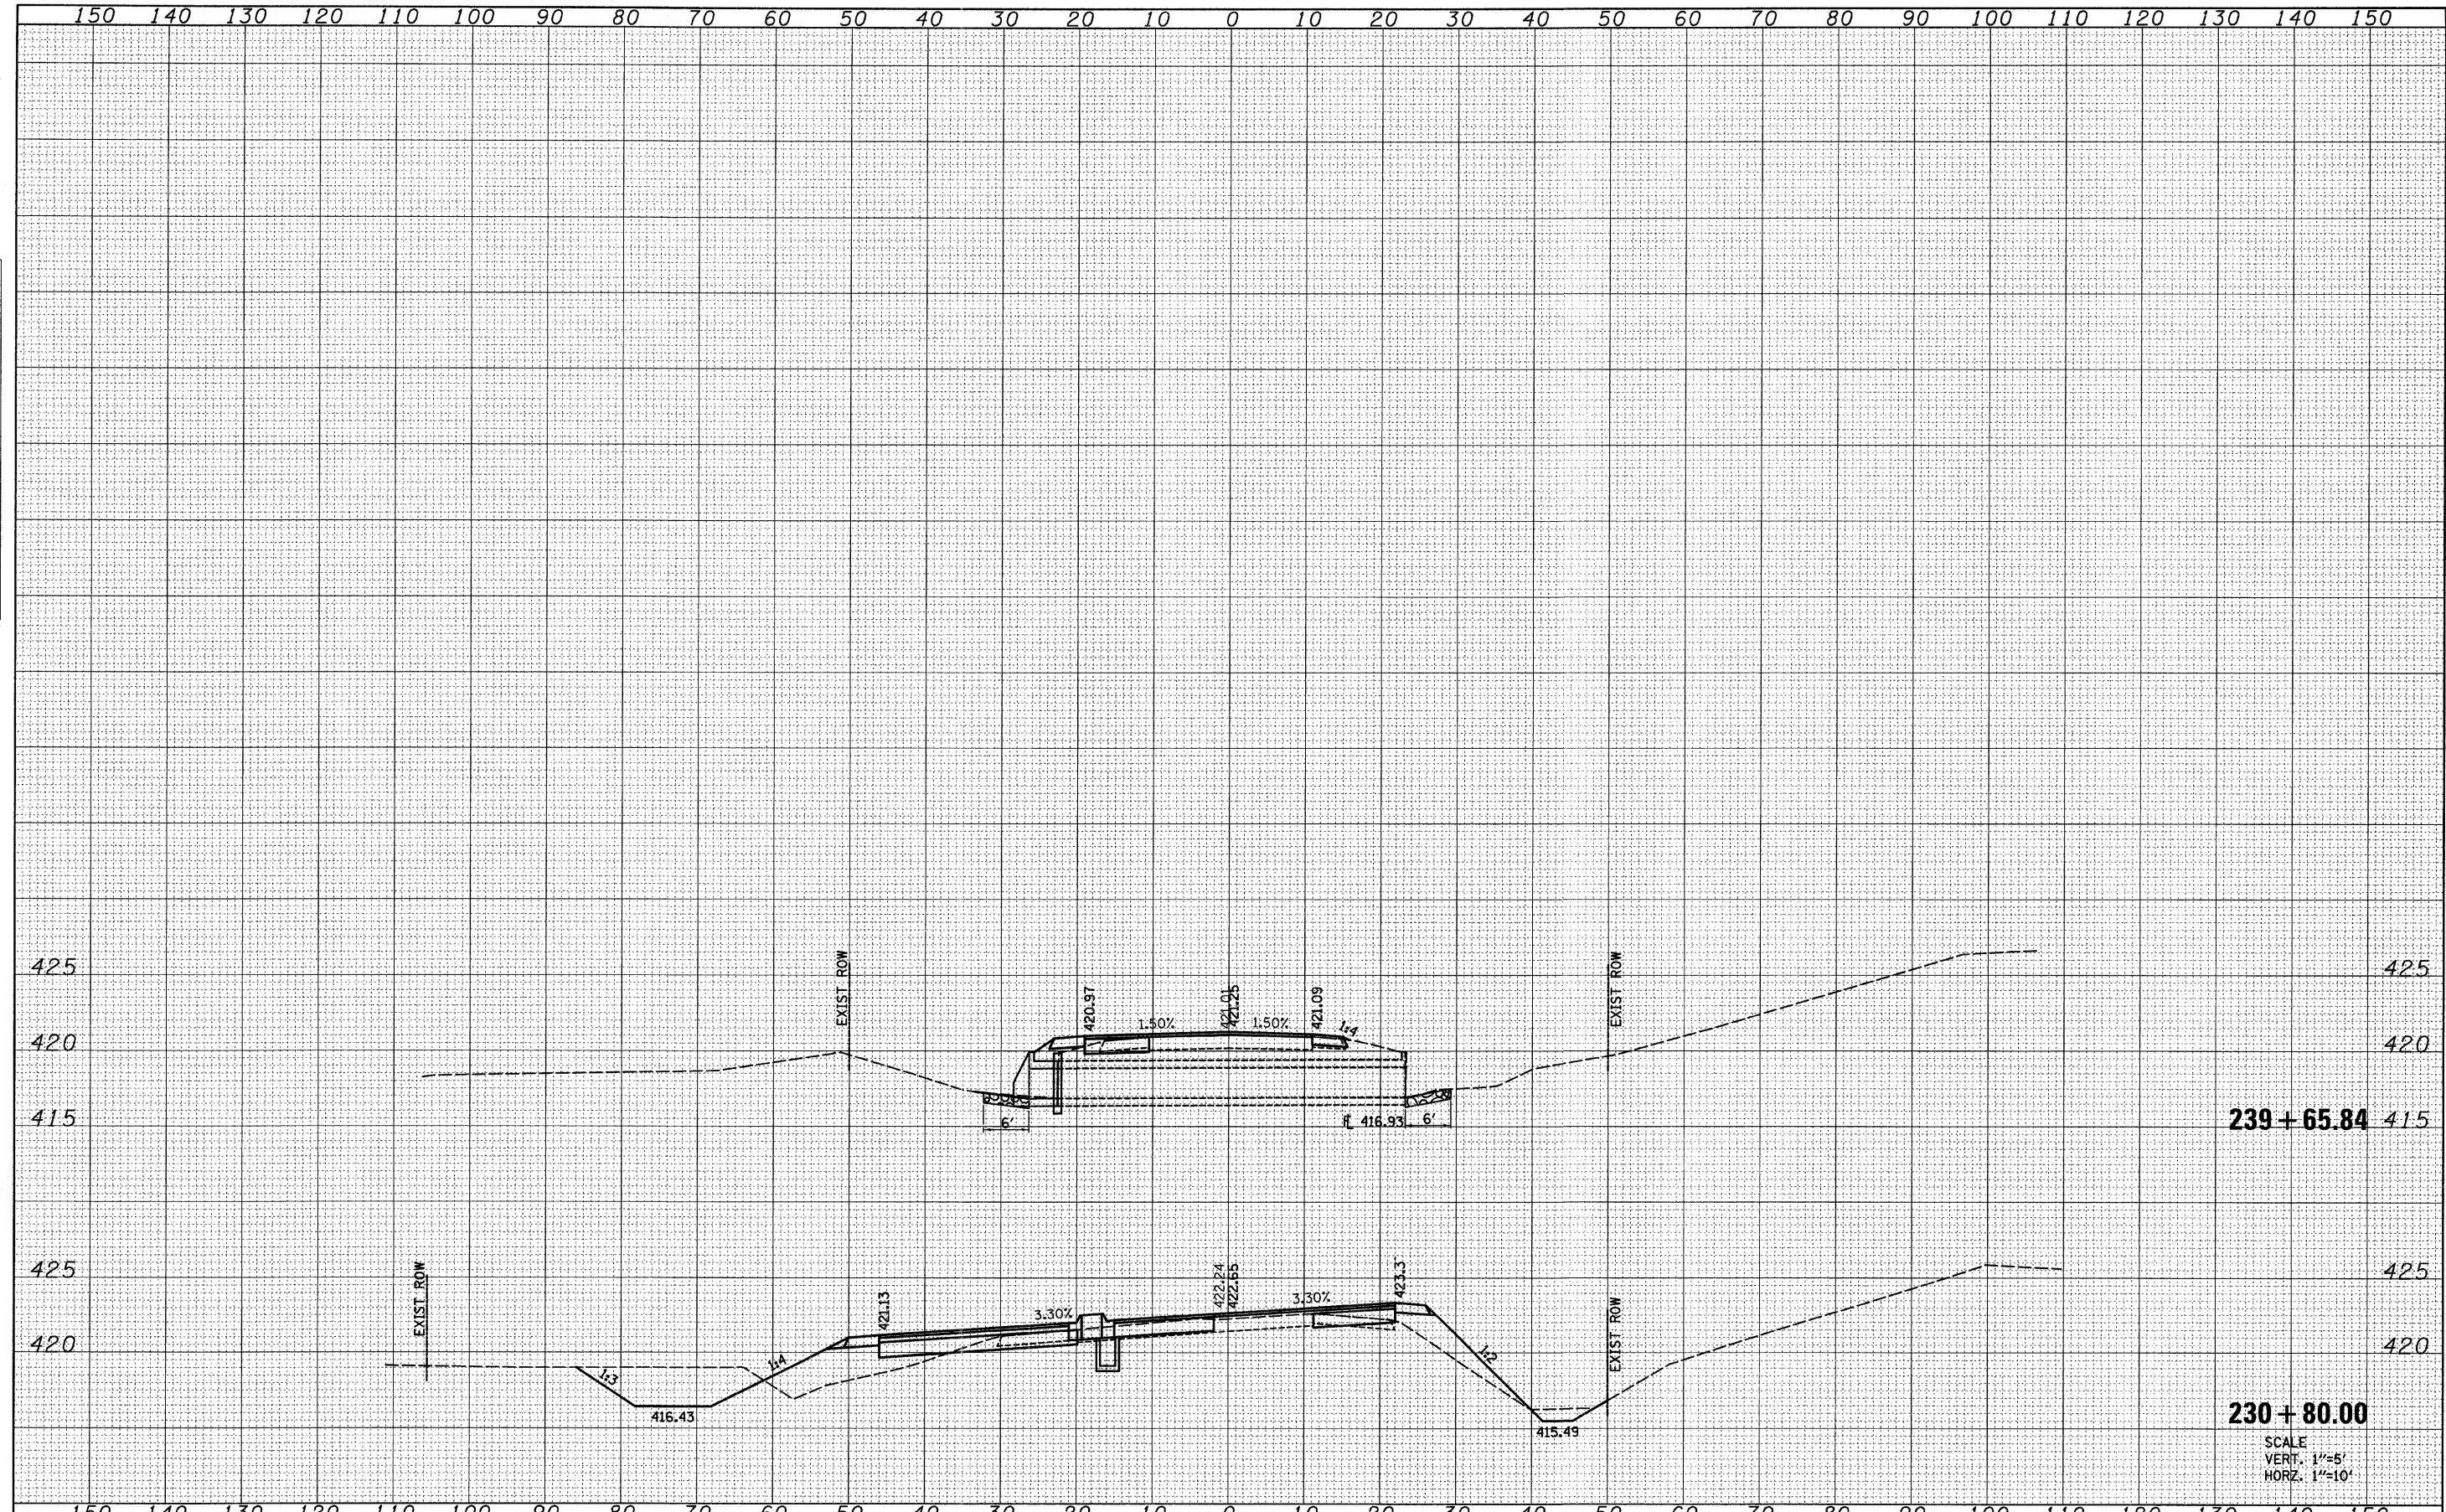

239 + 65.84

230 + 80.00

SCALE
VERT. 1"=5'
HORZ. 1"=10'

150 140 130 120 110 100 90 80 70 60 50 40 30 20 10 0 10 20 30 40 50 60 70 80 90 100 110 120 130 140 150

FILE NAME =	USER NAME = #USER*
H:\P\25004\Technical Production\Civil\W017\Mc...	station\sshtmlcoul02.dgn
PLOT SCALE = 10.0000' / IN.	
PLOT DATE = 3/14/2008	

DESIGNED -	REVISED -
DRAWN -	REVISED -
CHECKED -	REVISED -
DATE -	REVISED -

**STATE OF ILLINOIS
DEPARTMENT OF TRANSPORTATION**

HORSESHOE LAKE ROAD STORM SEWER SECTIONS

SCALE: SHEET NO. 5 OF 5 SHEETS STA. 239+65.584 TO STA. 239+65.84

F.A.U. RTE.	SECTION	COUNTY	TOTAL SHEETS	SHEET NO.
9111	73-15TS	MADISON	64	54
FED. ROAD DIST. NO.	ILLINOIS FED. AID PROJECT			
	CONTRACT NO. 76B22			