


FINAL SURVEY	SURVEYED	DATE
NOTE BOOK	PLOTTED	BY
NO.	TEMPLATE	
	AREAS	
	CHECKED	

ORIGINAL SURVEY	SURVEYED	DATE
NOTE BOOK	PLOTTED	BY
NO.	TEMPLATE	
	AREAS	
	CHECKED	

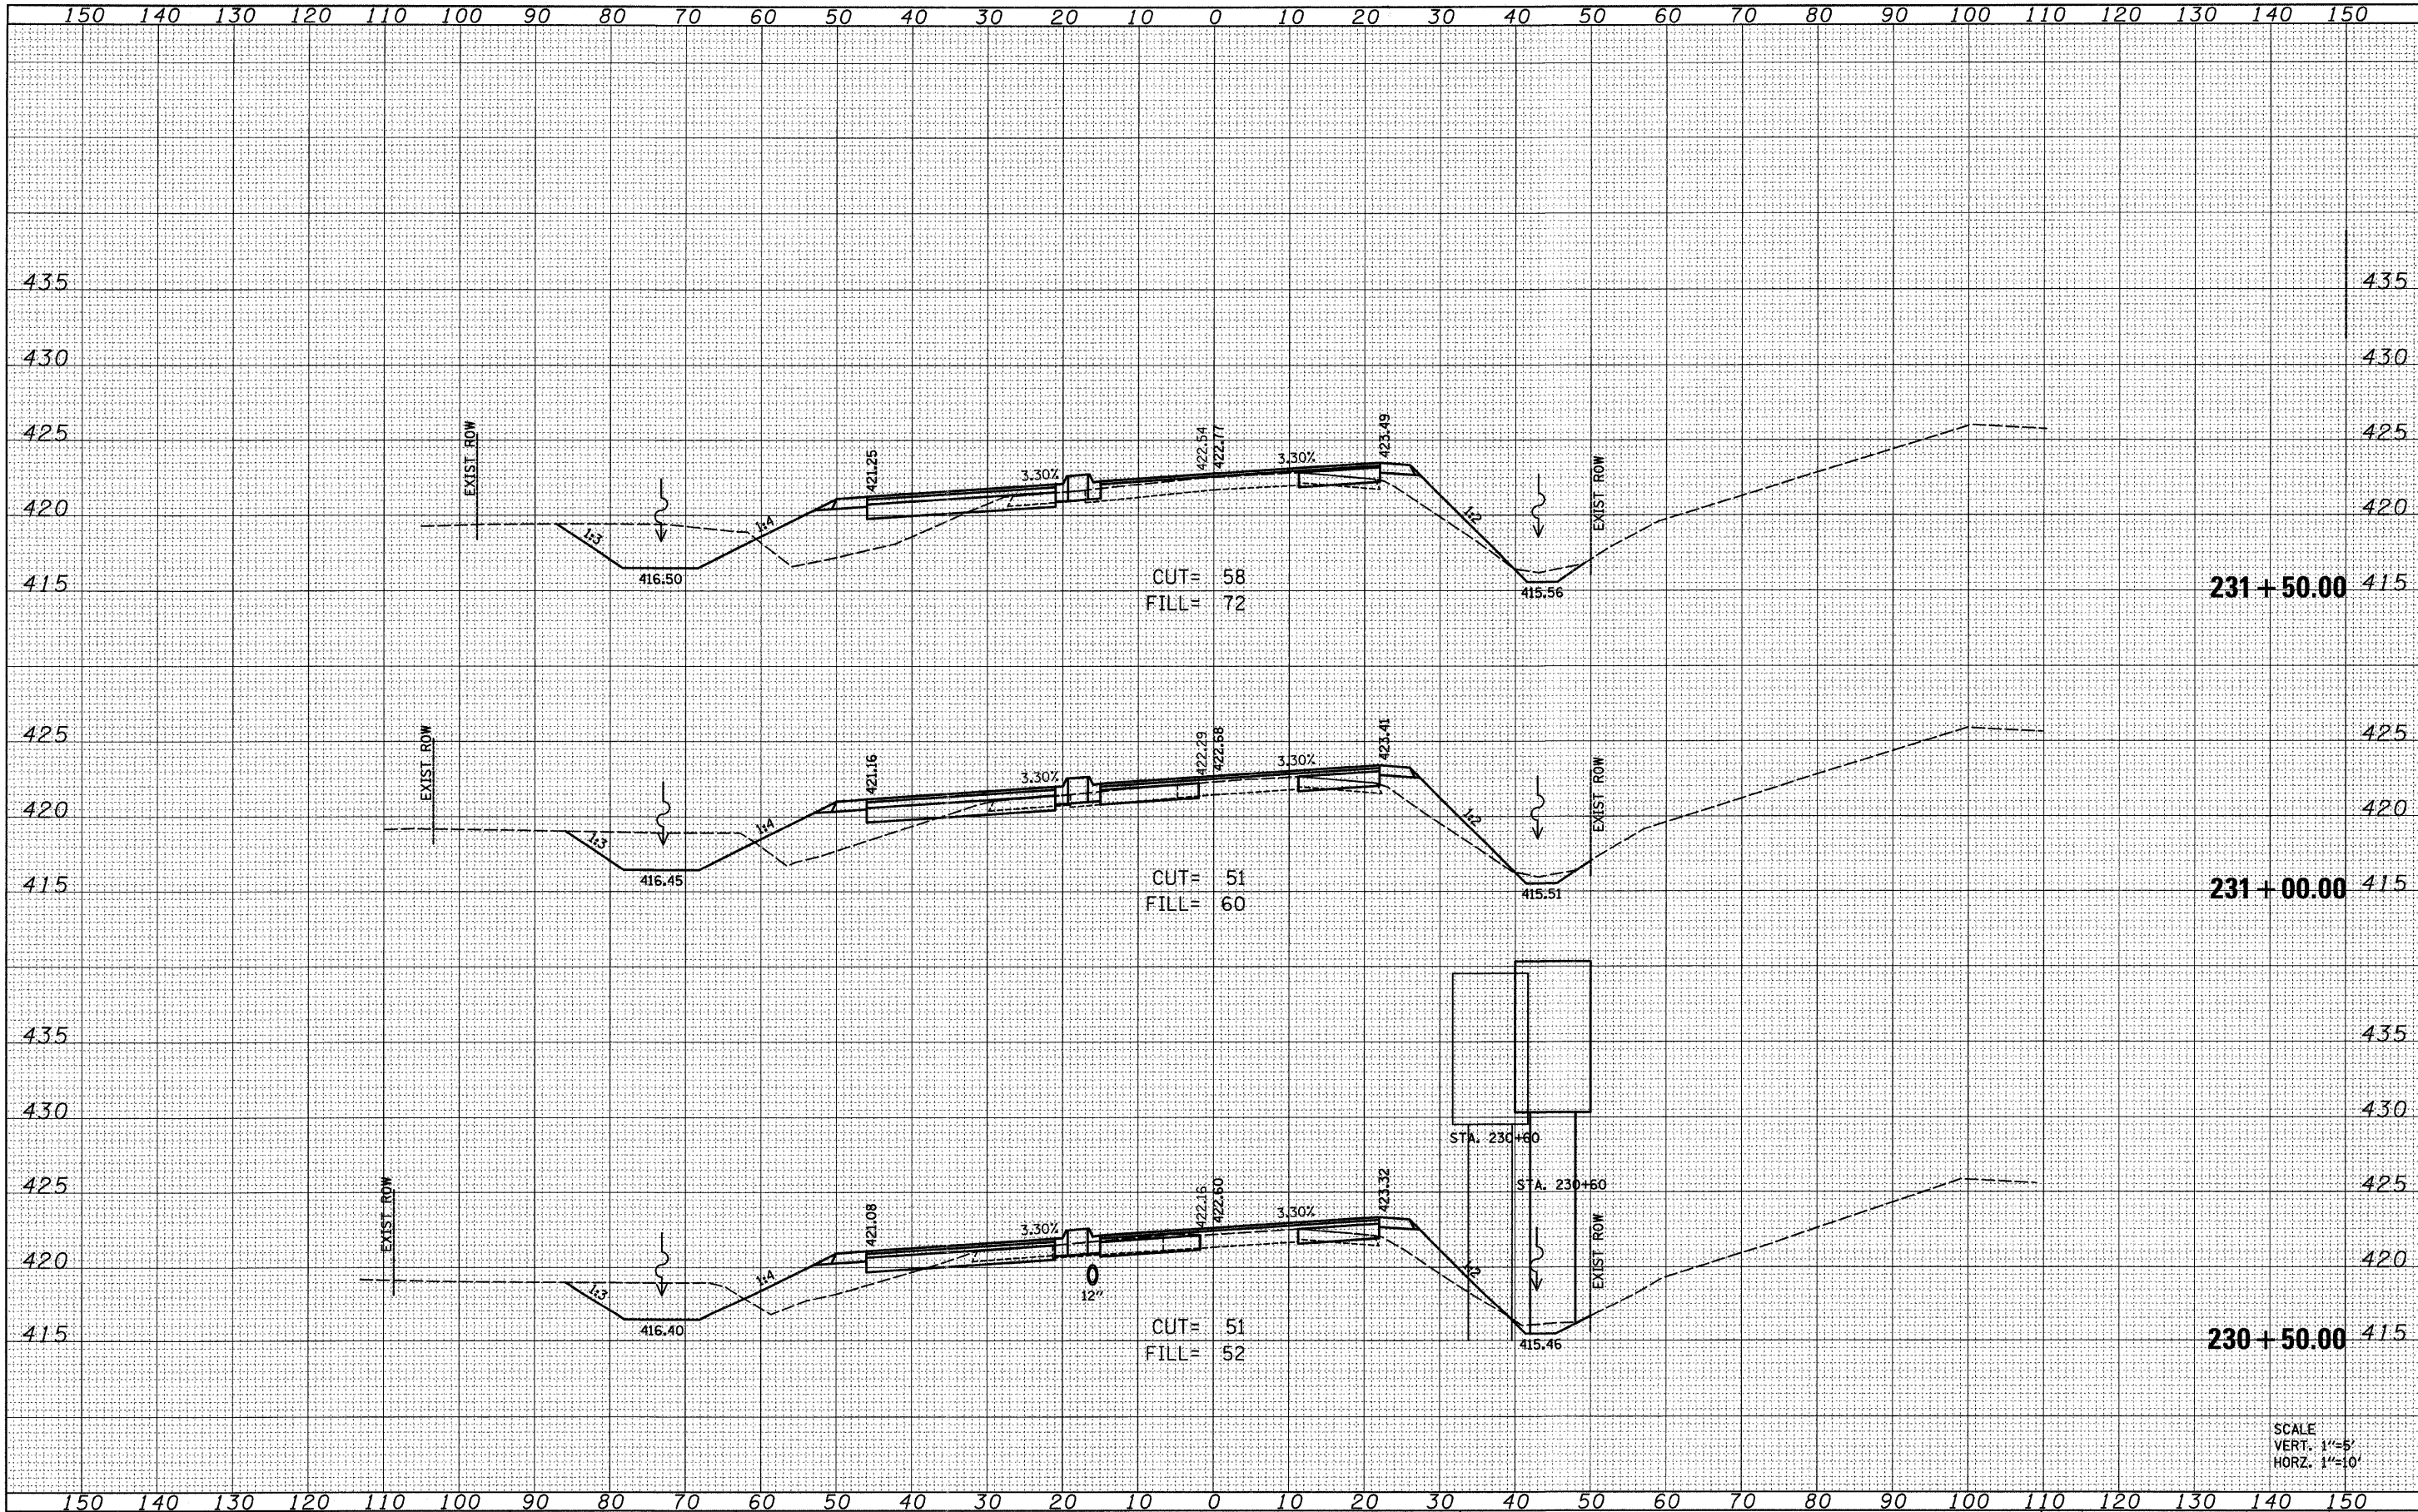

SCALE  
VERT. 1"=5'  
HORZ. 1"=10'

FILE NAME = H:\P\25004\Technical Production\Civil\W017\Microstation\sshtml0a2.dgn	USER NAME = *USER*	DESIGNED -	REVISED -	<b>STATE OF ILLINOIS DEPARTMENT OF TRANSPORTATION</b>	<b>CROSS SECTIONS HORSESHOE LAKE ROAD</b>			F.A.U. RTE. 9111	SECTION 75-15T5	COUNTY MADISON	TOTAL SHEETS 64	SHEET NO. 58
PLOT SCALE = 10.0000' / IN.		DRAWN -	REVISED -		SCALE:	SHEET NO. 4 OF 10 SHEETS	STA. 230+50.00 TO STA. 231+50.00	FED. ROAD DIST. NO.	ILLINOIS FED. AID PROJECT	CONTRACT NO. 76B22		
PLOT DATE = 3/14/2008		CHECKED -	REVISED -									
		DATE -	REVISED -									