


DATE	
BY	
SURVEYED	
PLOTTED	
TEMPLATE	
AREAS	
CHECKED	
NO.	

DATE	
BY	
ORIGINAL	
SURVEY	
NOTE BOOK	
AREAS	
CHECKED	
NO.	

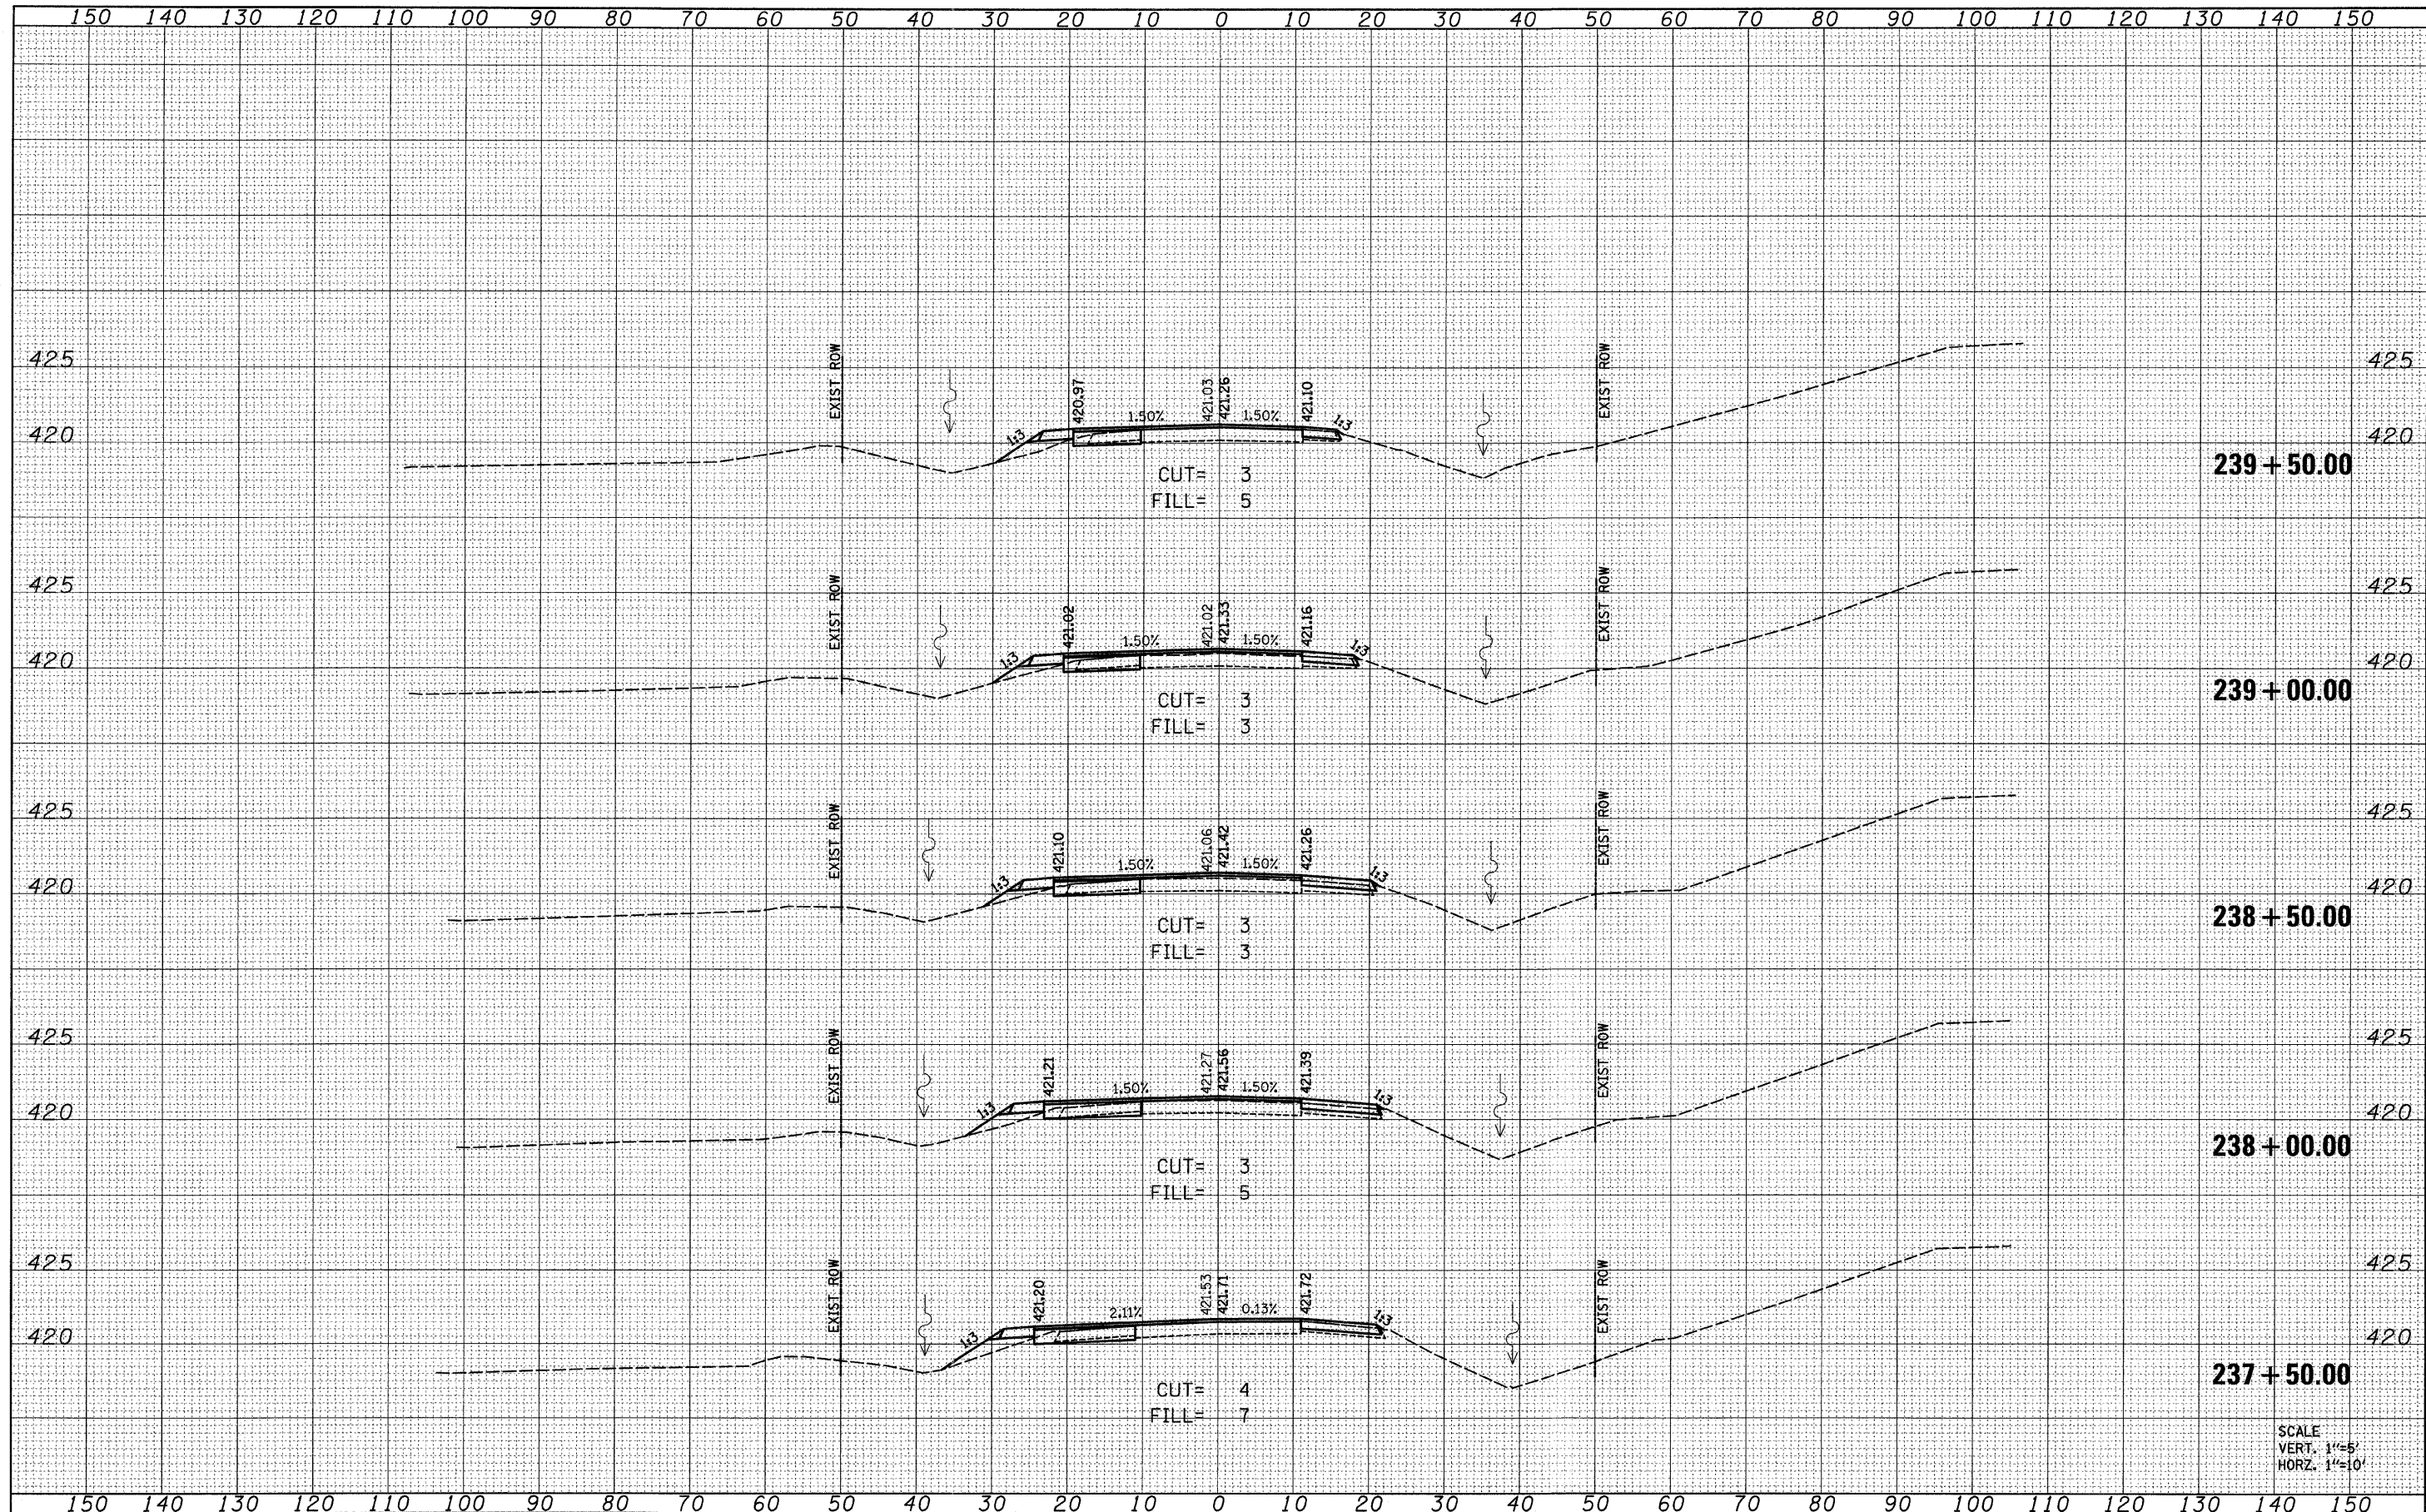

SCALE  
VERT. 1"=5'  
HORZ. 1"=10'

FILE NAME = H:\P\25084\Technical Production\Civil\W017\Mor...	USER NAME = #USER*	DESIGNED -	REVISED -	<b>STATE OF ILLINOIS DEPARTMENT OF TRANSPORTATION</b>	<b>CROSS SECTIONS HORSESHOE LAKE ROAD</b>			F.A.U. RTE. 9111	SECTION 75-15TS	COUNTY MADISON	TOTAL SHEETS 64	SHEET NO. 62
PLOT SCALE = 10.0000' / IN.	CHECKED -	REVISED -	REVISED -					CONTRACT NO. 76B22				
PLOT DATE = 3/14/2008	DATE -	REVISED -	REVISED -					FED. ROAD DIST. NO. ILLINOIS/FED. AID PROJECT				
								SCALE: SHEET NO. 8 OF 10 SHEETS STA. 237+50.00 TO STA. 239+50.00				