
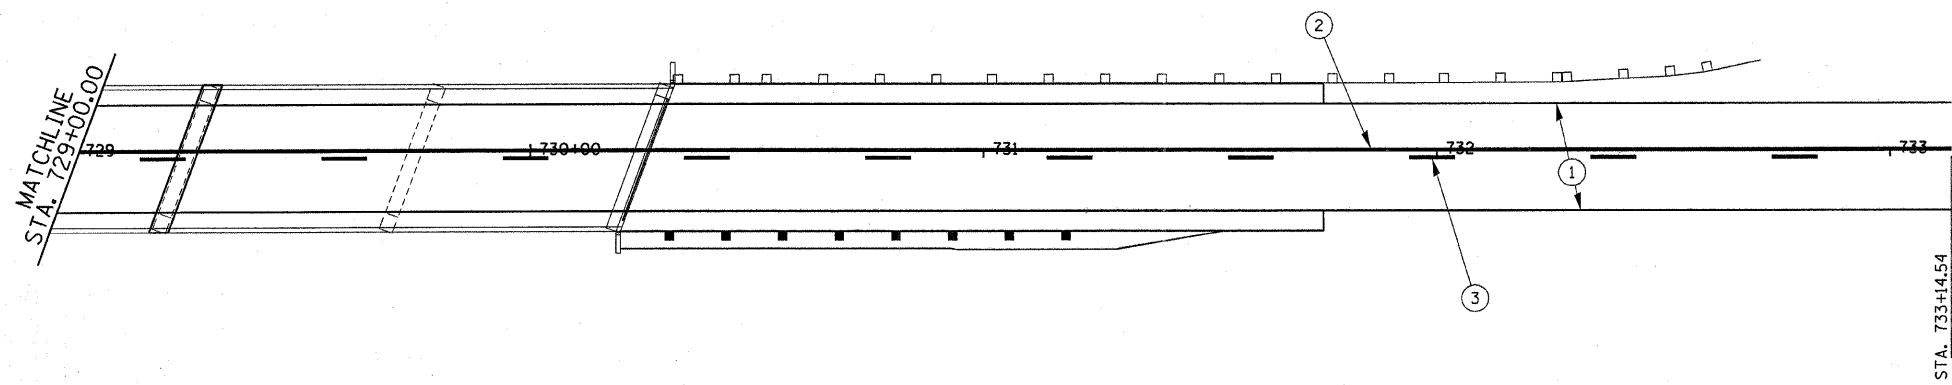
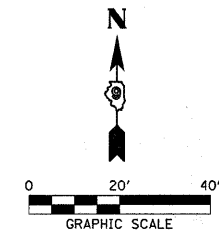



ROUTE NO.	SECTION	COUNTY	TOTAL SHEETS	SHEET NO.
F.A.P. 885	107BR-1	JOHNSON	94	15
FED. ROAD DIST. NO.		ILLINOIS	CONTRACT NO. 78030	

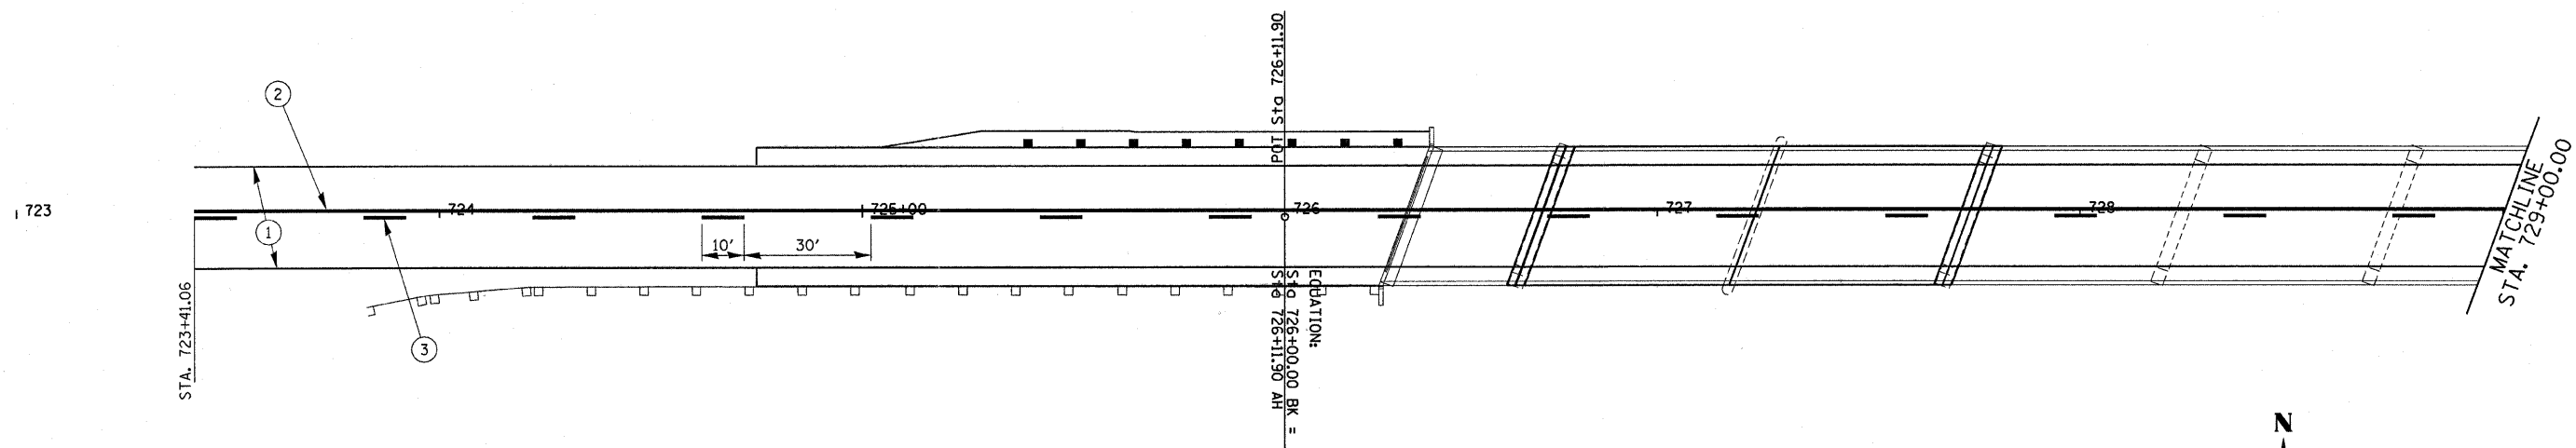

- LEGEND**
- ① EPOXY PAVEMENT MARKING LINE 4" (WHITE)
  - ② EPOXY PAVEMENT MARKING LINE 4" (SOLID YELLOW)
  - ③ EPOXY PAVEMENT MARKING LINE 4" (SKIP-DASH YELLOW)

 <b>HAMPTON, LENZINI &amp; RENWICK, INC.</b> CIVIL & STRUCTURAL ENGINEERS LAND SURVEYORS 3085 STEVENSON DRIVE, SUITE 201 SPRINGFIELD, ILLINOIS 62703 (217) 546-3400	<b>PAVEMENT MARKINGS</b> IL. ROUTE 146 OVER CACHE RIVER F.A.P. ROUTE 885 / SECTION 107BR-1 JOHNSON COUNTY STATION 727+23 STRUCTURE NO. 044-0014	
	PROJECT NUMBER: 12-52-0007-1 DESIGNED: L.F.S.	DATE: 04/21/08 CHECKED: S.W.M.