
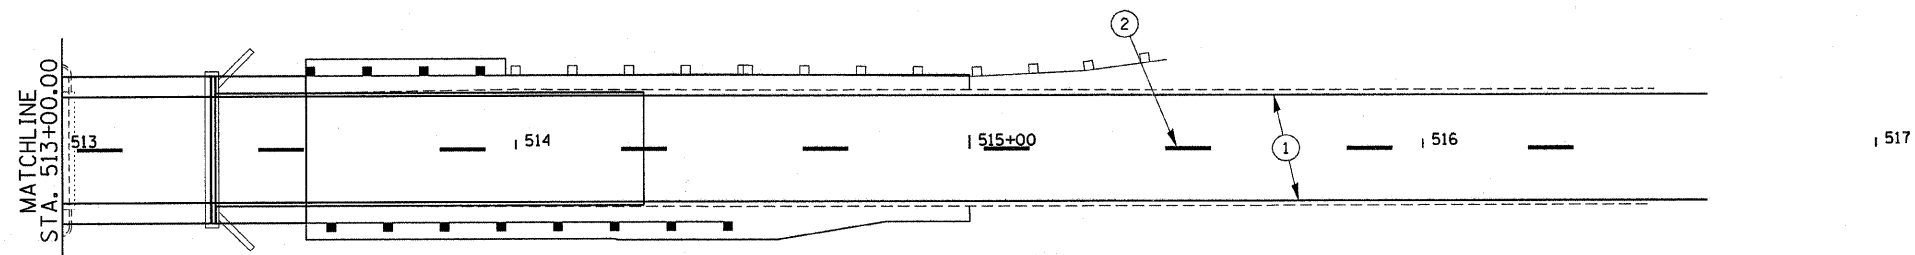
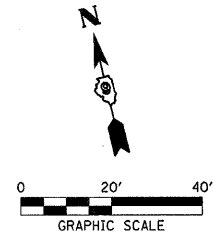


ROUTE NO.	SECTION	COUNTY	TOTAL SHEETS	SHEET NO.
F.A.P. 885	111BR-1	JOHNSON	94	20
FED. ROAD DIST. NO.		ILLINOIS	CONTRACT NO. 78030	

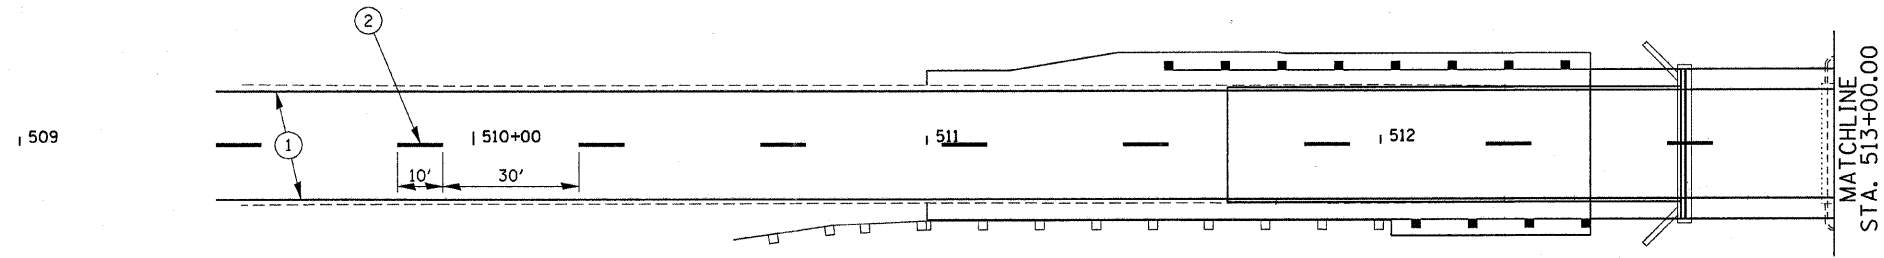

- LEGEND**
- ① EPOXY PAVEMENT MARKING LINE 4" (WHITE)
  - ② EPOXY PAVEMENT MARKING LINE 4" (SKIP-DASH YELLOW)

**HAMPTON, LENZINI & RENWICK, INC.**  
 CIVIL & STRUCTURAL ENGINEERS  
 LAND SURVEYORS

3085 STEVENSON DRIVE, SUITE 201  
 SPRINGFIELD, ILLINOIS 62703  
 (217) 546-3400

ELGIN • SPRINGFIELD

PROJECT NUMBER: 12-52-0007-1    DATE: 04/21/08  
 DESIGNED: L.F.S.    CHECKED: S.W.M.    DRAWN: D.T.M.

**PAVEMENT MARKINGS**

IL. ROUTE 146 OVER BELL POND  
 F.A.P. ROUTE 885 / SECTION 111BR-1  
 JOHNSON COUNTY  
 STATION 513+00  
 STRUCTURE NO. 044-0022