


ROUTE NO.	SECTION	COUNTY	TOTAL SHEETS	SHEET NO.
F.A.P. 885	107BR-1 111BR-1	JOHNSON	94	21
FED. ROAD DIST. NO.		ILLINOIS CONTRACT NO. 78030		

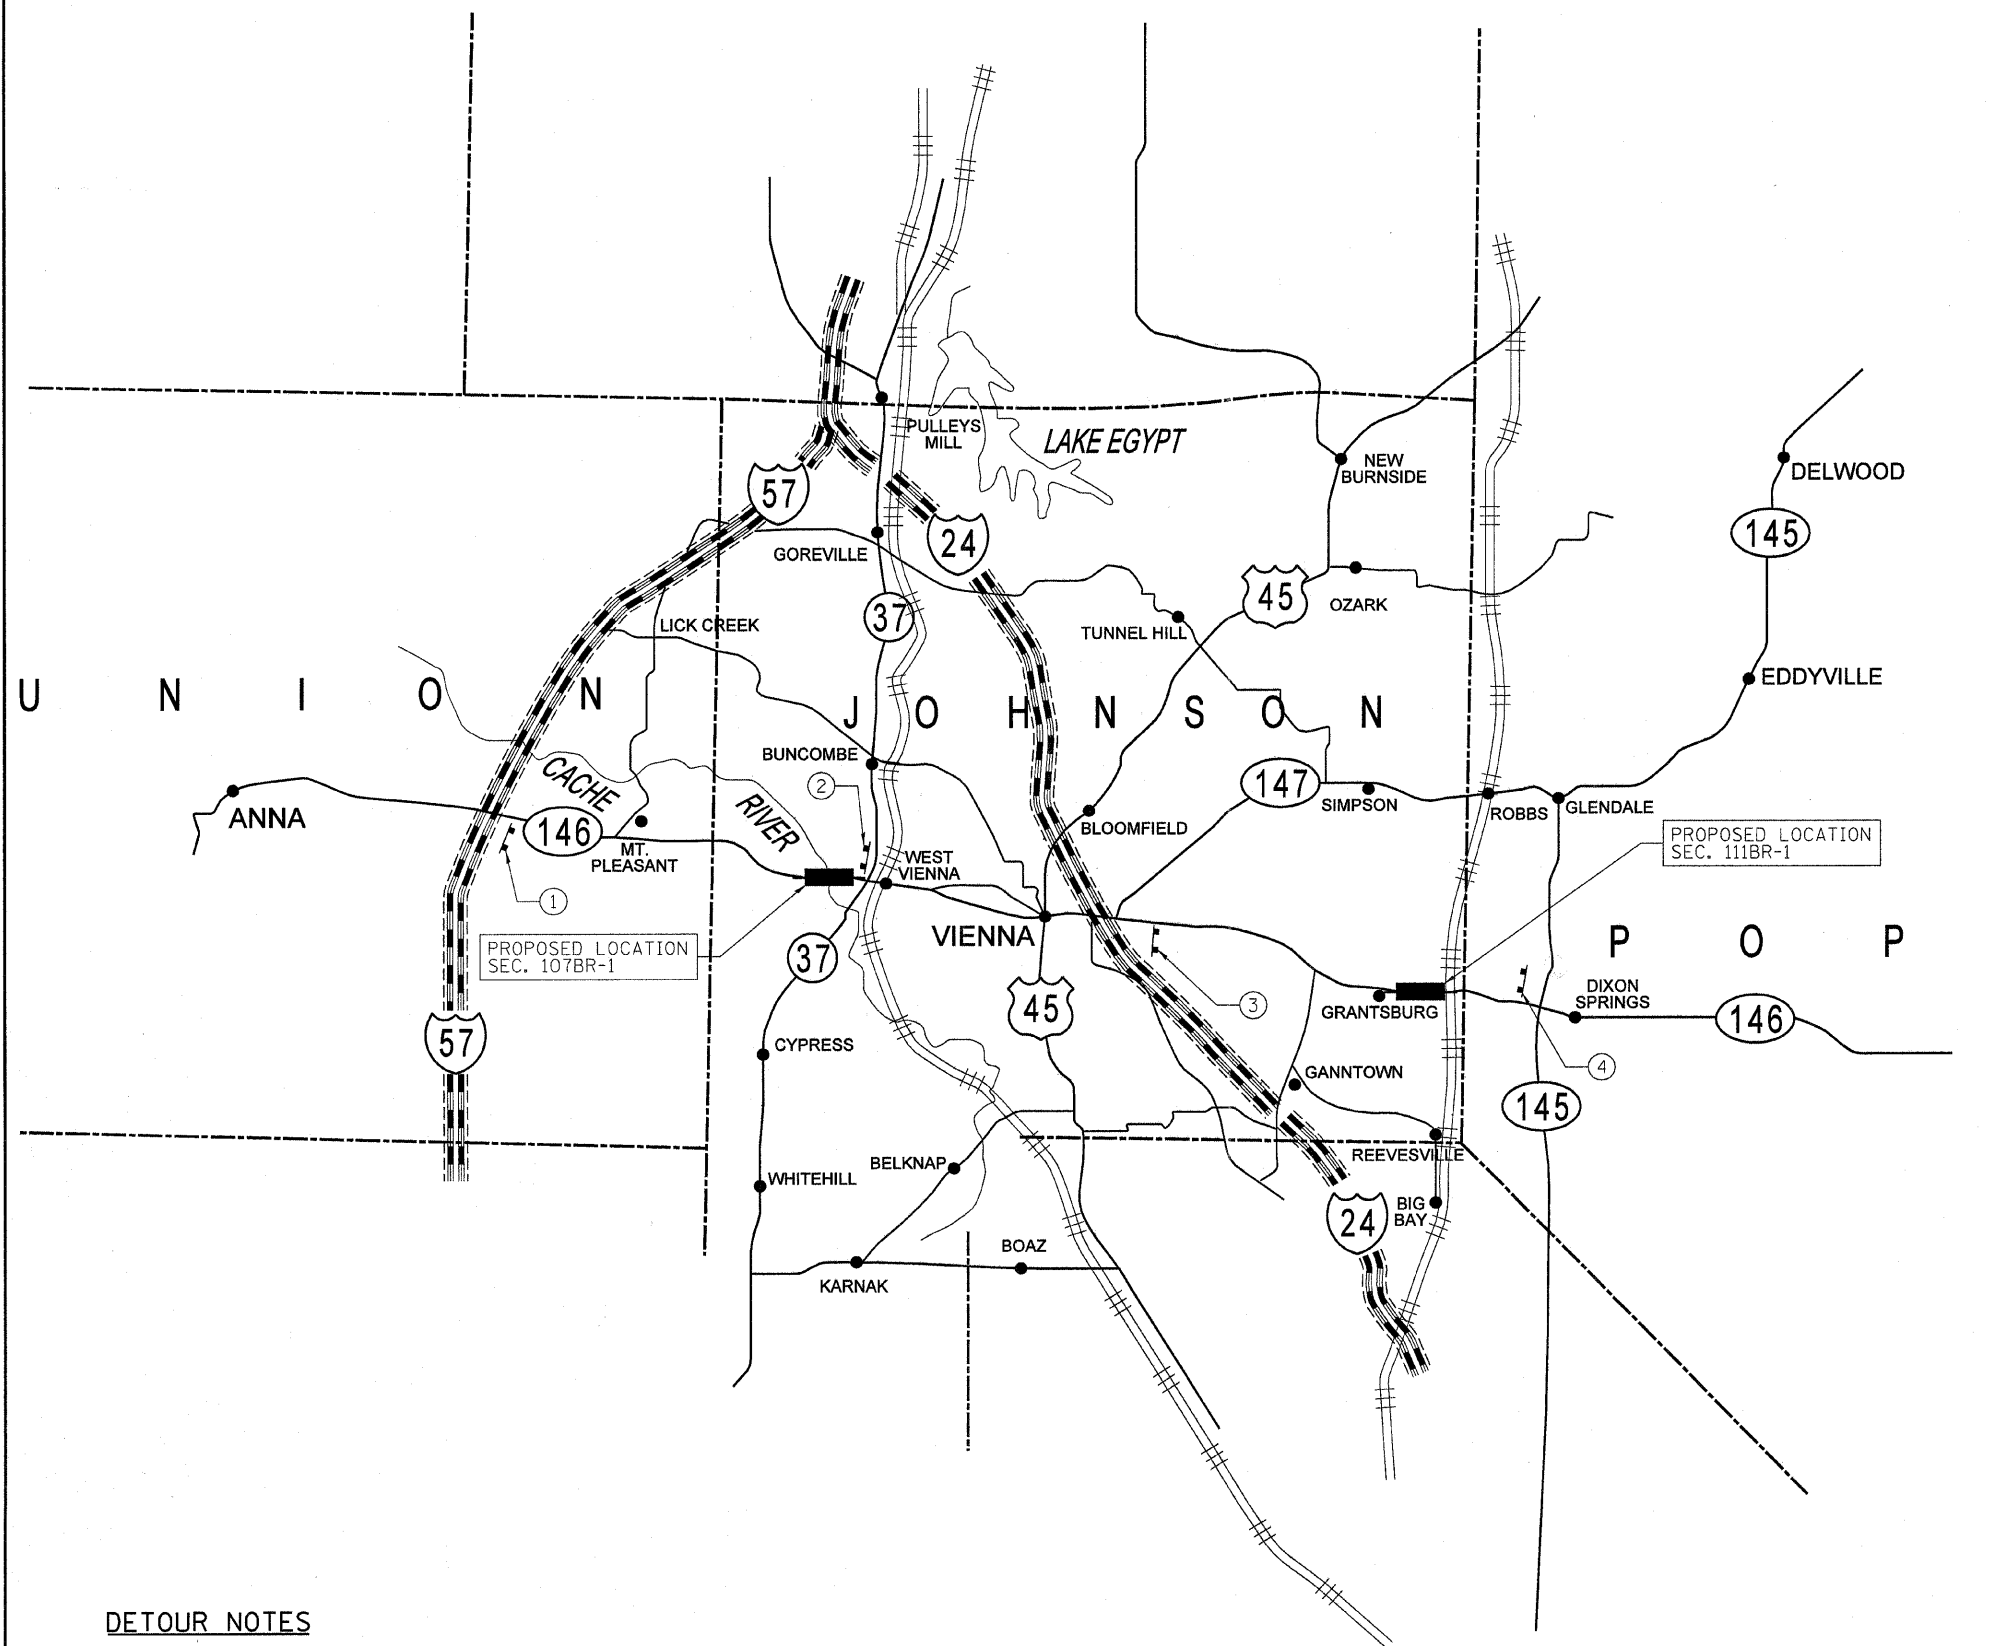

STAGE I - SEC. 107BR-1

①
MAX WIDTH
10'-6"
7 MILES
AHEAD

48"x48"

STAGE II - SEC. 107BR-1

②
MAX WIDTH
9'-11"
1 MILE
AHEAD

48"x48"

STAGE I - SEC. 111BR-1

③
MAX WIDTH
10'-8"
10 MILES
AHEAD

48"x48"

STAGE II - SEC. 111BR-1

④
MAX WIDTH
10'-9"
4 MILES
AHEAD

48"x48"

DETOUR NOTES

1. THE CONTRACTOR SHALL ERECT THE SIGN AT THE LOCATION DIRECTED BY THE RESIDENT ENGINEER. ALL SIGNS SHALL BE POST MOUNTED.
2. THE ABOVE NOTED WORK, INCLUDING SIGN POSTS HARDWARE AND LABOR SHALL BE INCLUDED IN THE CONTRACT UNIT PRICE EACH. FOR TRAFFIC CONTROL AND PROTECTION STD. 701321 AND NO OTHER COMPENSATION SHALL BE ALLOWED.
3. THE RESIDENT ENGINEER SHALL GIVE I.D.O.T. BUREAU OF OPERATIONS PERMIT SECTION TWO WEEKS NOTICE BEFORE IMPLEMENTING ANY LANE WIDTH RESTRICTIONS.

 HLR	HAMPTON, LENZINI & RENWICK, INC. CIVIL & STRUCTURAL ENGINEERS LAND SURVEYORS		WIDE LOAD DETOUR IL. ROUTE 146 F.A.P. ROUTE 885 / SECTION 107BR-1 & 111BR-1 JOHNSON COUNTY STATION 727+23 & STATION 513+00 STRUCTURE NO. 044-0014 & 044-0022
	3095 STEVENSON DRIVE, SUITE 201 SPRINGFIELD, ILLINOIS 62703 (217) 546-3400		
	ELGIN • SPRINGFIELD		
	PROJECT NUMBER: 12-52-0007-1	DATE: 04/21/08	
DESIGNED: L.F.S.	CHECKED: S.W.M.	DRAWN: D.T.M.	