


STATE OF ILLINOIS  
DEPARTMENT OF TRANSPORTATION

ROUTE NO. F.A.P. 885	SECTION 107BR-1	COUNTY Johnson	TOTAL SHEETS 94	SHEET NO. 45
FED. ROAD DIST. NO. 7		ILLINOIS	FED. AID PROJECT	

SHEET NO. 5  
19 SHEETS

Contract #78030

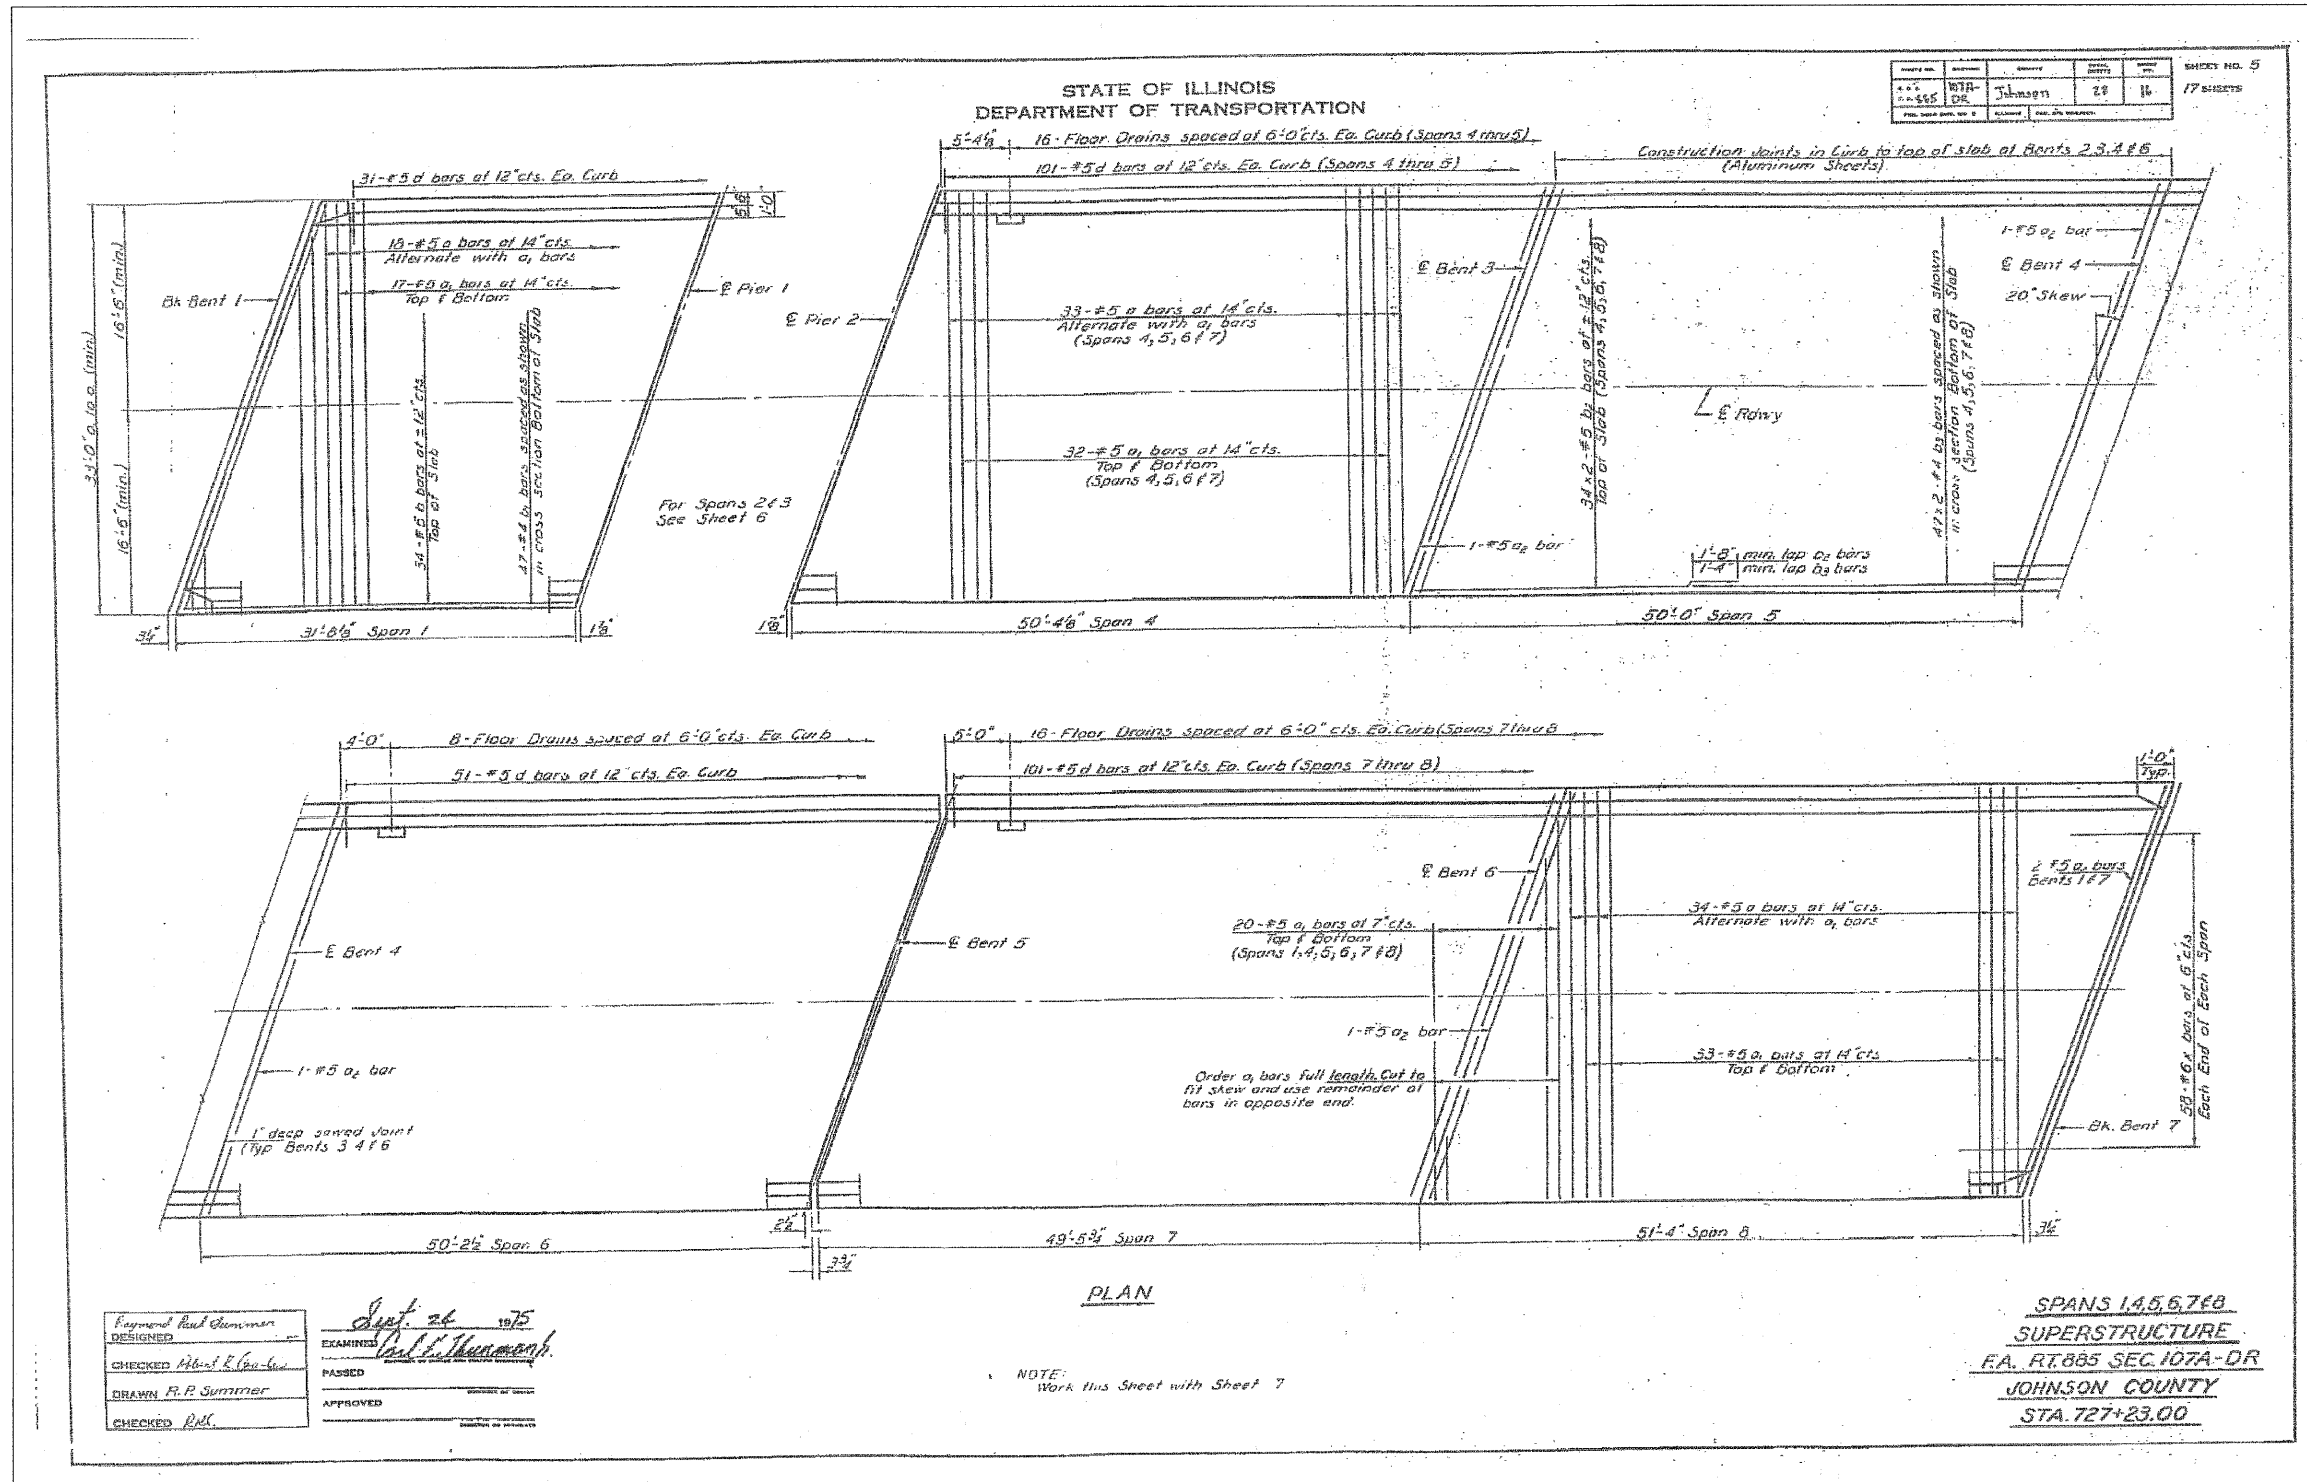

**HAMPTON, LENZINI & RENWICK, INC.**  
CIVIL & STRUCTURAL ENGINEERS  
LAND SURVEYORS

3085 STEVENSON DRIVE, SUITE 201  
SPRINGFIELD, ILLINOIS 62703  
(217) 546-3400

**ELGIN • SPRINGFIELD**

PROJECT NUMBER: 12-52-0007-1    DATE: 04/02/08  
DESIGNED: S.M.S.    CHECKED: M.D.C.    DRAWN: D.T.M.

**EXISTING STRUCTURE PLANS**

**IL. ROUTE 146 OVER CACHE RIVER**  
F.A.P. ROUTE 885 / SECTION 107BR-1  
JOHNSON COUNTY  
STATION 727+23.00  
STRUCTURE NO. 044-0014