


DATE	
BY	
FILED	
SURVEYED	
PLOTTED	
NOTE BOOK	
TEMPLATE	
AREAS CHECKED	
NO.	

DATE	
BY	
ORIGINAL	
SURVEYED	
PLOTTED	
NOTE BOOK	
TEMPLATE	
AREAS CHECKED	
NO.	

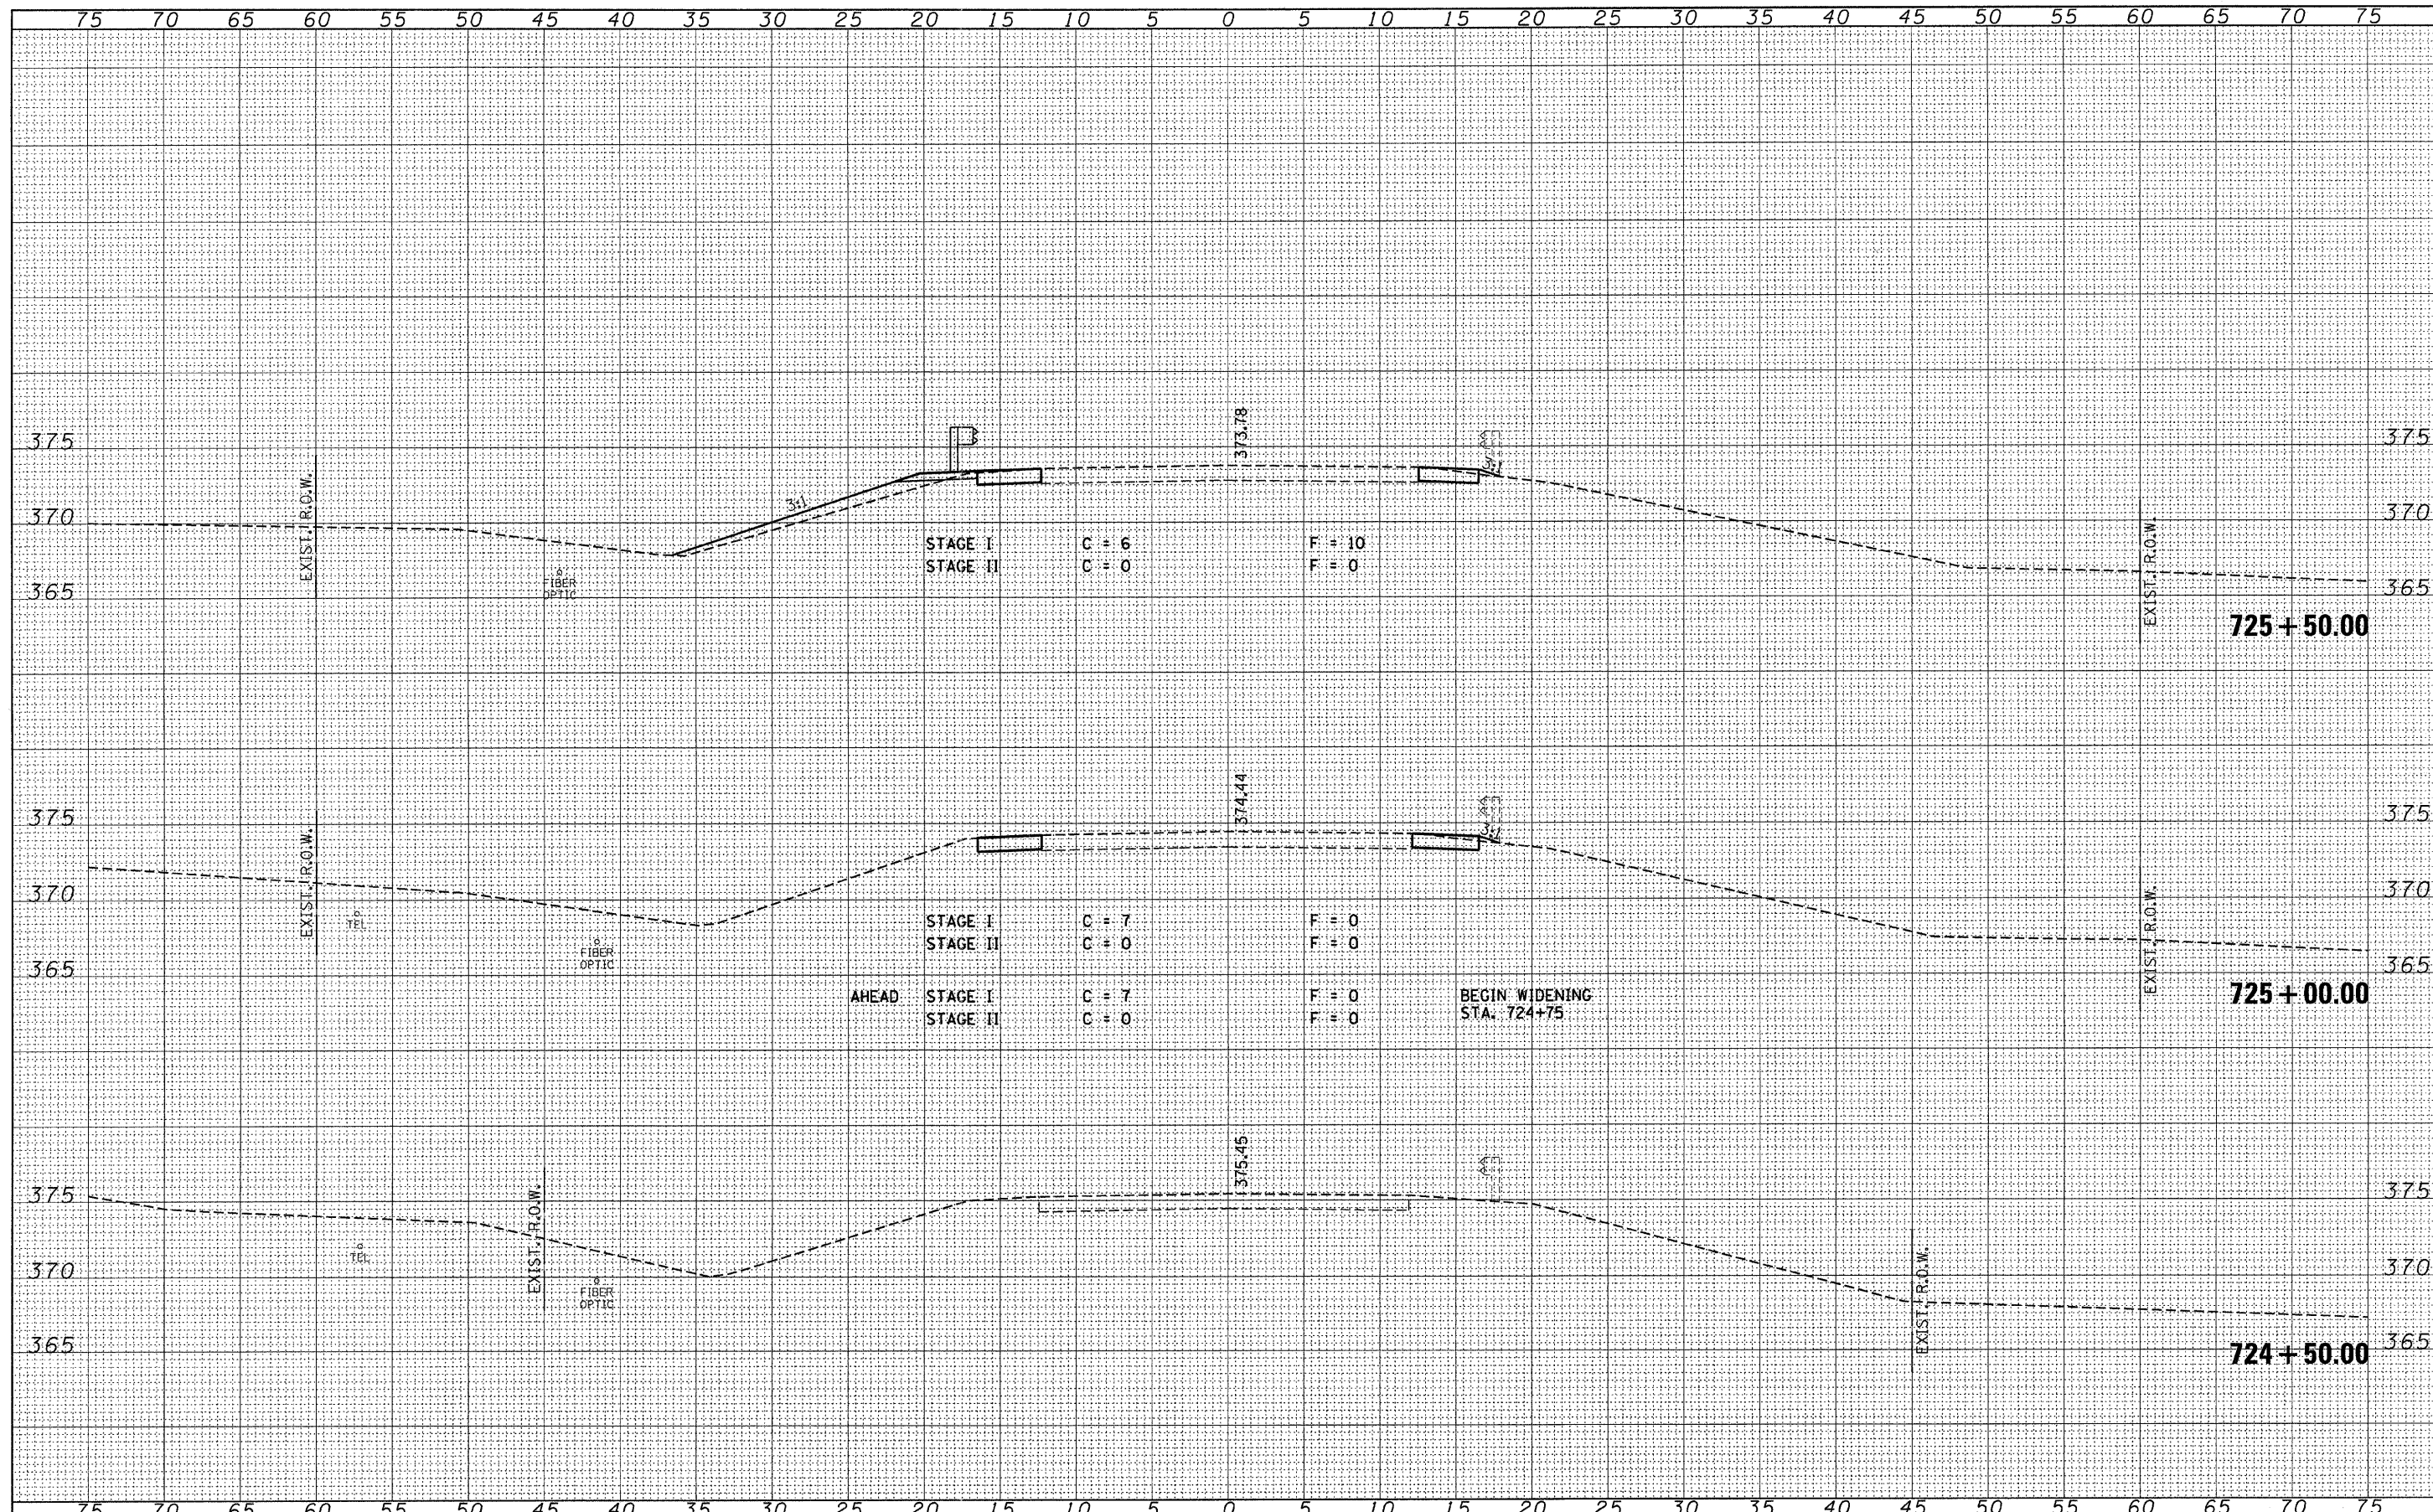

FILE NAME = 0442014-sht-xs.dgn	USER NAME =	DESIGNED -	REVISED -	STATE OF ILLINOIS DEPARTMENT OF TRANSPORTATION	IL ROUTE 146 - CROSS SECTIONS		F.A.P. RTE. 885	SECTION 107BR-1	COUNTY JOHNSON	TOTAL SHEETS 94	SHEET NO. 86
	PLOT SCALE =	DRAWN -	REVISED -		SCALE:	SHEET NO. 1 OF 3 SHEETS	STA. 724+50.00 TO STA. 725+50.00	FED. ROAD DIST. NO.	ILLINOIS FED. AID PROJECT	CONTRACT NO. 78030	
	PLOT DATE = 4/22/2008	CHECKED -	REVISED -								
		DATE -	REVISED -								