


DATE	
BY	
FINAL SURVEY	SURVEYED
NOTE BOOK NO.	PLOTTED
	TEMPLATE
	AREAS CHECKED

DATE	
BY	
ORIGINAL SURVEY	SURVEYED
NOTE BOOK NO.	PLOTTED
	TEMPLATE
	AREAS CHECKED

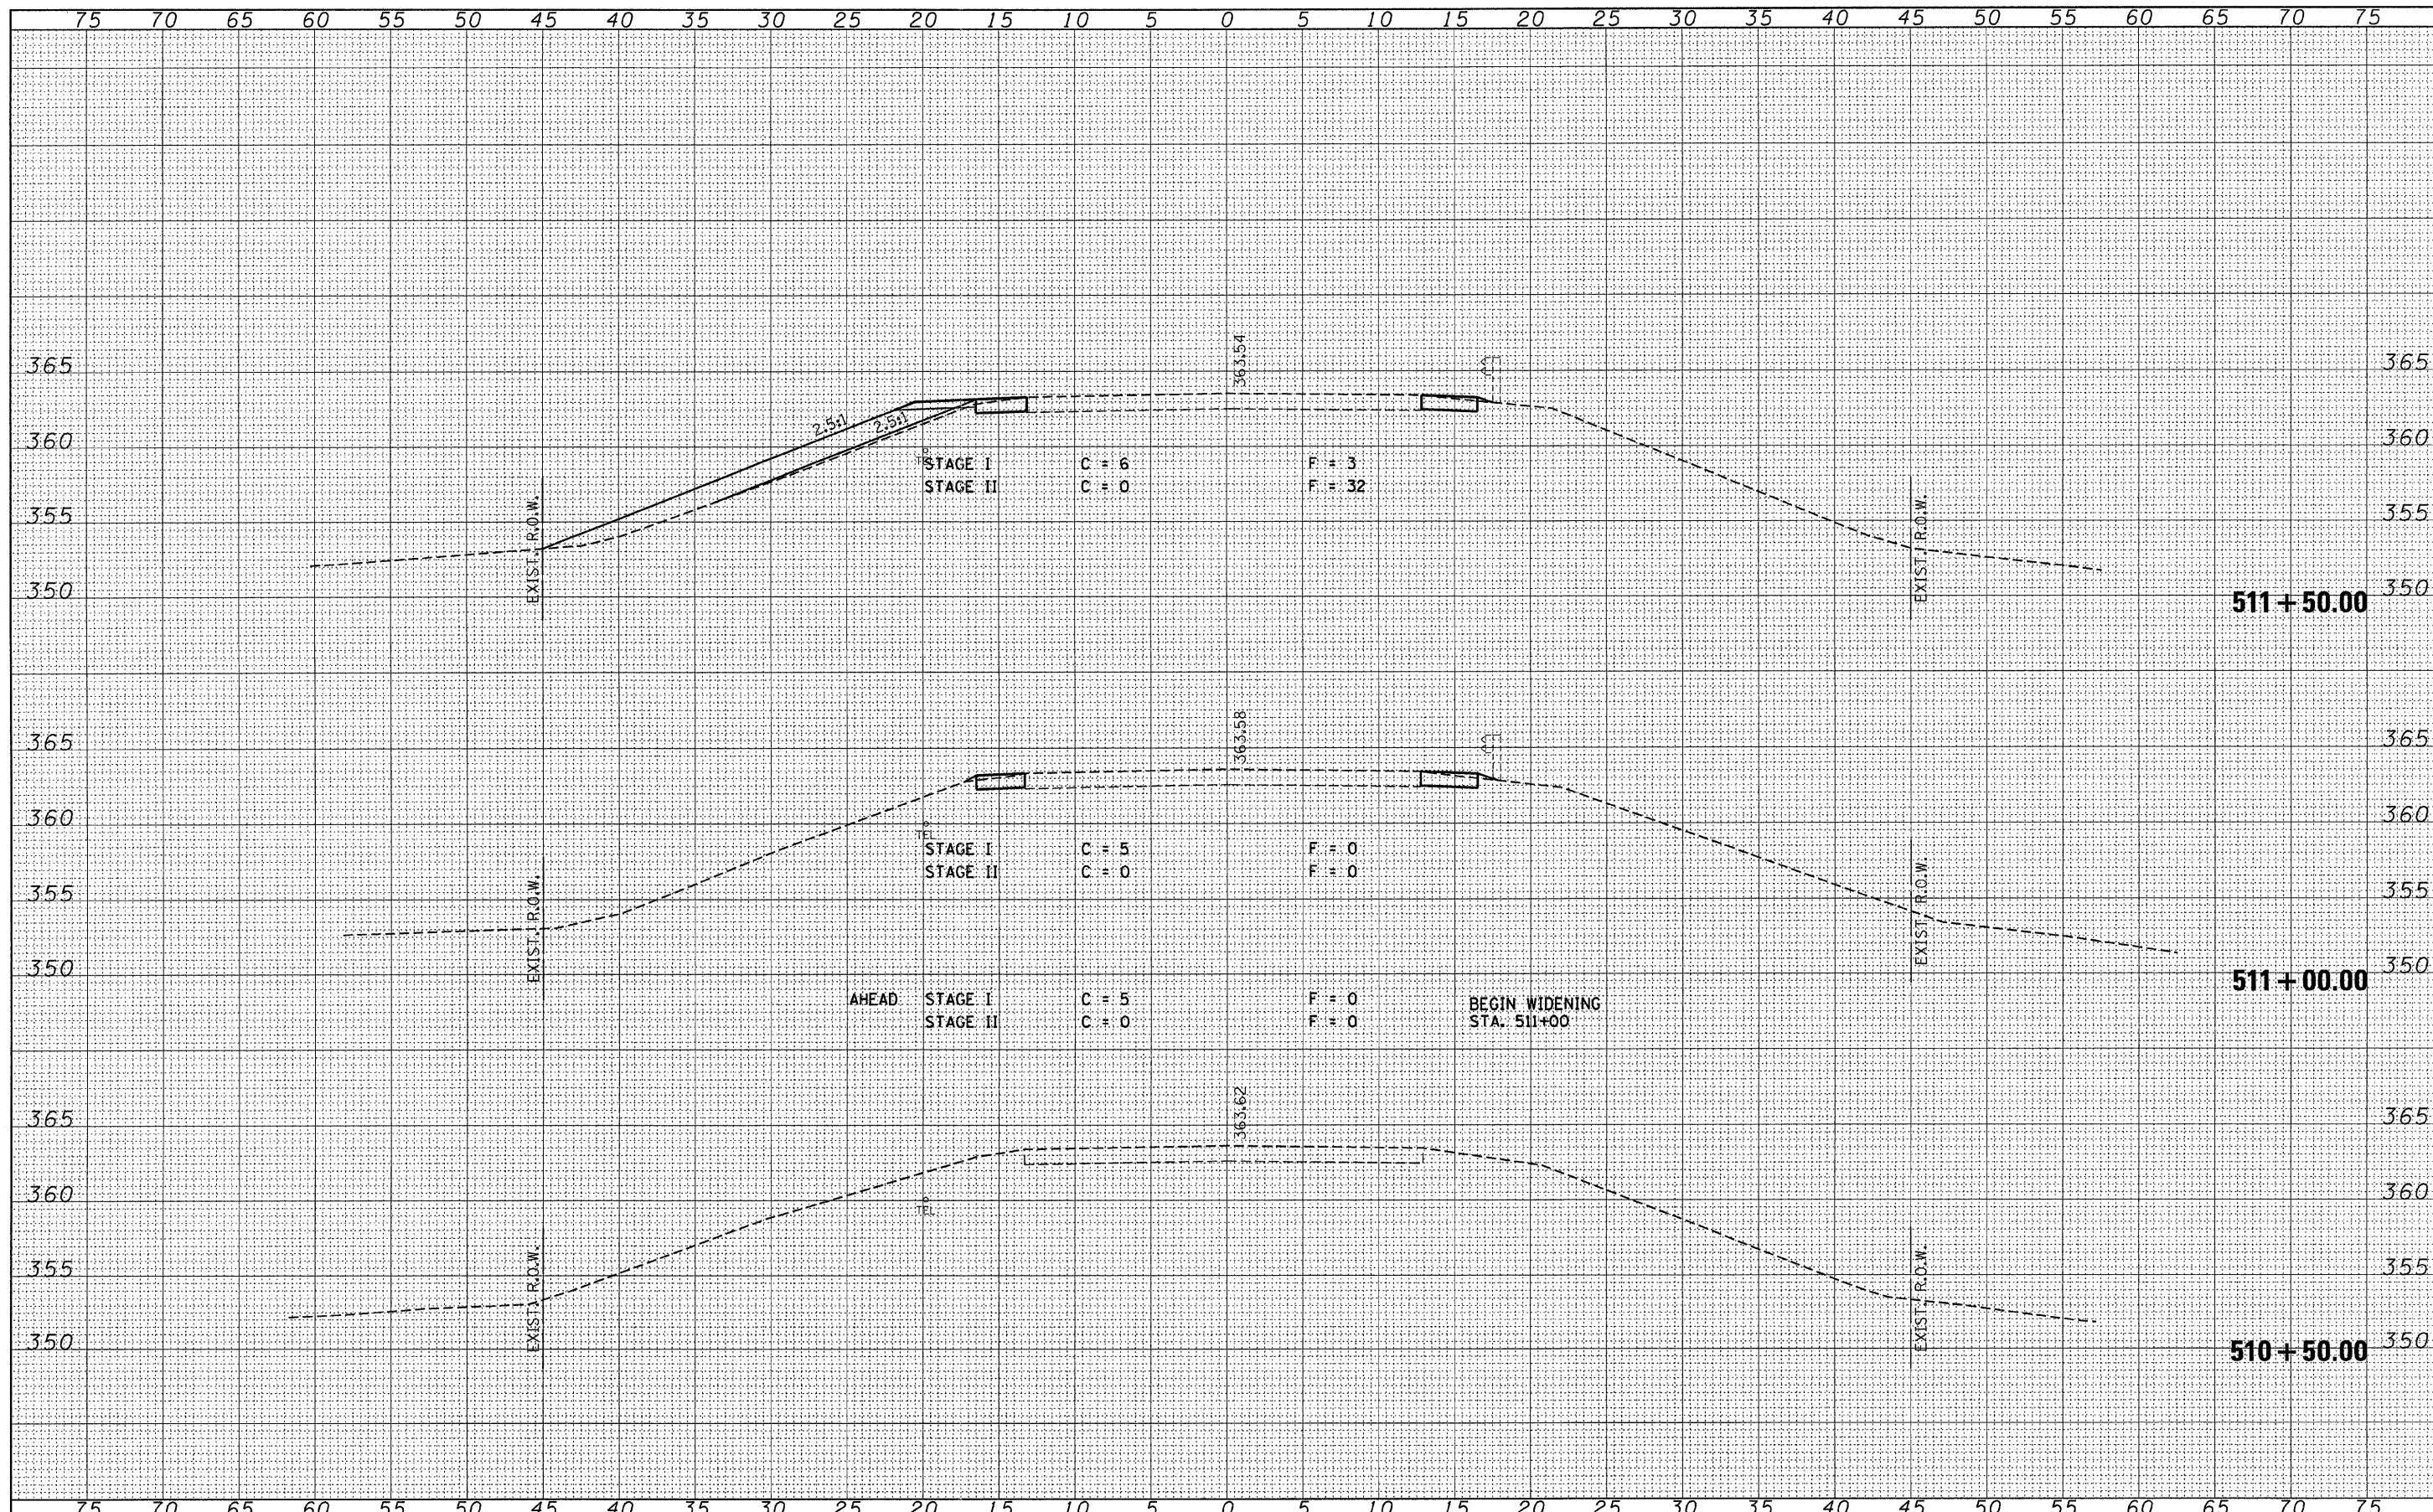

FILE NAME = 0440022-sht-xs.dgn

USER NAME =
 DESIGNED -
 DRAWN -
 CHECKED -
 DATE -
 PLOT SCALE =
 PLOT DATE = 4/22/2008

DESIGNED -
 DRAWN -
 CHECKED -
 DATE -
 REVISED -
 REVISED -
 REVISED -
 REVISED -

STATE OF ILLINOIS
 DEPARTMENT OF TRANSPORTATION

IL ROUTE 146 - CROSS SECTIONS
 SCALE: SHEET NO. 1 OF 6 SHEETS STA. 510+50.00 TO STA. 511+50.00

F.A.P. RTE. 885	SECTION 111BR-1	COUNTY JOHNSON	TOTAL SHEETS 94	SHEET NO. 89
FED. ROAD DIST. NO. ILLINOIS FED. AID PROJECT			CONTRACT NO. 78030	