


DATE	
BY	
FINAL SURVEY	
SURVEYED	
NOTE BOOK	
PLATE	
AREAS CHECKED	
NO.	

DATE	
BY	
ORIGINAL SURVEY	
SURVEYED	
NOTE BOOK	
PLATE	
AREAS CHECKED	
NO.	

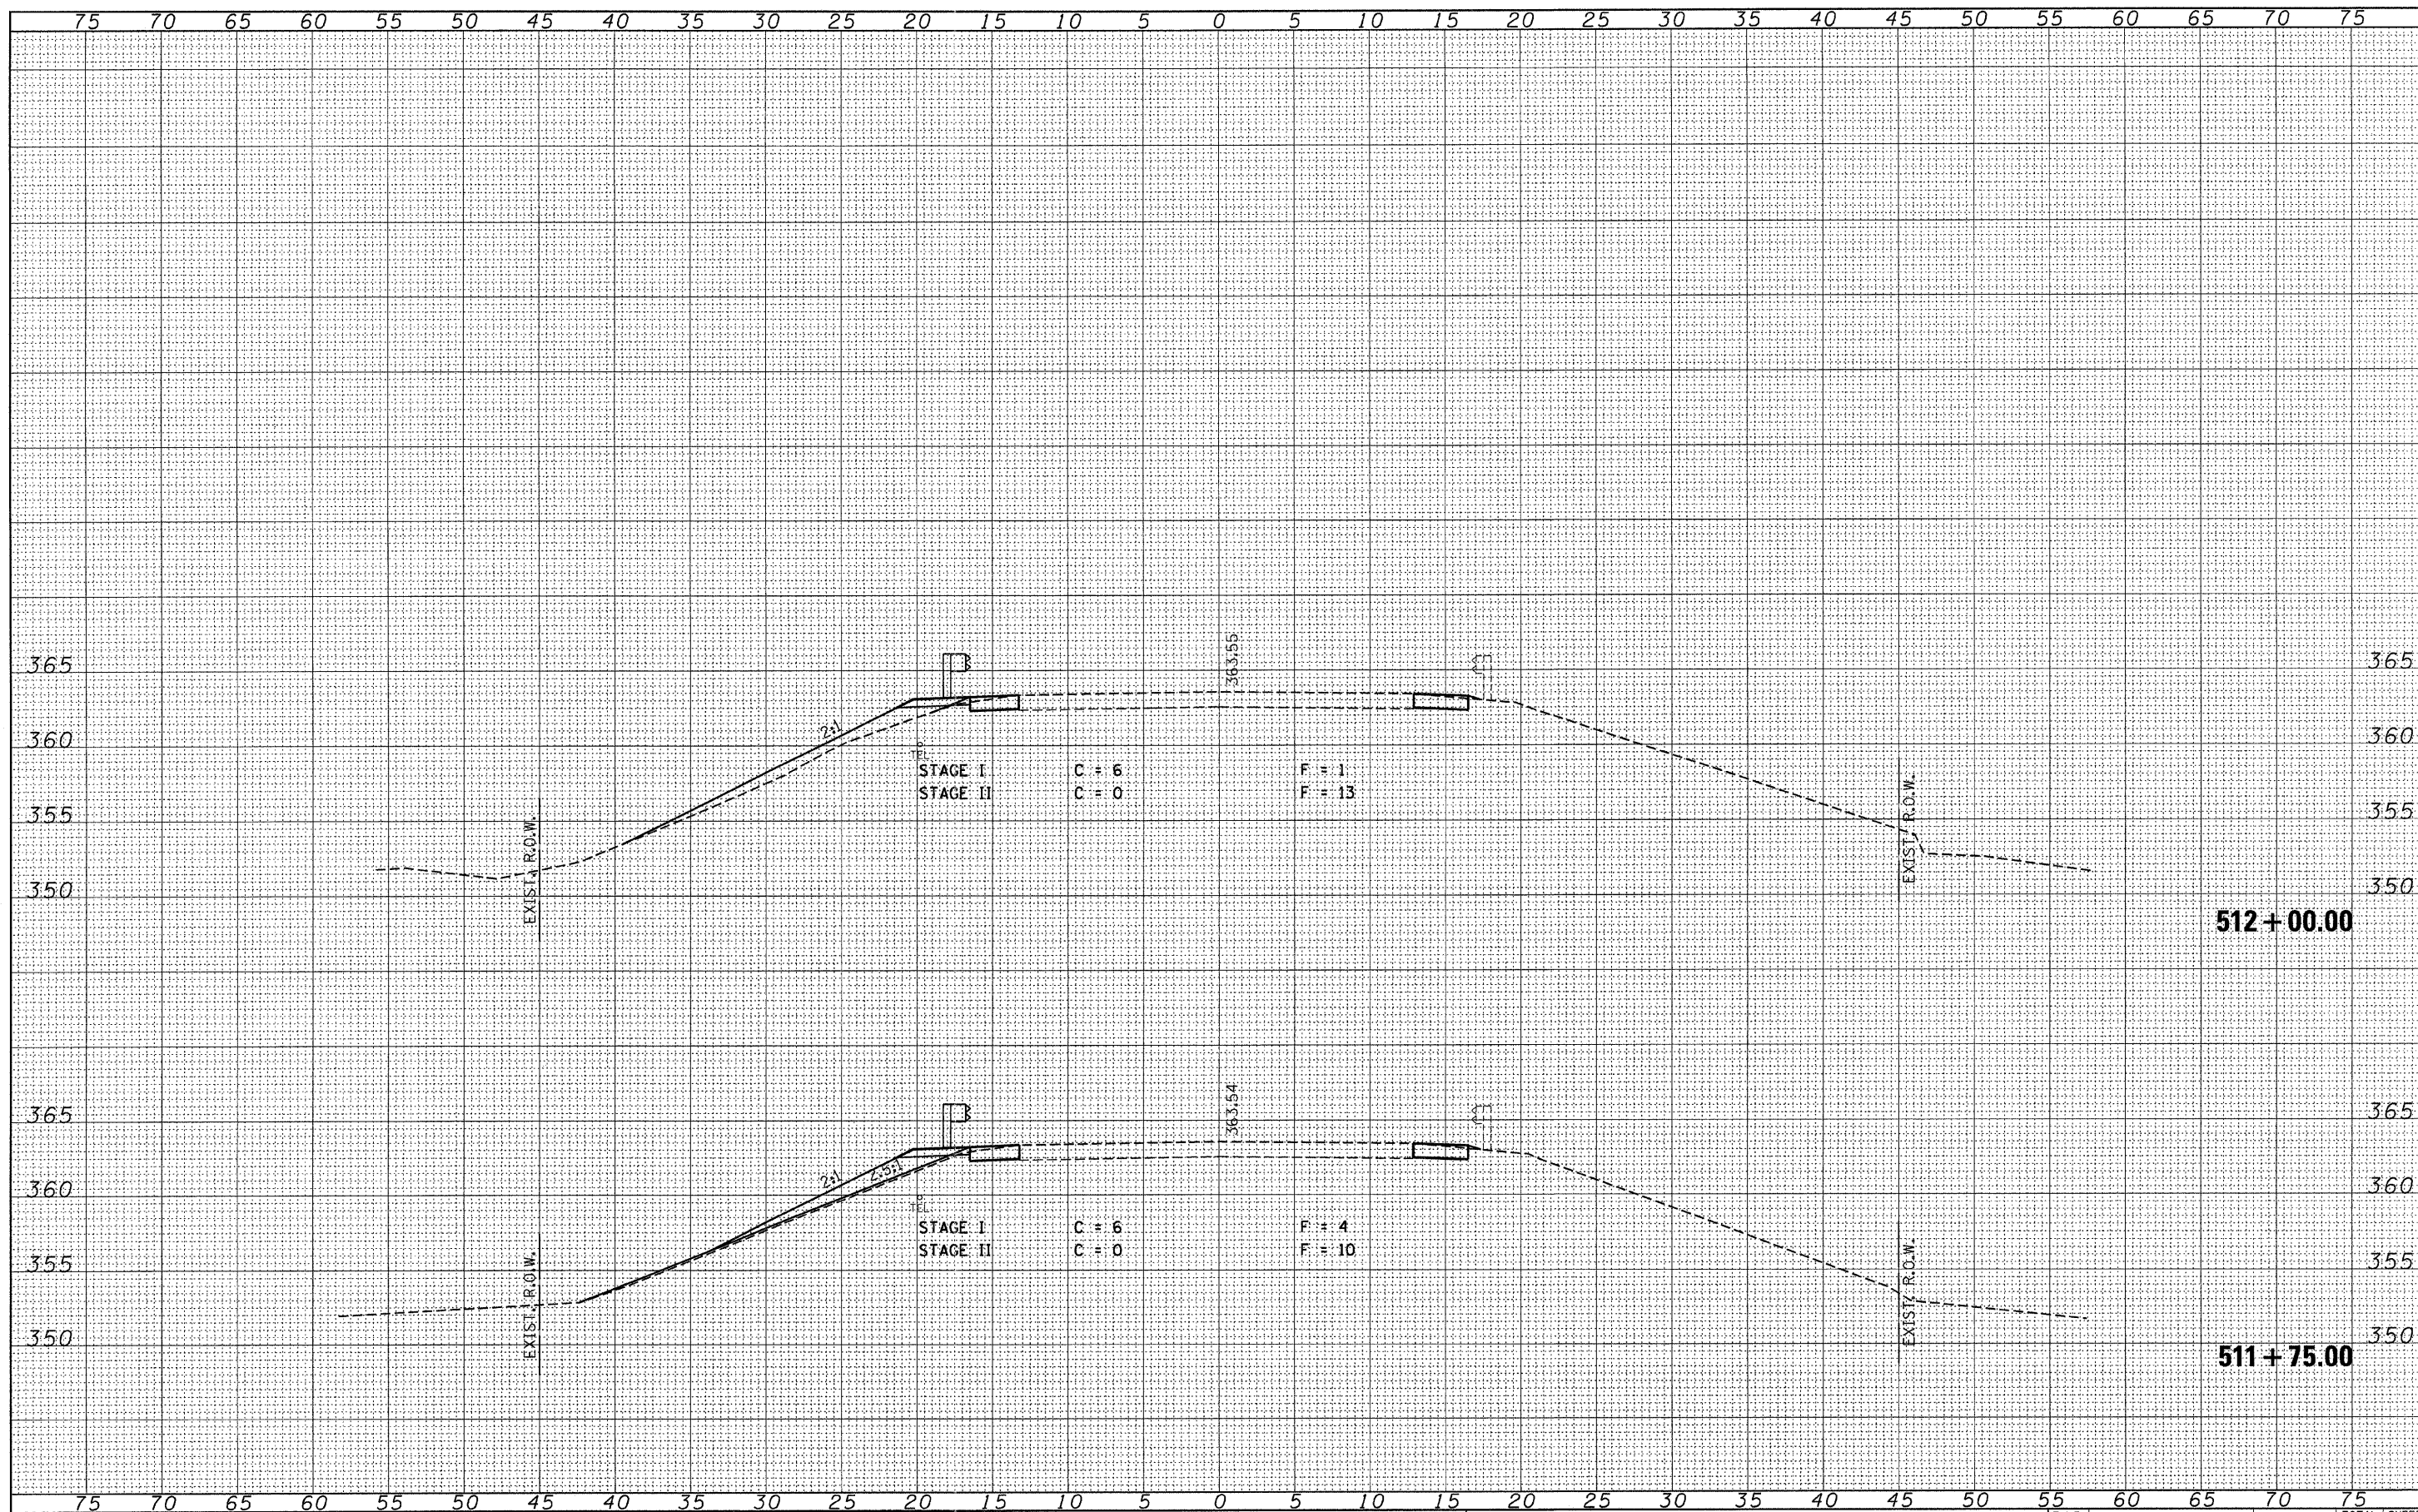

FILE NAME = 0440022-shr-xx.dgn

USER NAME =
 PLOT SCALE =
 PLOT DATE = 4/22/2008

DESIGNED -	REVISED -
DRAWN -	REVISED -
CHECKED -	REVISED -
DATE -	REVISED -

**STATE OF ILLINOIS
 DEPARTMENT OF TRANSPORTATION**

IL ROUTE 146 - CROSS SECTIONS

SCALE: SHEET NO. 2 OF 6 SHEETS STA. 511+75.00 TO STA. 512+00.00

F.A.P. RTE. 885	SECTION 111BR-1	COUNTY JOHNSON	TOTAL SHEETS 94	SHEET NO. 90
FED. ROAD DIST. NO.		ILLINOIS FED. AID PROJECT		
CONTRACT NO. 78030				