


DATE	
BY	
FINAL SURVEY	
NOTE BOOK	
NO.	
SURVEYED	
PLOTTED	
REVISIONS	
AREAS CHECKED	

DATE	
BY	
ORIGINAL SURVEY	
NOTE BOOK	
NO.	
SURVEYED	
PLOTTED	
REVISIONS	
AREAS CHECKED	

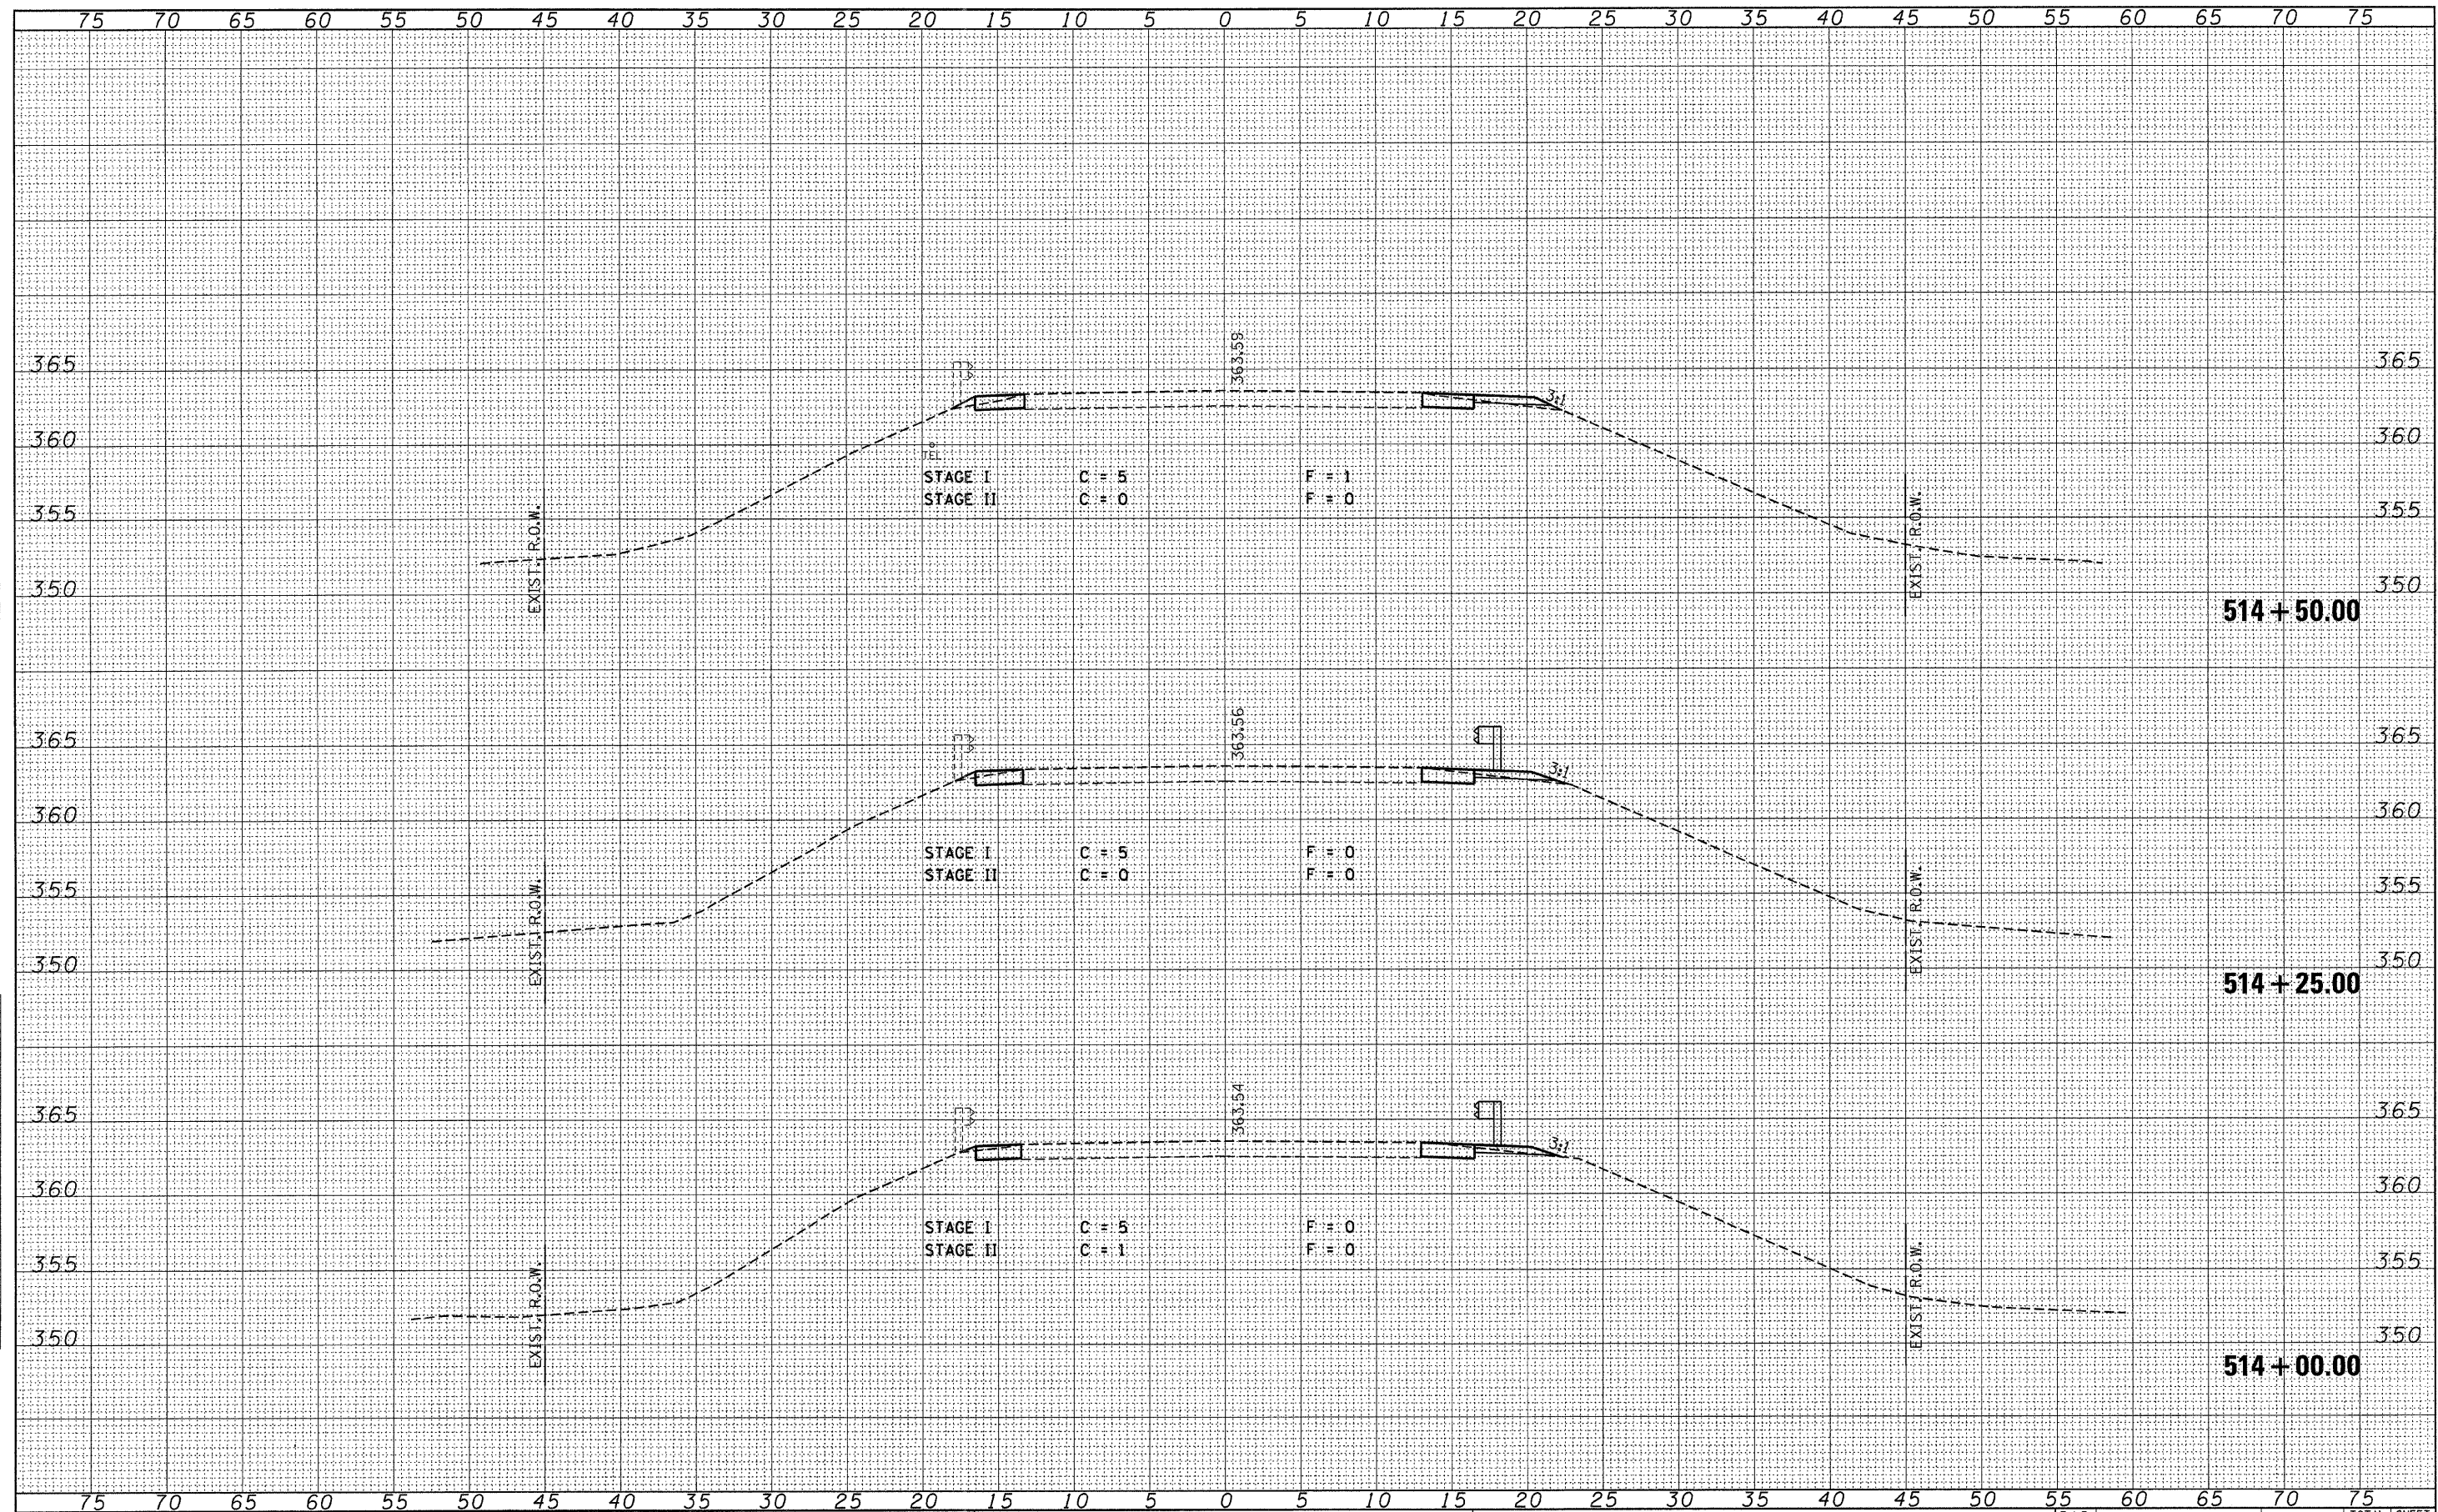

FILE NAME =	USER NAME =
0440022-sht-xs.dgn	
PLOT SCALE =	PLOT DATE = 4/22/2008

DESIGNED -	REVISED -
DRAWN -	REVISED -
CHECKED -	REVISED -
DATE -	REVISED -

**STATE OF ILLINOIS
DEPARTMENT OF TRANSPORTATION**

IL ROUTE 146 - CROSS SECTIONS

SCALE: SHEET NO. 5 OF 6 SHEETS STA. 514+00.00 TO STA. 514+50.00

F.A.P. RTE.	SECTION	COUNTY	TOTAL SHEETS	SHEET NO.
885	111BR-1	JOHNSON	94	93
CONTRACT NO. 78030				
FED. ROAD DIST. NO. [ILLINOIS] FED. AID PROJECT				