



**BUTT JOINT**

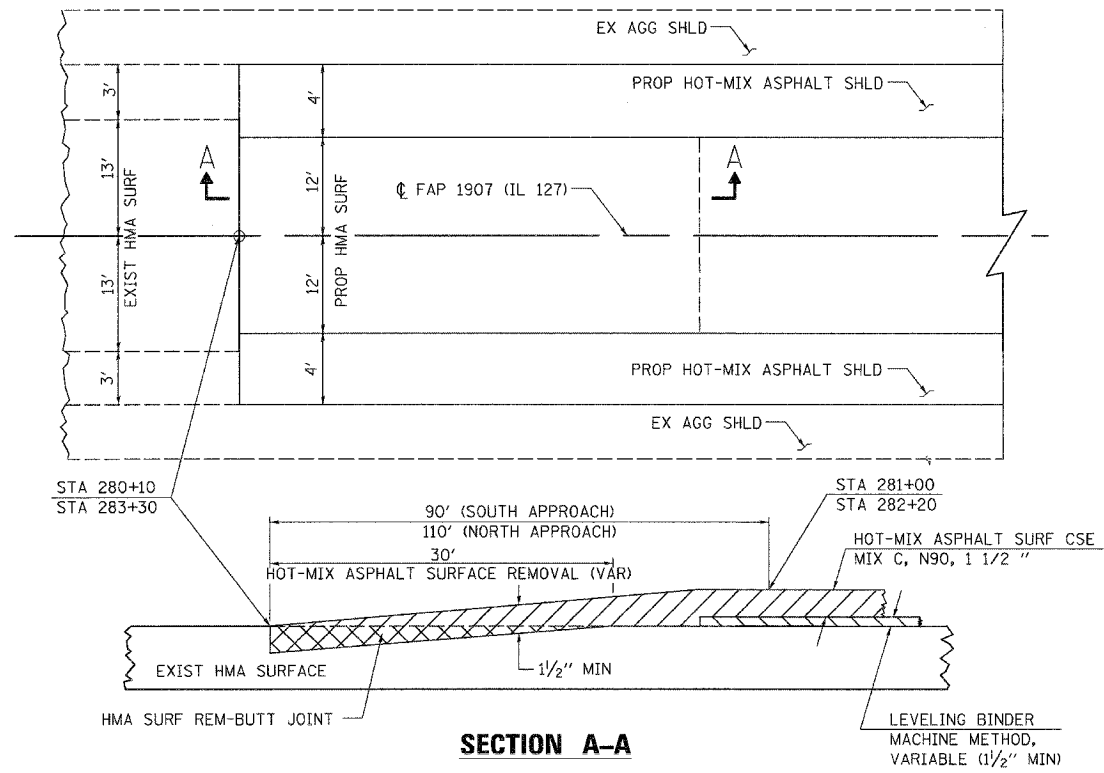

**SECTION A-A**

**TEMPORARY HOT-MIX ASPHALT TRANSITIONS**

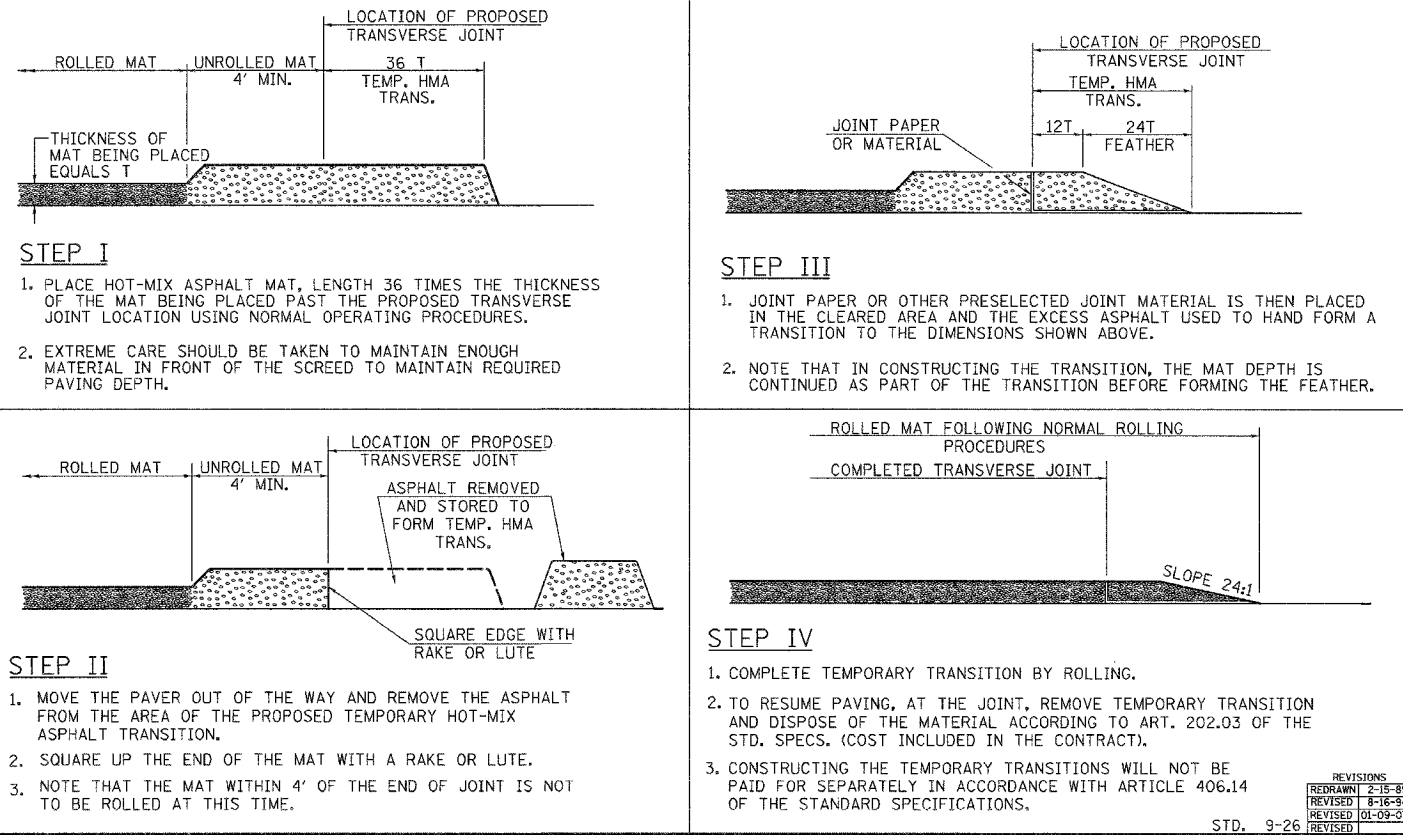

REVISIONS	
REBORN	2-15-89
REVISED	8-16-94
REVISED	01-09-97
STD.	9-26



FILE NAME =	USER NAME = #USER#	DESIGNED - JMH	REVISED -	<b>STATE OF ILLINOIS DEPARTMENT OF TRANSPORTATION</b>	<b>FAS ROUTE 1907 (IL 127) MISCELLANEOUS DETAILS - 2</b>	F.A.S. RTE.	SECTION	COUNTY	TOTAL SHEETS	SHEET NO.	
#FILE#		DRAWN - AEC	REVISED -			1907	21BR-1	ALEXANDER	82	12	
	PLOT SCALE = #SCALE#	CHECKED - JMH	REVISED -			CONTRACT NO. 78032					
	PLOT DATE = #DATE#	DATE - 03/04/08	REVISED -			FED. ROAD DIST. NO. 7 (ILLINOIS) FED. AID PROJECT					
					SCALE: NONE	SHEET NO. 1 OF 1 SHEETS		STA. --- TO STA. ---			