


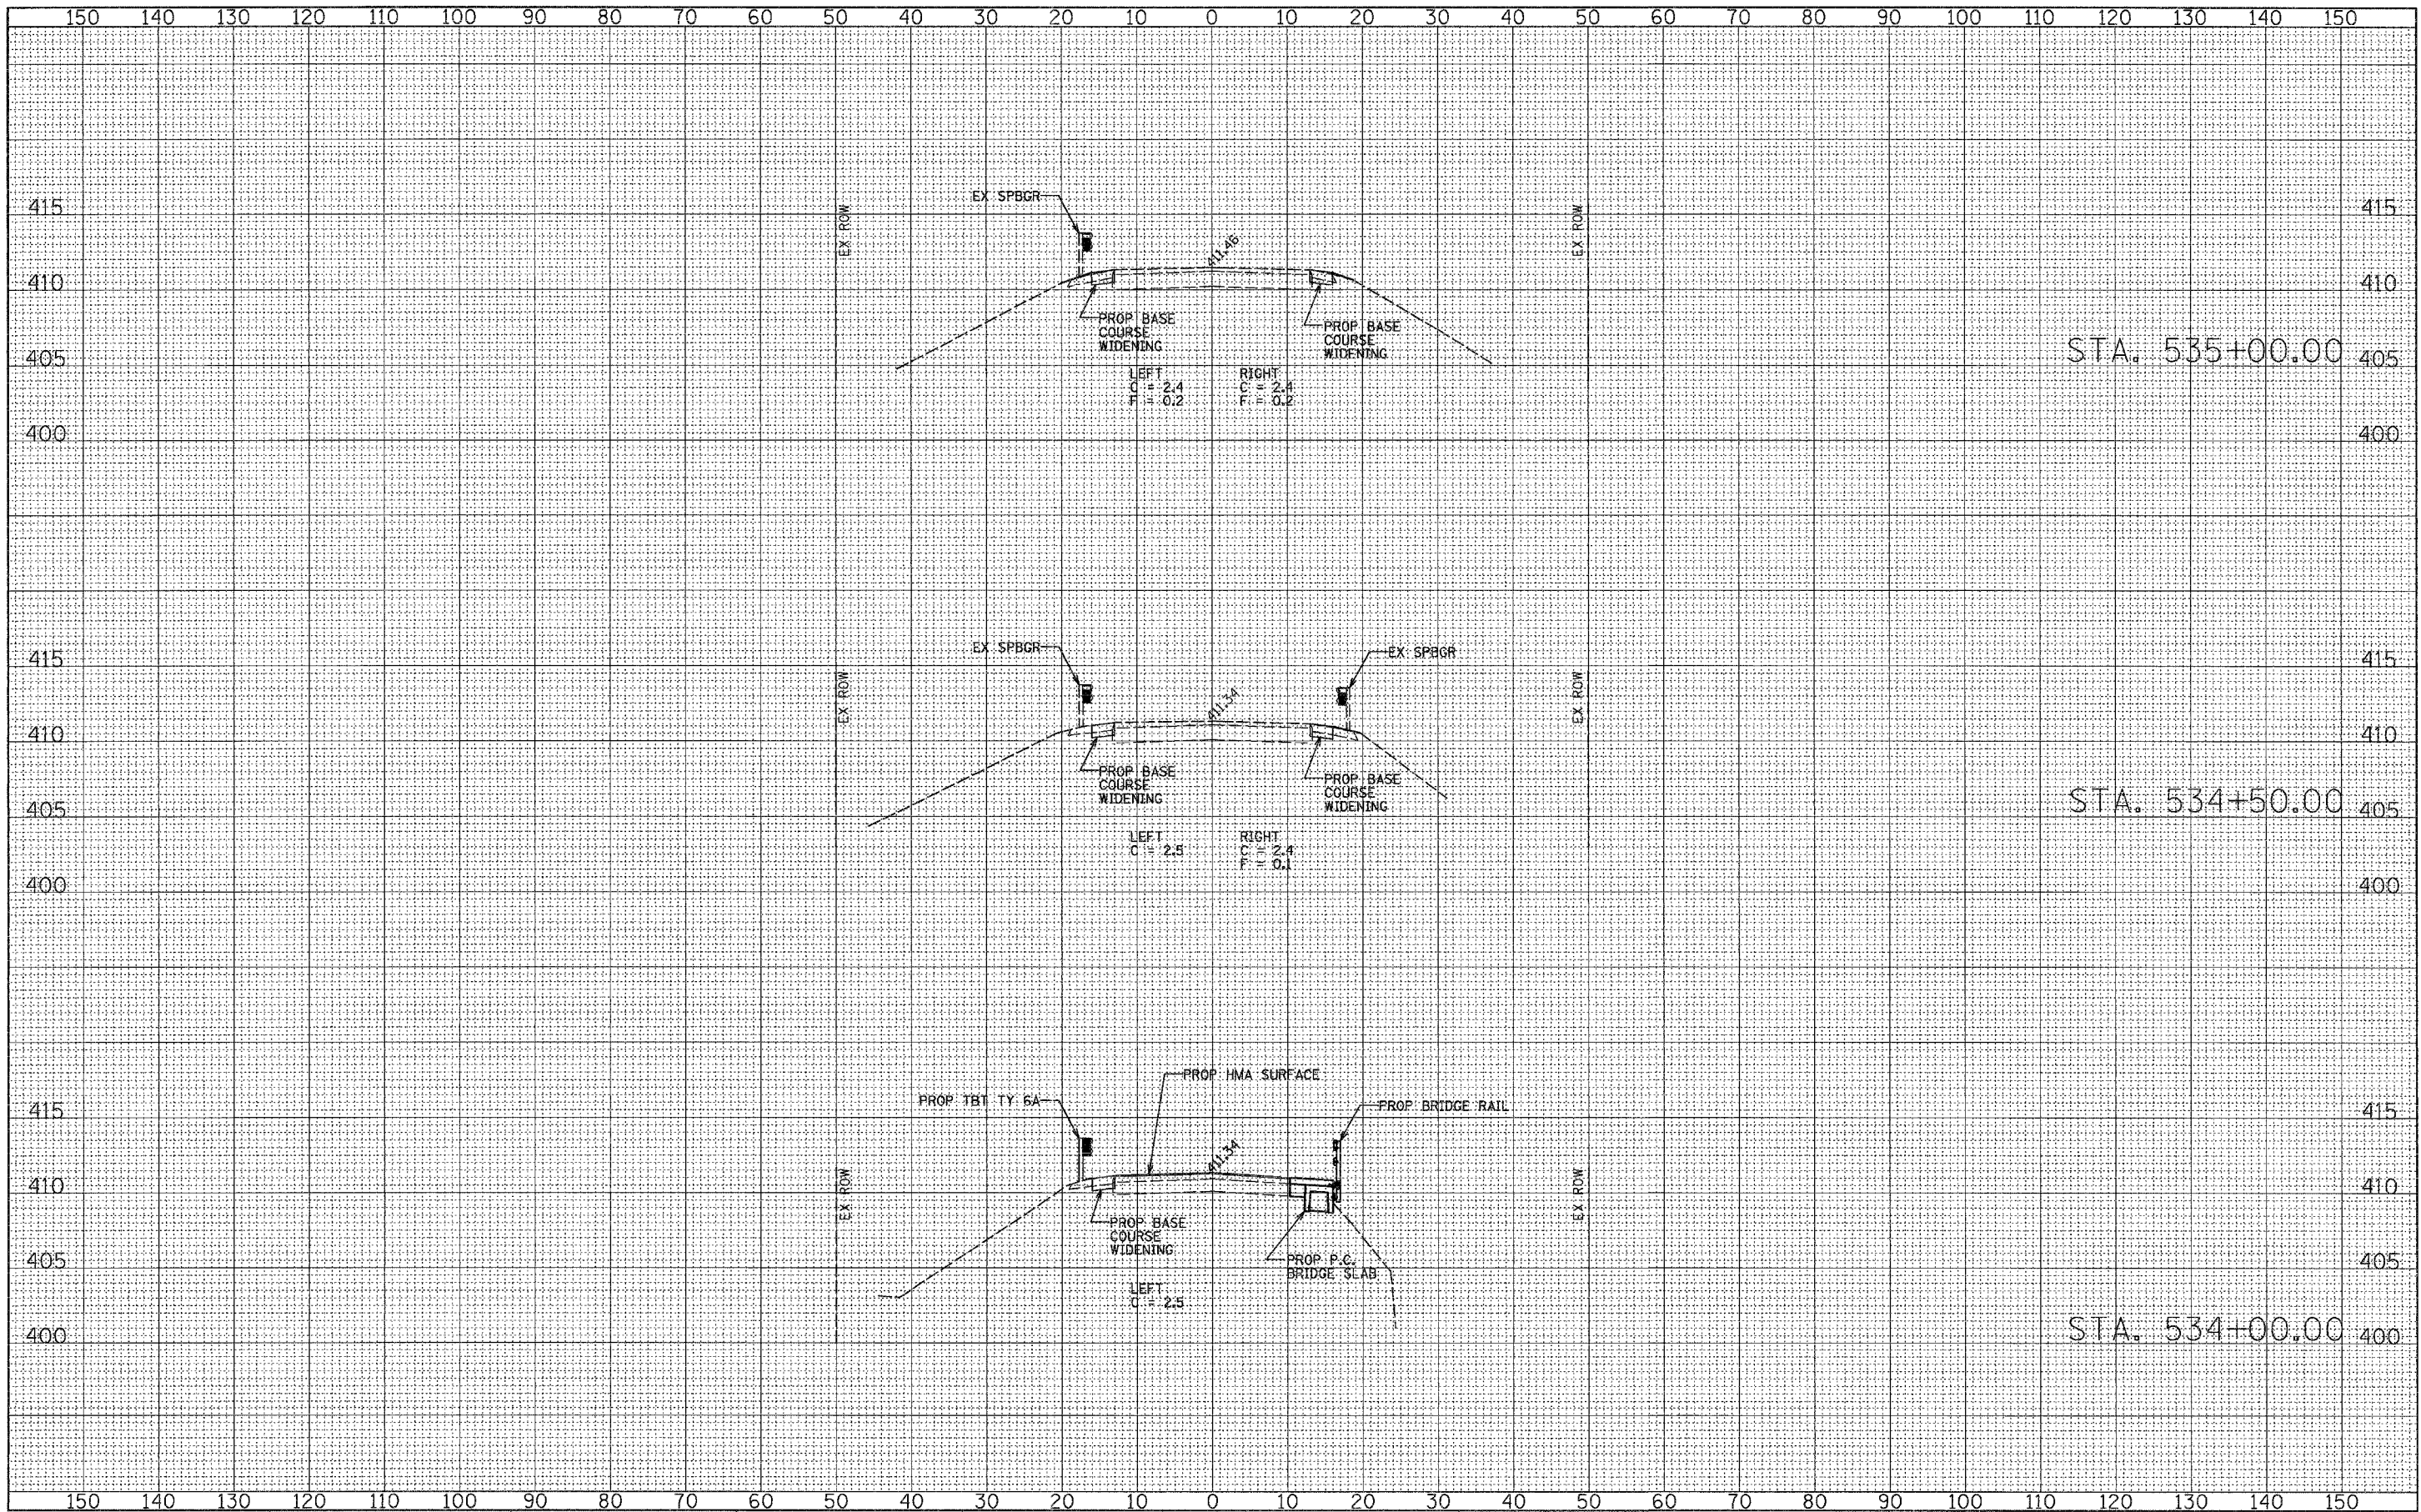

FINAL SURVEY	SURVEYED	DATE
NOTE BOOK	PLOTTED	BY
NO.	TEMPLATE	
	AREAS CHECKED	

ORIGINAL SURVEY	SURVEYED	DATE
NOTE BOOK	PLOTTED	BY
NO.	TEMPLATE	
	AREAS CHECKED	



FILE NAME =	USER NAME = #USER#	DESIGNED - JHM	REVISED -	STATE OF ILLINOIS DEPARTMENT OF TRANSPORTATION	FAP ROUTE 132 (IL 145) CROSS SECTIONS	F.A.P. RTE.	SECTION	COUNTY	TOTAL SHEETS	SHEET NO.	
#FILE#	PLOT SCALE = #SCALE#	CHECKED - JMH	REVISED -			132	102BR-1	MASSAC	82	81	
	PLOT DATE = #DATE#	DATE - 02/04/08	REVISED -			CONTRACT NO. 78032					
						FED. ROAD DIST. NO. 7 (ILLINOIS) FED. AID PROJECT					

SCALE: SHEET NO. 4 OF 5 SHEETS STA. 534+00.00 TO STA. 535+00.00