



**SIGN LEGEND
STAGE I**

**MAX WIDTH
11'-0"
1/2 MILE
AHEAD**

**MAX WIDTH
11'-0"
11 MILES
AHEAD**

①
48"x48"

②
48"x48"


**SIGN LEGEND
STAGE II**

**MAX WIDTH
10'-6"
1/2 MILE
AHEAD**

**MAX WIDTH
10'-6"
11 MILES
AHEAD**

①
48"x48"

②
48"x48"

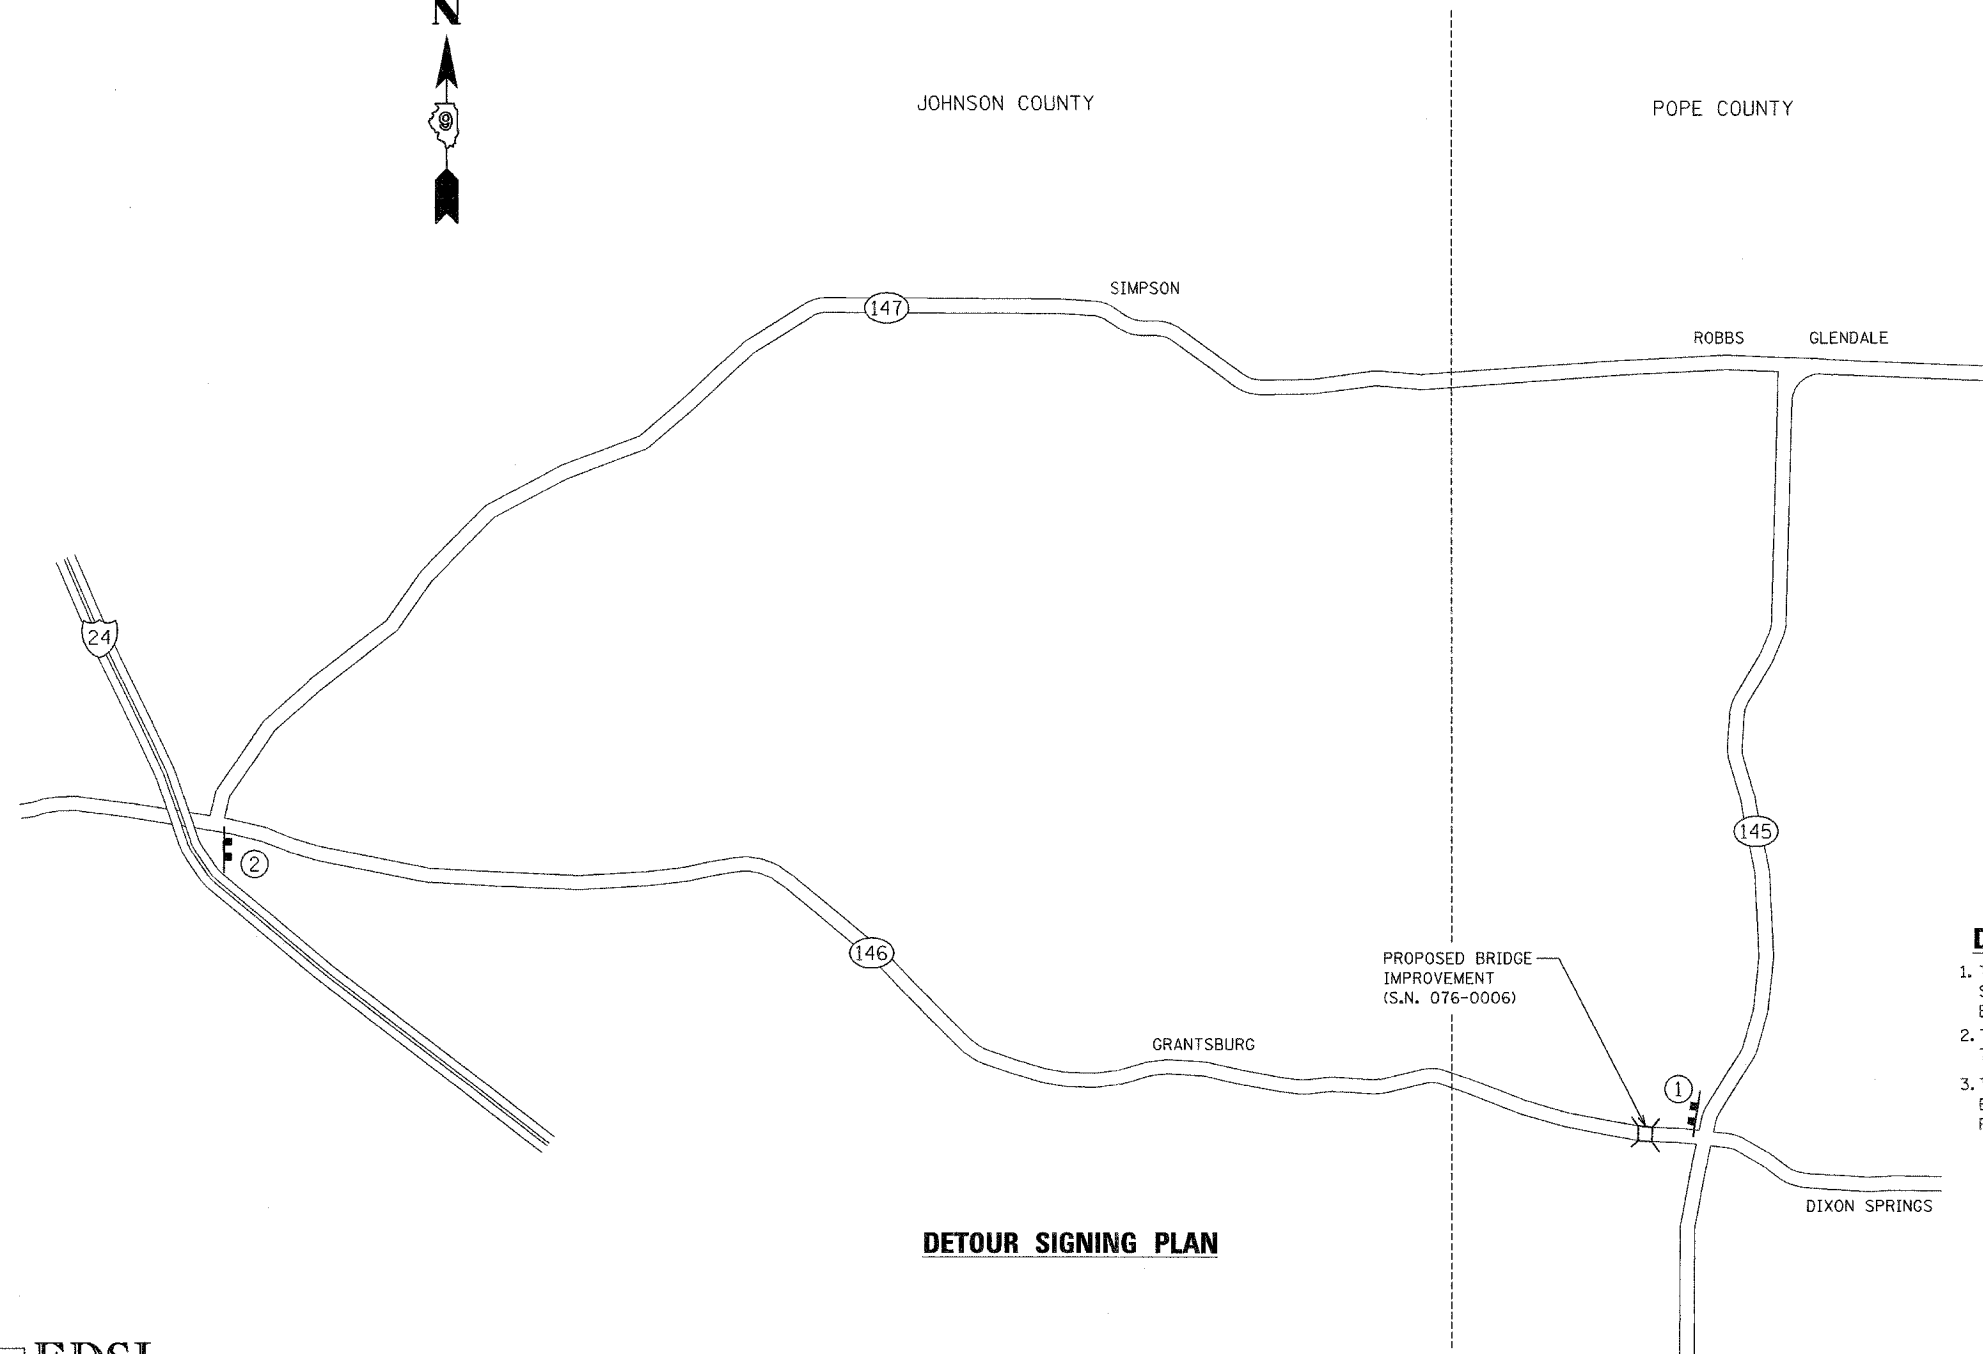

DETOUR SIGNING PLAN

DETOUR NOTES

1. THE CONTRACTOR SHALL FURNISH, ERECT, MAINTAIN, AND REMOVE THE POSTS AND SIGNS AT THE LOCATIONS SHOWN AS DIRECTED BY THE ENGINEER. ALL SIGNS SHALL BE POST MOUNTED.
2. THE CONTRACTOR SHALL GIVE I.D.O.T. BUREAU OF OPERATIONS, PERMITS SECTION, TWO WEEKS NOTICE BEFORE IMPLEMENTING ANY LANE WIDTH RESTRICTIONS.
3. THE ABOVE NOTED WORK, INCLUDING SIGNS, POSTS, HARDWARE, AND LABOR SHALL BE INCLUDED IN THE CONTRACT UNIT PRICE, EACH, FOR TRAFFIC CONTROL AND PROTECTION, STD 701321 AND NO OTHER COMPENSATION WILL BE ALLOWED.

EDSI
ENGINEERING DESIGN SOURCE, INC.
16141 SWINGLEY RIDGE RD
CHESTERFIELD, MO. 63017
SUITE 300
6361 537-5585

FILE NAME =	USER NAME = #USER#	DESIGNED - JAH	REVISED -	STATE OF ILLINOIS DEPARTMENT OF TRANSPORTATION	FAP ROUTE 885 (IL 146) WIDE LOAD DETOUR	F.A.P. RTE.	SECTION	COUNTY	TOTAL SHEETS	SHEET NO.	
#FILES#	PLLOT SCALE = #SCALE#	DRAWN - GDO	REVISED -			885	111BR-1	POPE	69	9	
	PLLOT DATE = #DATE#	CHECKED - JAH	REVISED -			CONTRACT NO. 78033					
		DATE -	REVISED -			FED. ROAD DIST. NO. 7 ILLINOIS FED. AID PROJECT					
				SCALE: NO SCALE		SHEET NO. 1 OF 1 SHEETS		STA.		TO STA.	