


STATE OF ILLINOIS
DEPARTMENT OF PUBLIC WORKS & BUILDINGS
DIVISION OF HIGHWAYS

SHEET NO. 3			
SHEETS			
NO.	DATE	BY	CHKD.
1	10/20/76	JJM	JJM

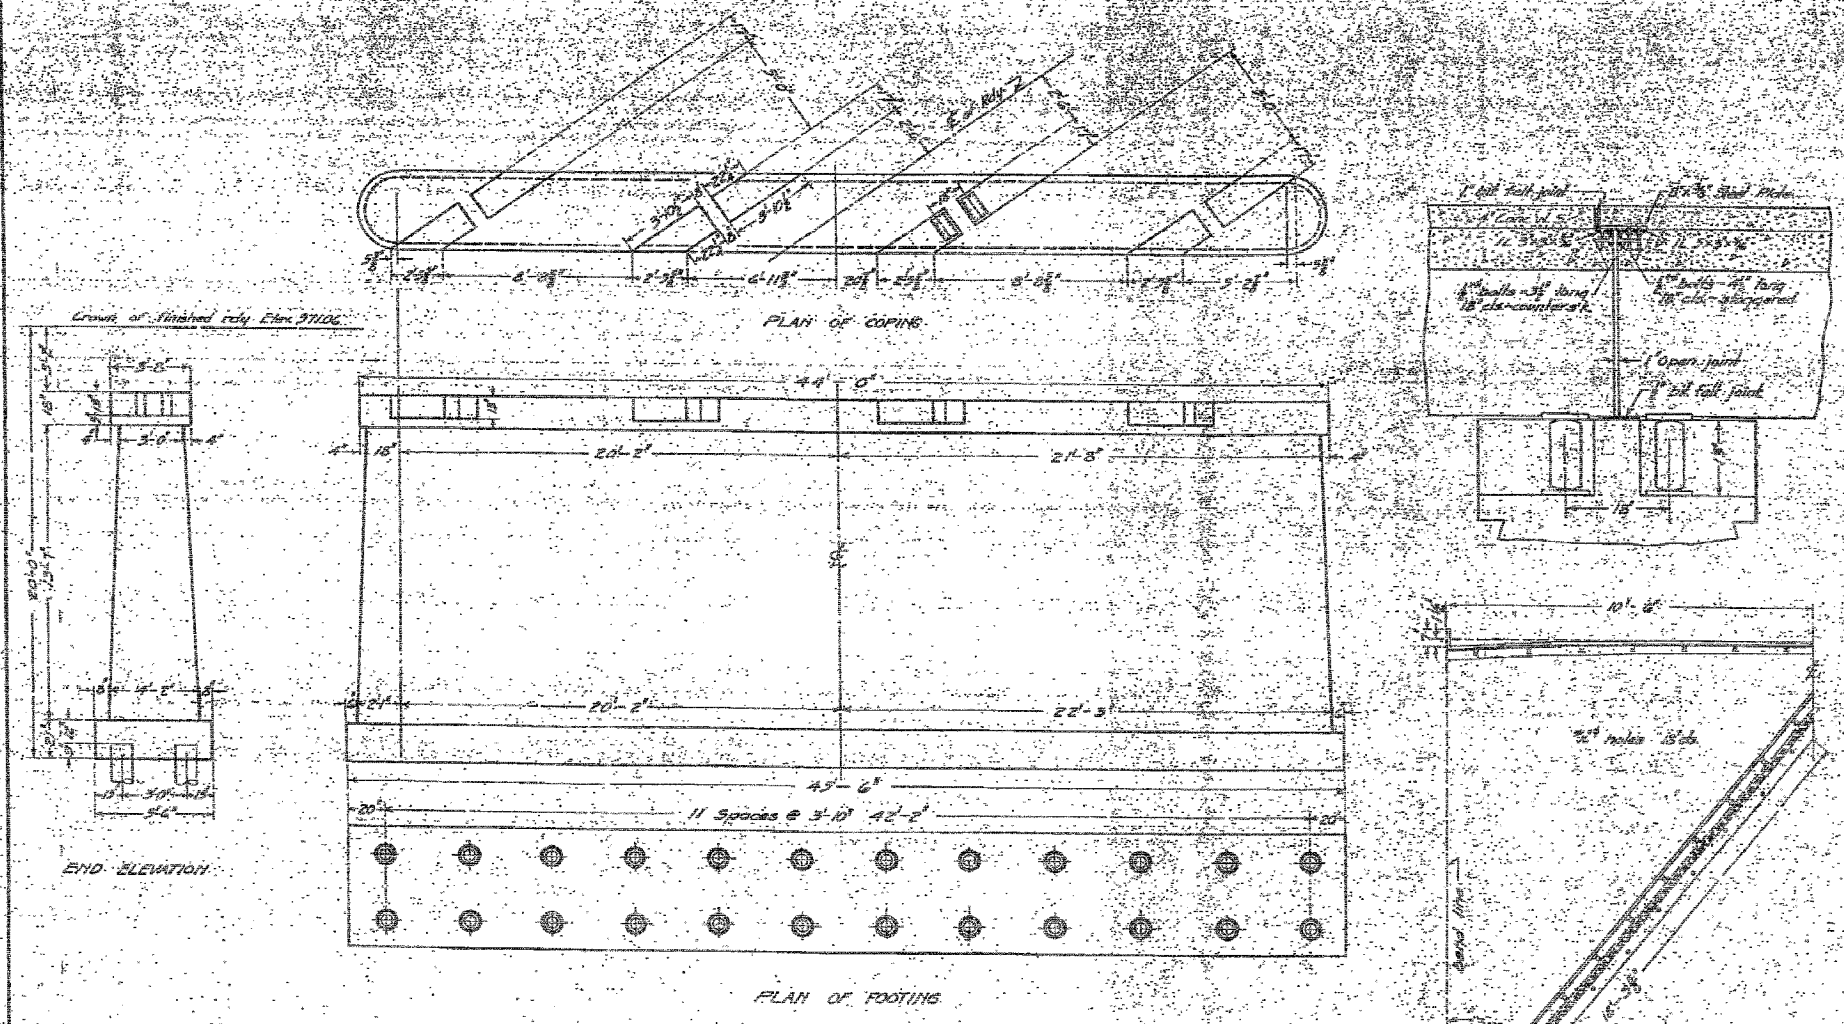

Use class B concrete throughout
28 days 101.5
Proportions 1:3:5
15 ton unit pile 10 ft 12 butt
24 Required (cut length 480 ft.)

COMPUTED	J.P. Patton	EXAMINED	Feb 14, 1976
CHECKED	W. J. ...	PASSED	7/10/76
DRAWN	...	APPROVED	...
CHECKED	...		
SPECIAL			
ASSEMBLED			
CHECKED			

SUGAR CREEK
S.B.L. ROUTE 145-3ECE 11-B
POPE COUNTY
STA. 67+76



FOR INFORMATION ONLY

FILE NAME =	USER NAME = #USER#	DESIGNED - JHM	REVISED -	STATE OF ILLINOIS DEPARTMENT OF TRANSPORTATION	EXISTING STRUCTURE PLANS				F.A.P. RTE.	SECTION	COUNTY	TOTAL SHEETS	SHEET NO.
#FILE#		DRAWN - AEC	REVISED -		885	111BR-1	POPE	69	36				
	PLOT SCALE = #SCALE#	CHECKED - JMH	REVISED -		SCALE: SHEET NO. OF SHEETS STA. TO STA.				CONTRACT NO. 78033				
	PLOT DATE = #DATE#	DATE - 03/18/08	REVISED -		FED. ROAD DIST. NO. 7 ILLINOIS FED. AID PROJECT								