


EDSI
ENGINEERING DESIGN SOURCE, INC.
1641 SWINLEY BRIDGE RD
SUITE 100
CHICAGO, ILL. 60617
(312) 537-5585

BY: _____ DATE: _____
 SURVEYED _____ PLOTTED _____
 SURVEY NOTE BOOK _____ TEMPLATE _____
 NO. _____ AREAS CHECKED _____

BY: _____ DATE: _____
 SURVEYED _____ PLOTTED _____
 SURVEY NOTE BOOK _____ TEMPLATE _____
 NO. _____ AREAS CHECKED _____

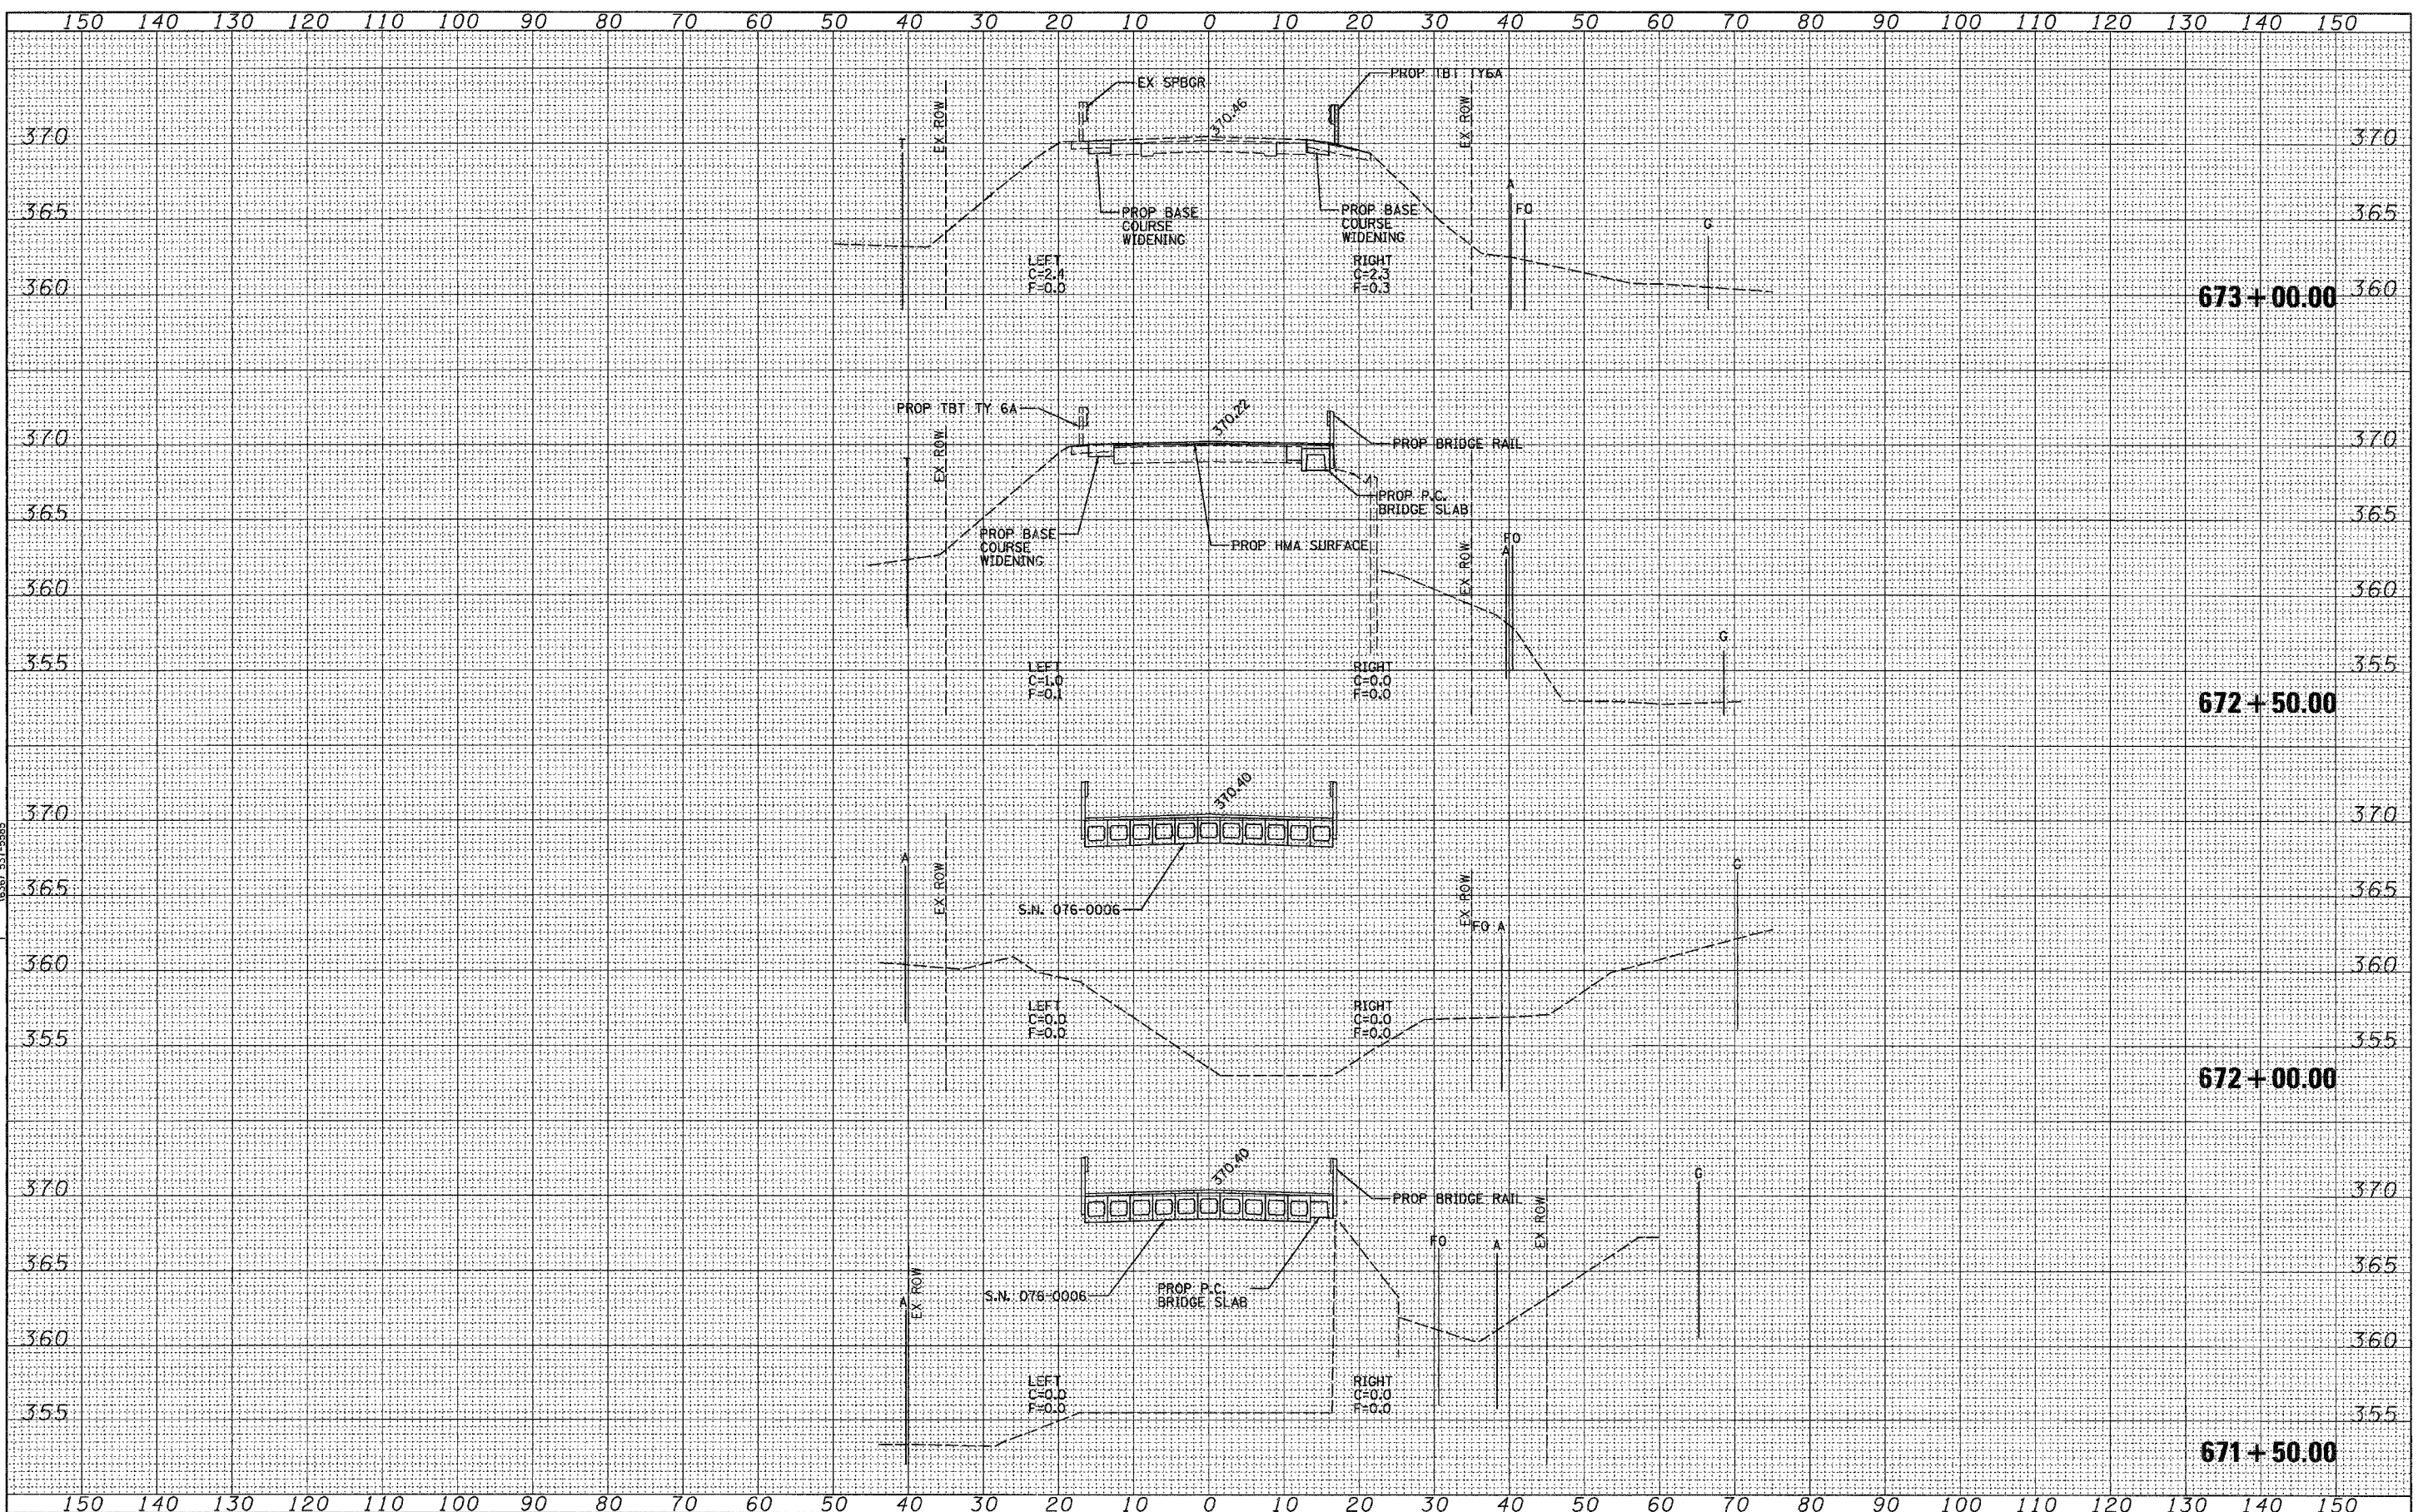

FILE NAME =	USER NAME = #USER#	DESIGNED - JAH	REVISED -	STATE OF ILLINOIS DEPARTMENT OF TRANSPORTATION	FAP ROUTE 885 (IL 146) CROSS SECTIONS	F.A.P. RTE. 885	SECTION 111BR-1	COUNTY POPE	TOTAL SHEETS 69	SHEET NO. 39		
#FILES#	PLOT SCALE = #SCALE#	DRAWN - GDO	REVISED -			SCALE: 1"=10'	SHEET NO. 2 OF 3 SHEETS	STA. 671+50.00 TO STA. 673+00.00	CONTRACT NO. 78033			
	PLOT DATE = #DATE#	CHECKED - JAH	REVISED -			FED. ROAD DIST. NO. 7 ILLINOIS FED. AID PROJECT						
		DATE -	REVISED -									