


DATE	BY	DATE	BY
FINAL SURVEY	SURVEYED	ORIGINAL SURVEY	SURVEYED
NOTE BOOK	PLOTTED	NOTE BOOK	PLOTTED
NO.	AREAS CHECKED	NO.	AREAS CHECKED

EDSI
ENGINEERING DESIGN SOURCE, INC.
 16141 SHINGLEY RIDGE RD
 SUITE 300
 GAITHERSBURG, MD 20878
 (301) 957-5585

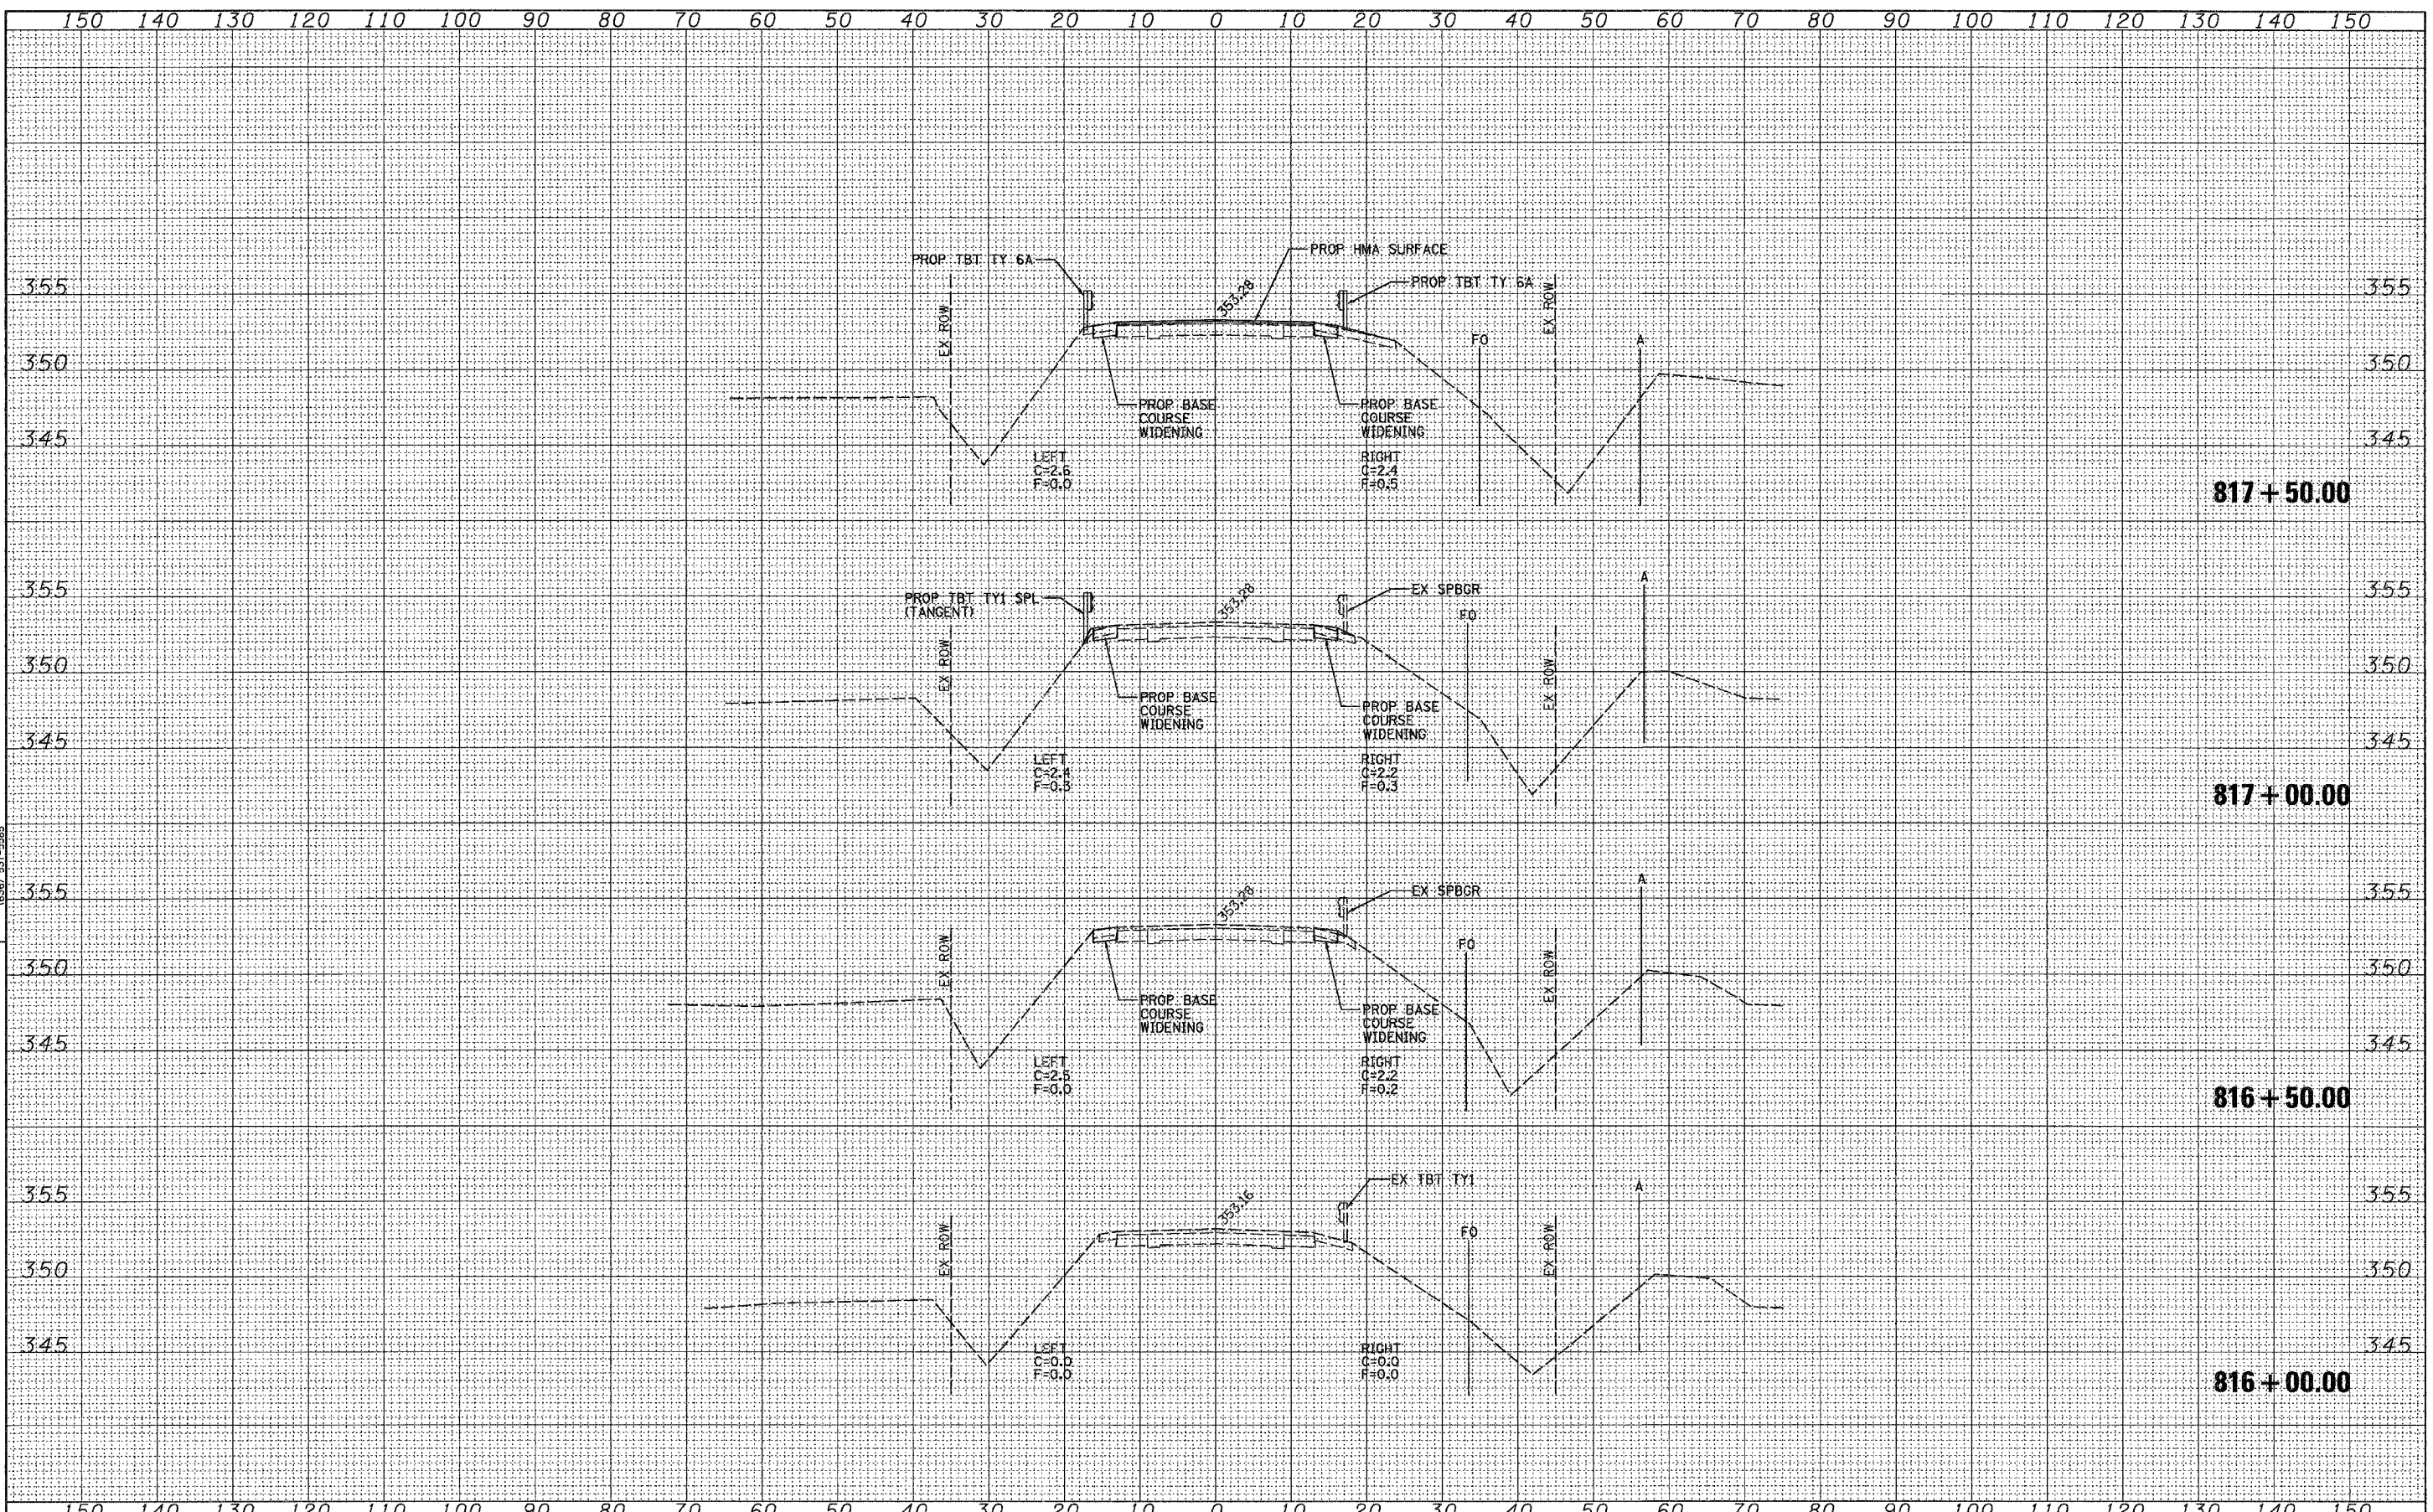

FILE NAME =	USER NAME = #USER#	DESIGNED - JAH	REVISED -	STATE OF ILLINOIS DEPARTMENT OF TRANSPORTATION	FAP ROUTE 885 (IL 146) CROSS SECTIONS	F.A.P. RTE.	SECTION	COUNTY	TOTAL SHEETS	SHEET NO.
#FILES#	DESIGNED - GDO	REVISED -	885			111BR-2	POPE	69	67	
PLOT SCALE = #SCALE#	CHECKED - JAH	REVISED -	CONTRACT NO. 78033							
PLOT DATE = #DATE#	DATE -	REVISED -	FED. ROAD DIST. NO. 7 ILLINOIS FED. AID PROJECT							

SCALE: 1"=10' SHEET NO. 1 OF 3 SHEETS STA. 816+00.00 TO STA. 817+50.00