


DATE	BY	DATE	BY

SURVEYED \_\_\_\_\_  
 PLOTTED \_\_\_\_\_  
 AREAS CHECKED \_\_\_\_\_  
 NO. \_\_\_\_\_

**EDSI**  
 ENGINEERING DESIGN SOURCE, INC.  
 1641 SWINLEY RIDGE RD  
 CHESTER, ILL. 63017  
 (630) 337-5885

ORIGINAL SURVEY \_\_\_\_\_  
 PLOTTED \_\_\_\_\_  
 AREAS CHECKED \_\_\_\_\_  
 NO. \_\_\_\_\_

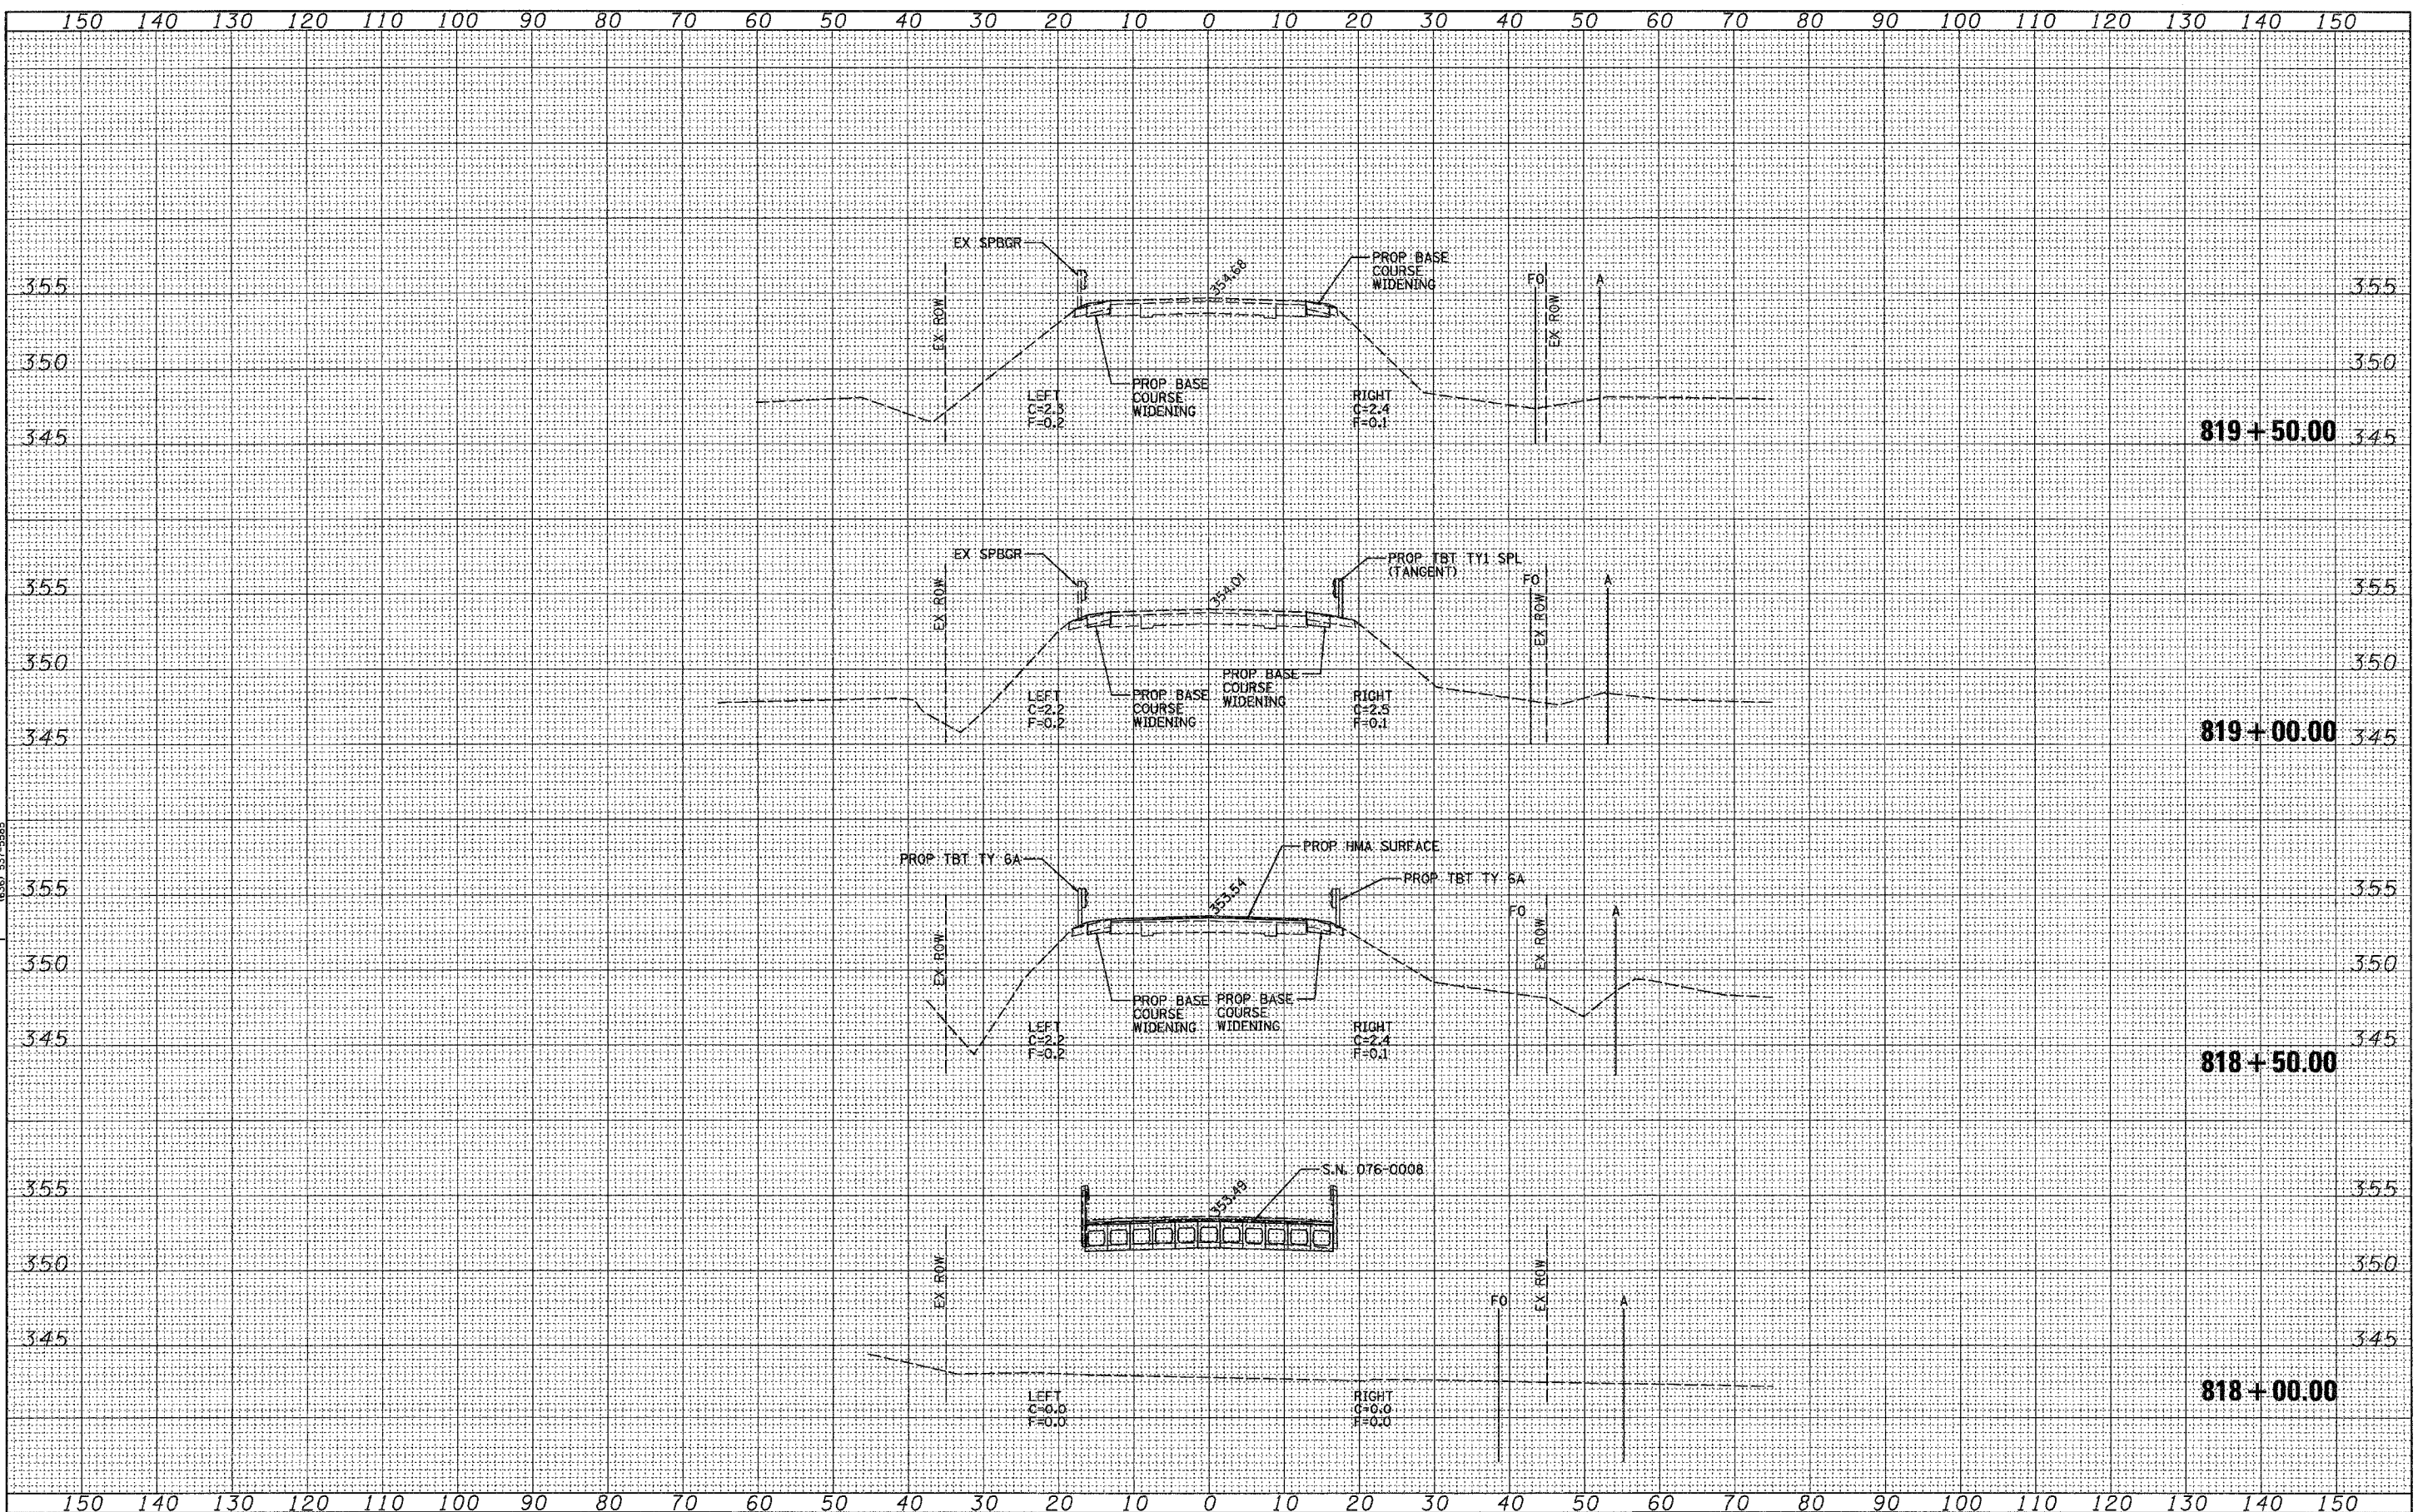

FILE NAME =	USER NAME = #USER#	DESIGNED - JAH	REVISED -	<b>STATE OF ILLINOIS</b> <b>DEPARTMENT OF TRANSPORTATION</b>	<b>FAP ROUTE 885 (IL 146) CROSS SECTIONS</b>	F.A.P. RTE. 885	SECTION 111BR-2	COUNTY POPE	TOTAL SHEETS 69	SHEET NO. 68		
#FILES#	PLOT SCALE = #SCALE#	DRAWN - GDO	REVISED -			SCALE: 1"=10'	SHEET NO. 2 OF 3 SHEETS	STA. 818+00.00 TO STA. 819+50.00	CONTRACT NO. 78033			
	PLOT DATE = #DATE#	CHECKED - JAH	REVISED -			FED. ROAD DIST. NO. 7 ILLINOIS FED. AID PROJECT						
		DATE -	REVISED -									