


DATE	
BY	
SURVEYED	
PLOTTED	
NOTE BOOK	
AREAS CHECKED	
NO.	

EDSI
ENGINEERING DESIGN SOURCE, INC.
 1614 SWINGLEY RIDGE RD
 CHESTERFIELD, MO. 63017
 (636) 537-5685

DATE	
BY	
SURVEYED	
PLOTTED	
NOTE BOOK	
AREAS CHECKED	
NO.	

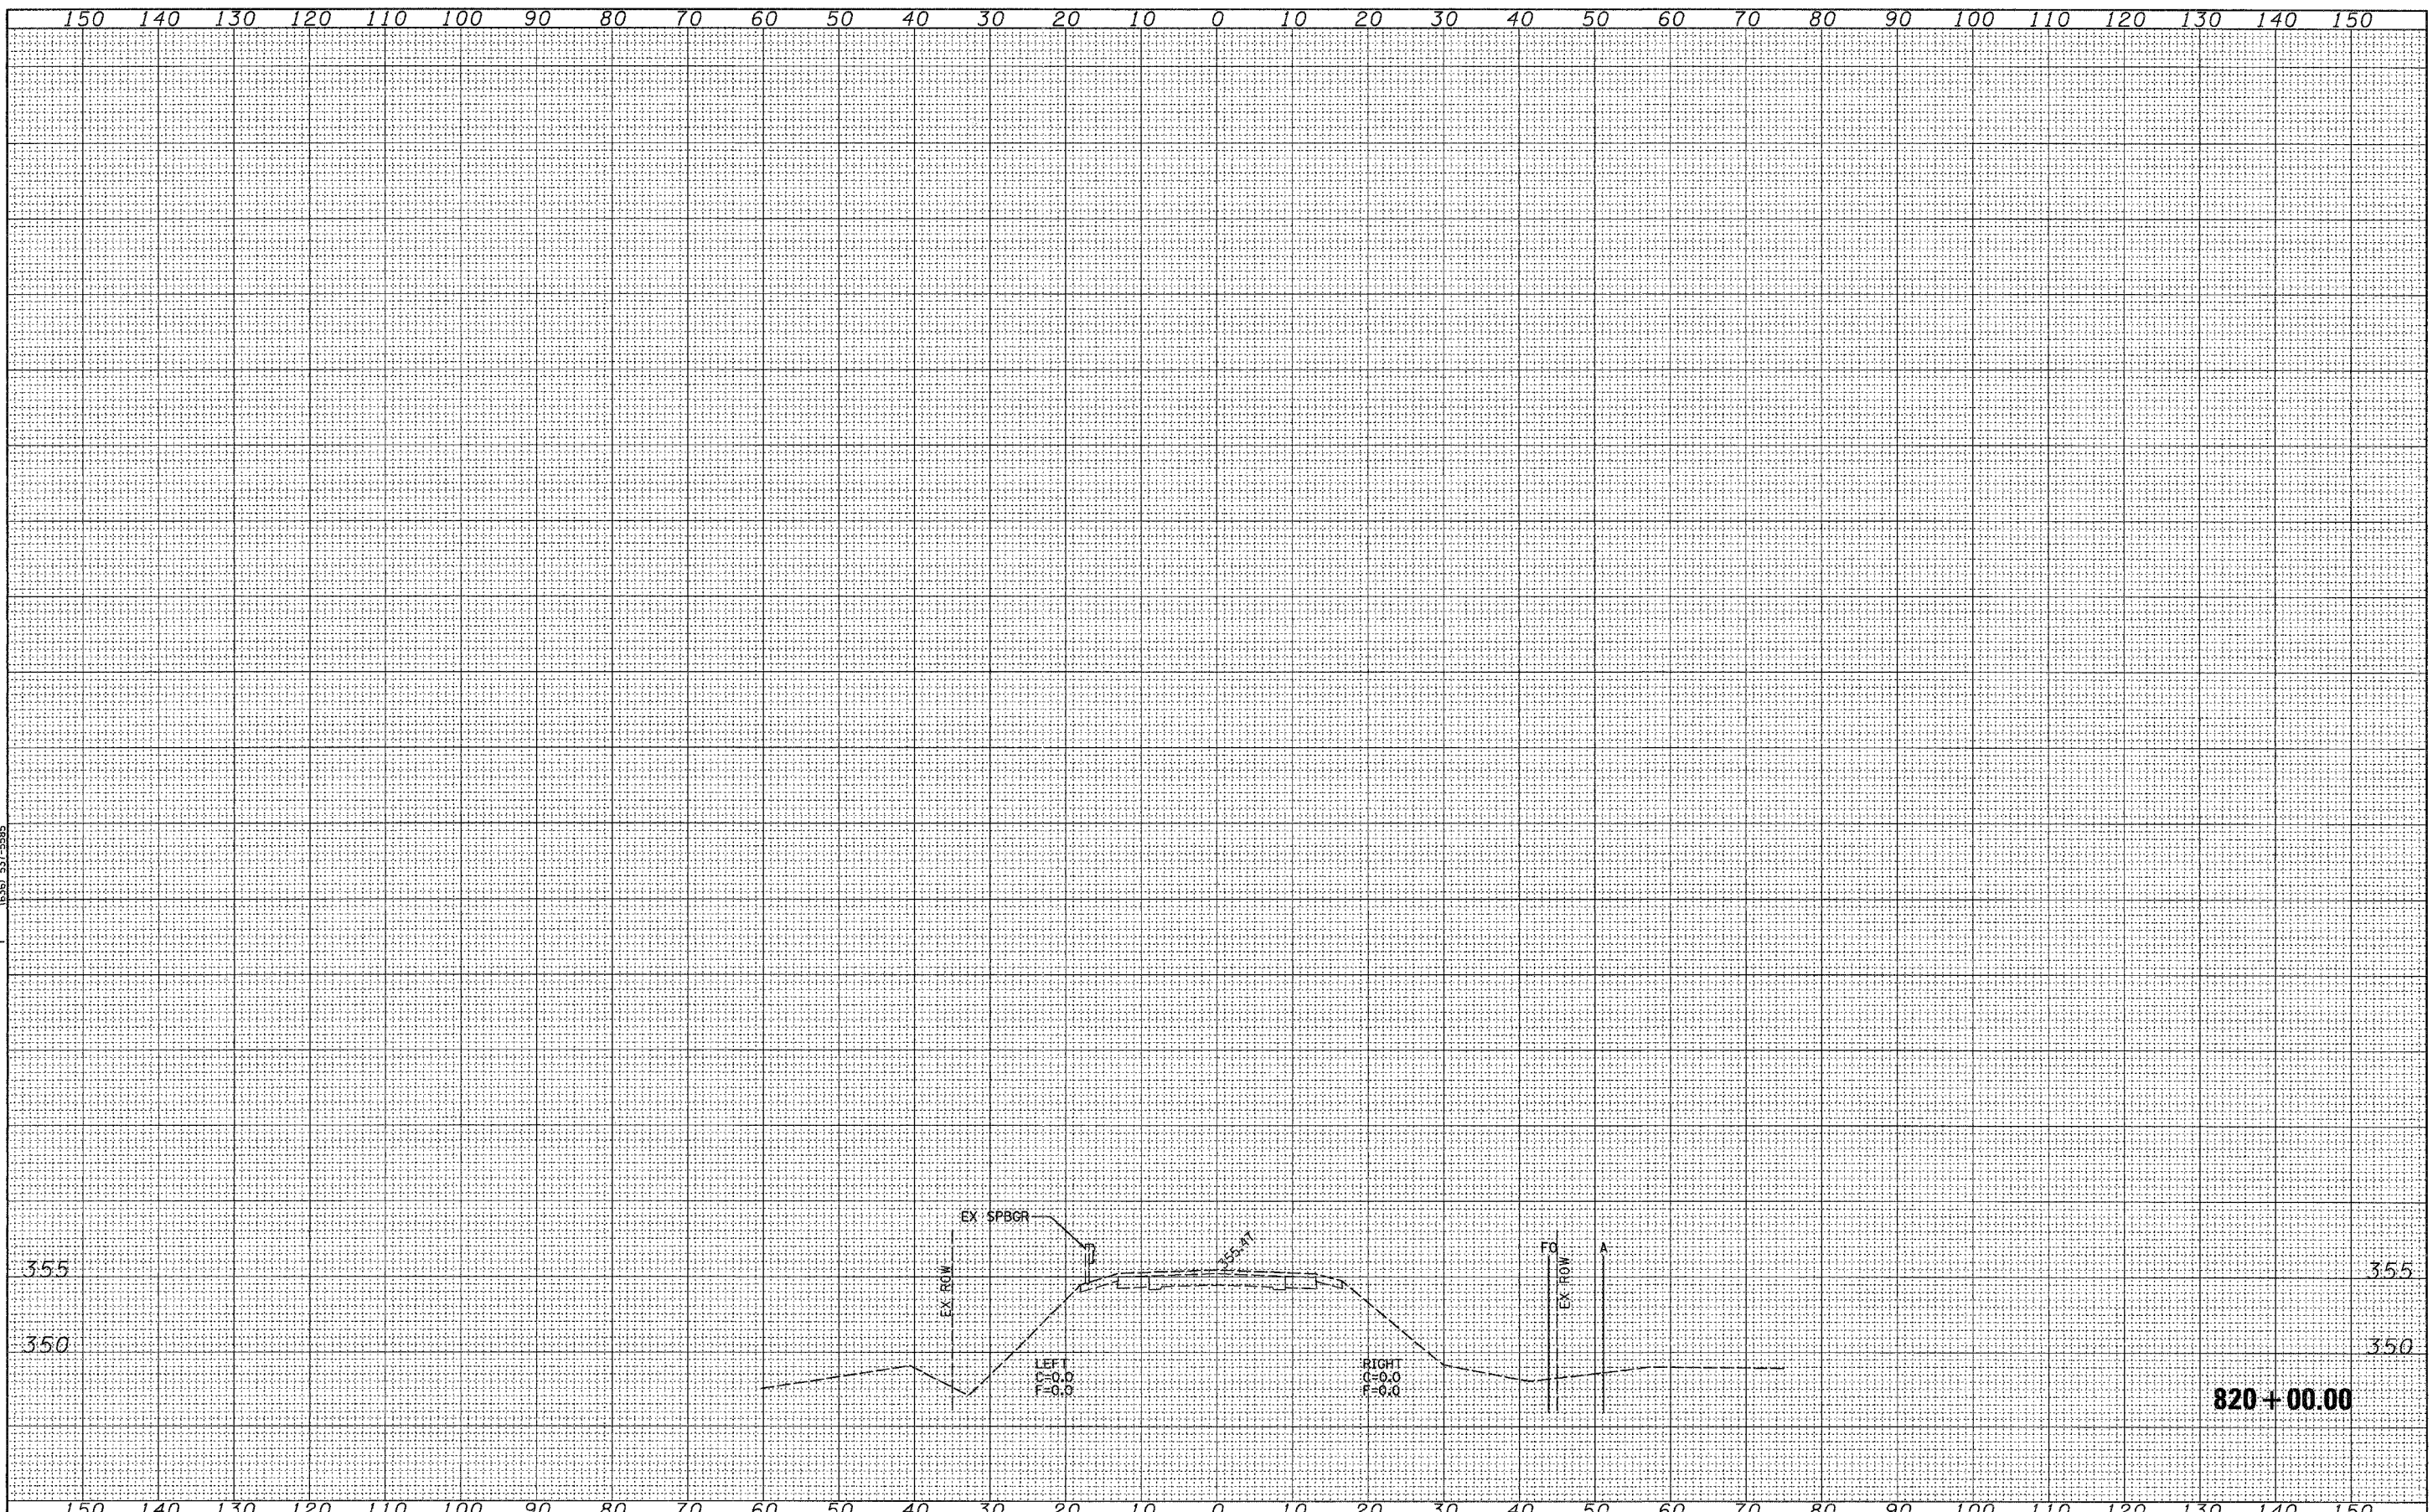

FILE NAME =	USER NAME = *USER*	DESIGNED - JAH	REVISED -	STATE OF ILLINOIS DEPARTMENT OF TRANSPORTATION	FAP ROUTE 885 (IL 146) CROSS SECTIONS	F.A.P. RTE. 885	SECTION 111BR-2	COUNTY POPE	TOTAL SHEETS 69	SHEET NO. 69		
FILES	PLLOT SCALE = *SCALE*	CHECKED - JAH	REVISED -			SCALE: 1"=10'	SHEET NO. 3 OF 3 SHEETS	STA. 820+00.00 TO STA. 820+00.00	FED. ROAD DIST. NO. 7 ILLINOIS FED. AID PROJECT			
	PLLOT DATE = *DATE*	DATE -	REVISED -									
CONTRACT NO. 78033												