


STATE OF ILLINOIS
DEPARTMENT OF TRANSPORTATION


ROUTE NO.	SECTION	COUNTY	SHEET NO.	SHEET
FAP 873	107BR-1	FRANKLIN	73	26
FED. ROAD DIST. NO. 4		ILLINOIS	FED. AID PROJECT	

78034

SHEET NO. 15
16 SHEETS

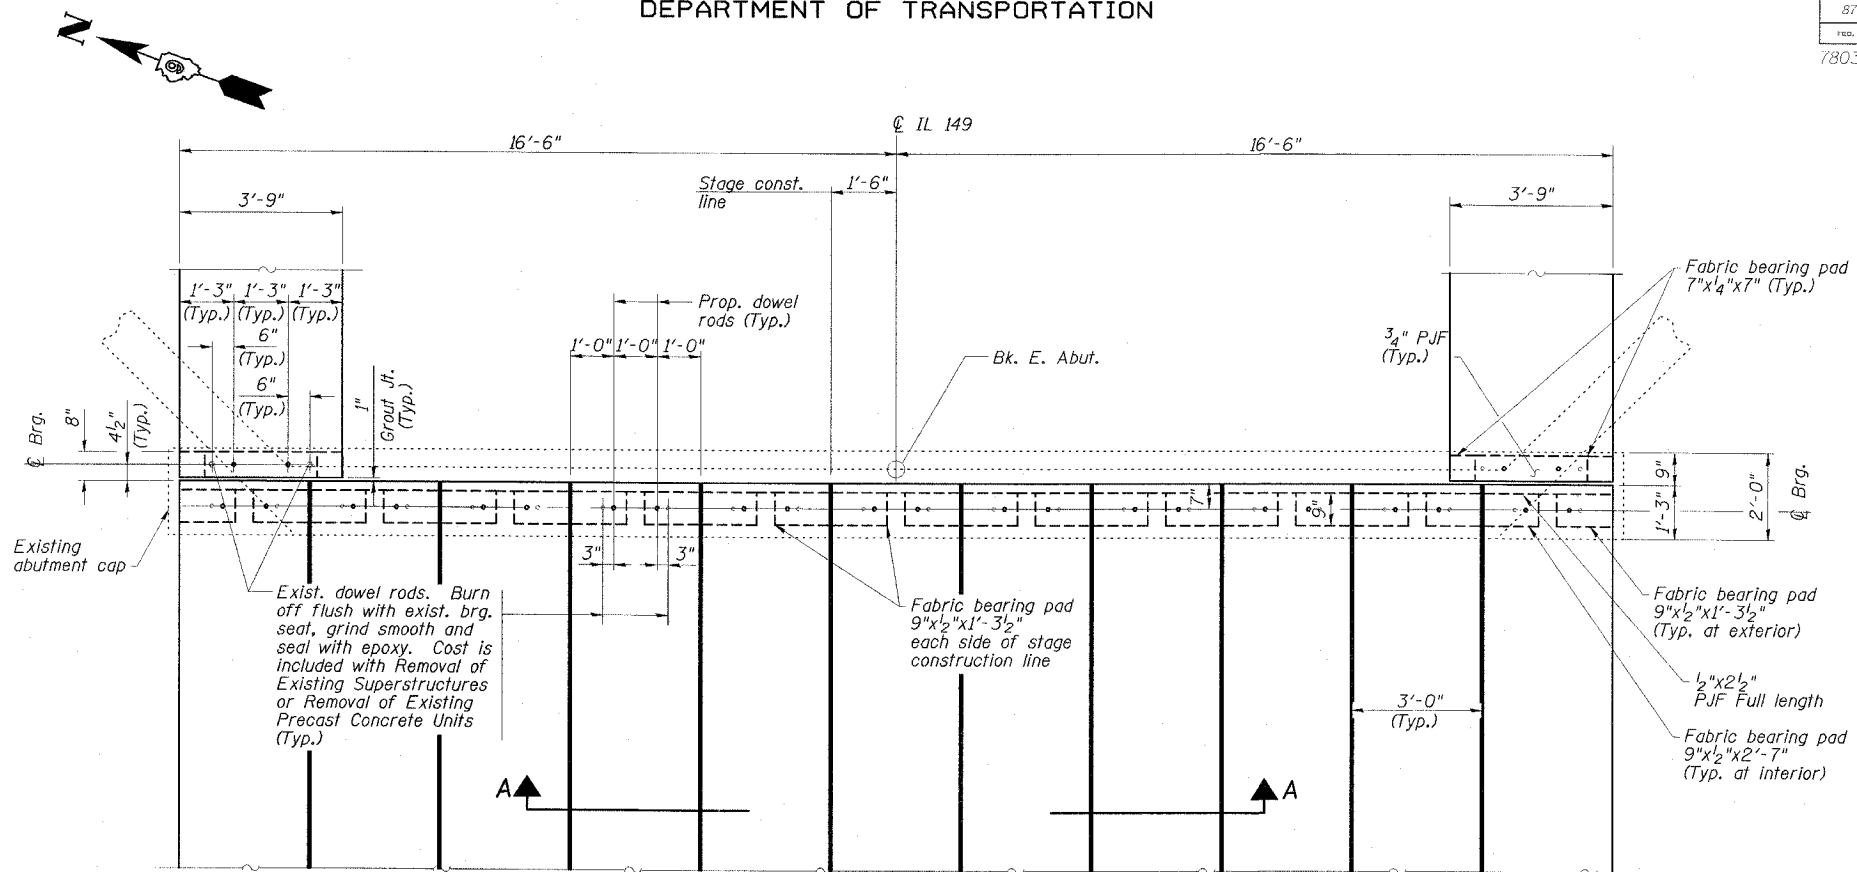

EAST ABUTMENT BEARING SEAT PLAN
(Concrete Wearing Surface and approach pavement not shown)

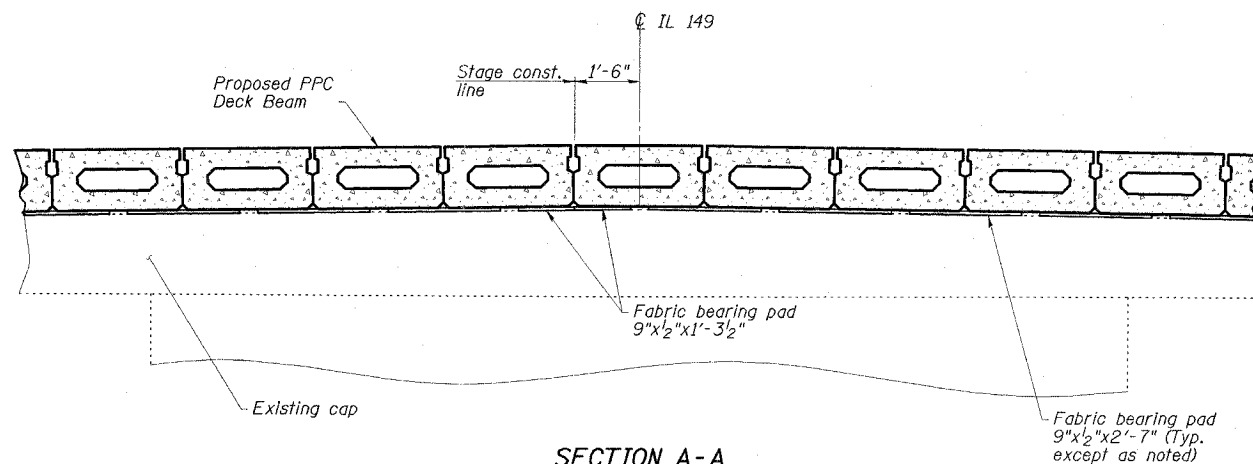

SECTION A-A
(Concrete Wearing Surface not shown)

EAST ABUTMENT DETAILS
IL 149 OVER TILLEY CREEK
FAP ROUTE 873 - SECTION 107BR-1
FRANKLIN COUNTY
STATION 1060+46.00
STRUCTURE NO. 028-0040

ESCA
CONSULTANTS, INC.

DESIGNED BY:	ELH	02/08
DRAWN BY:	HAS	02/08
CHECKED BY:	JMS	02/08
APPROVED BY:	RDP	02/08