


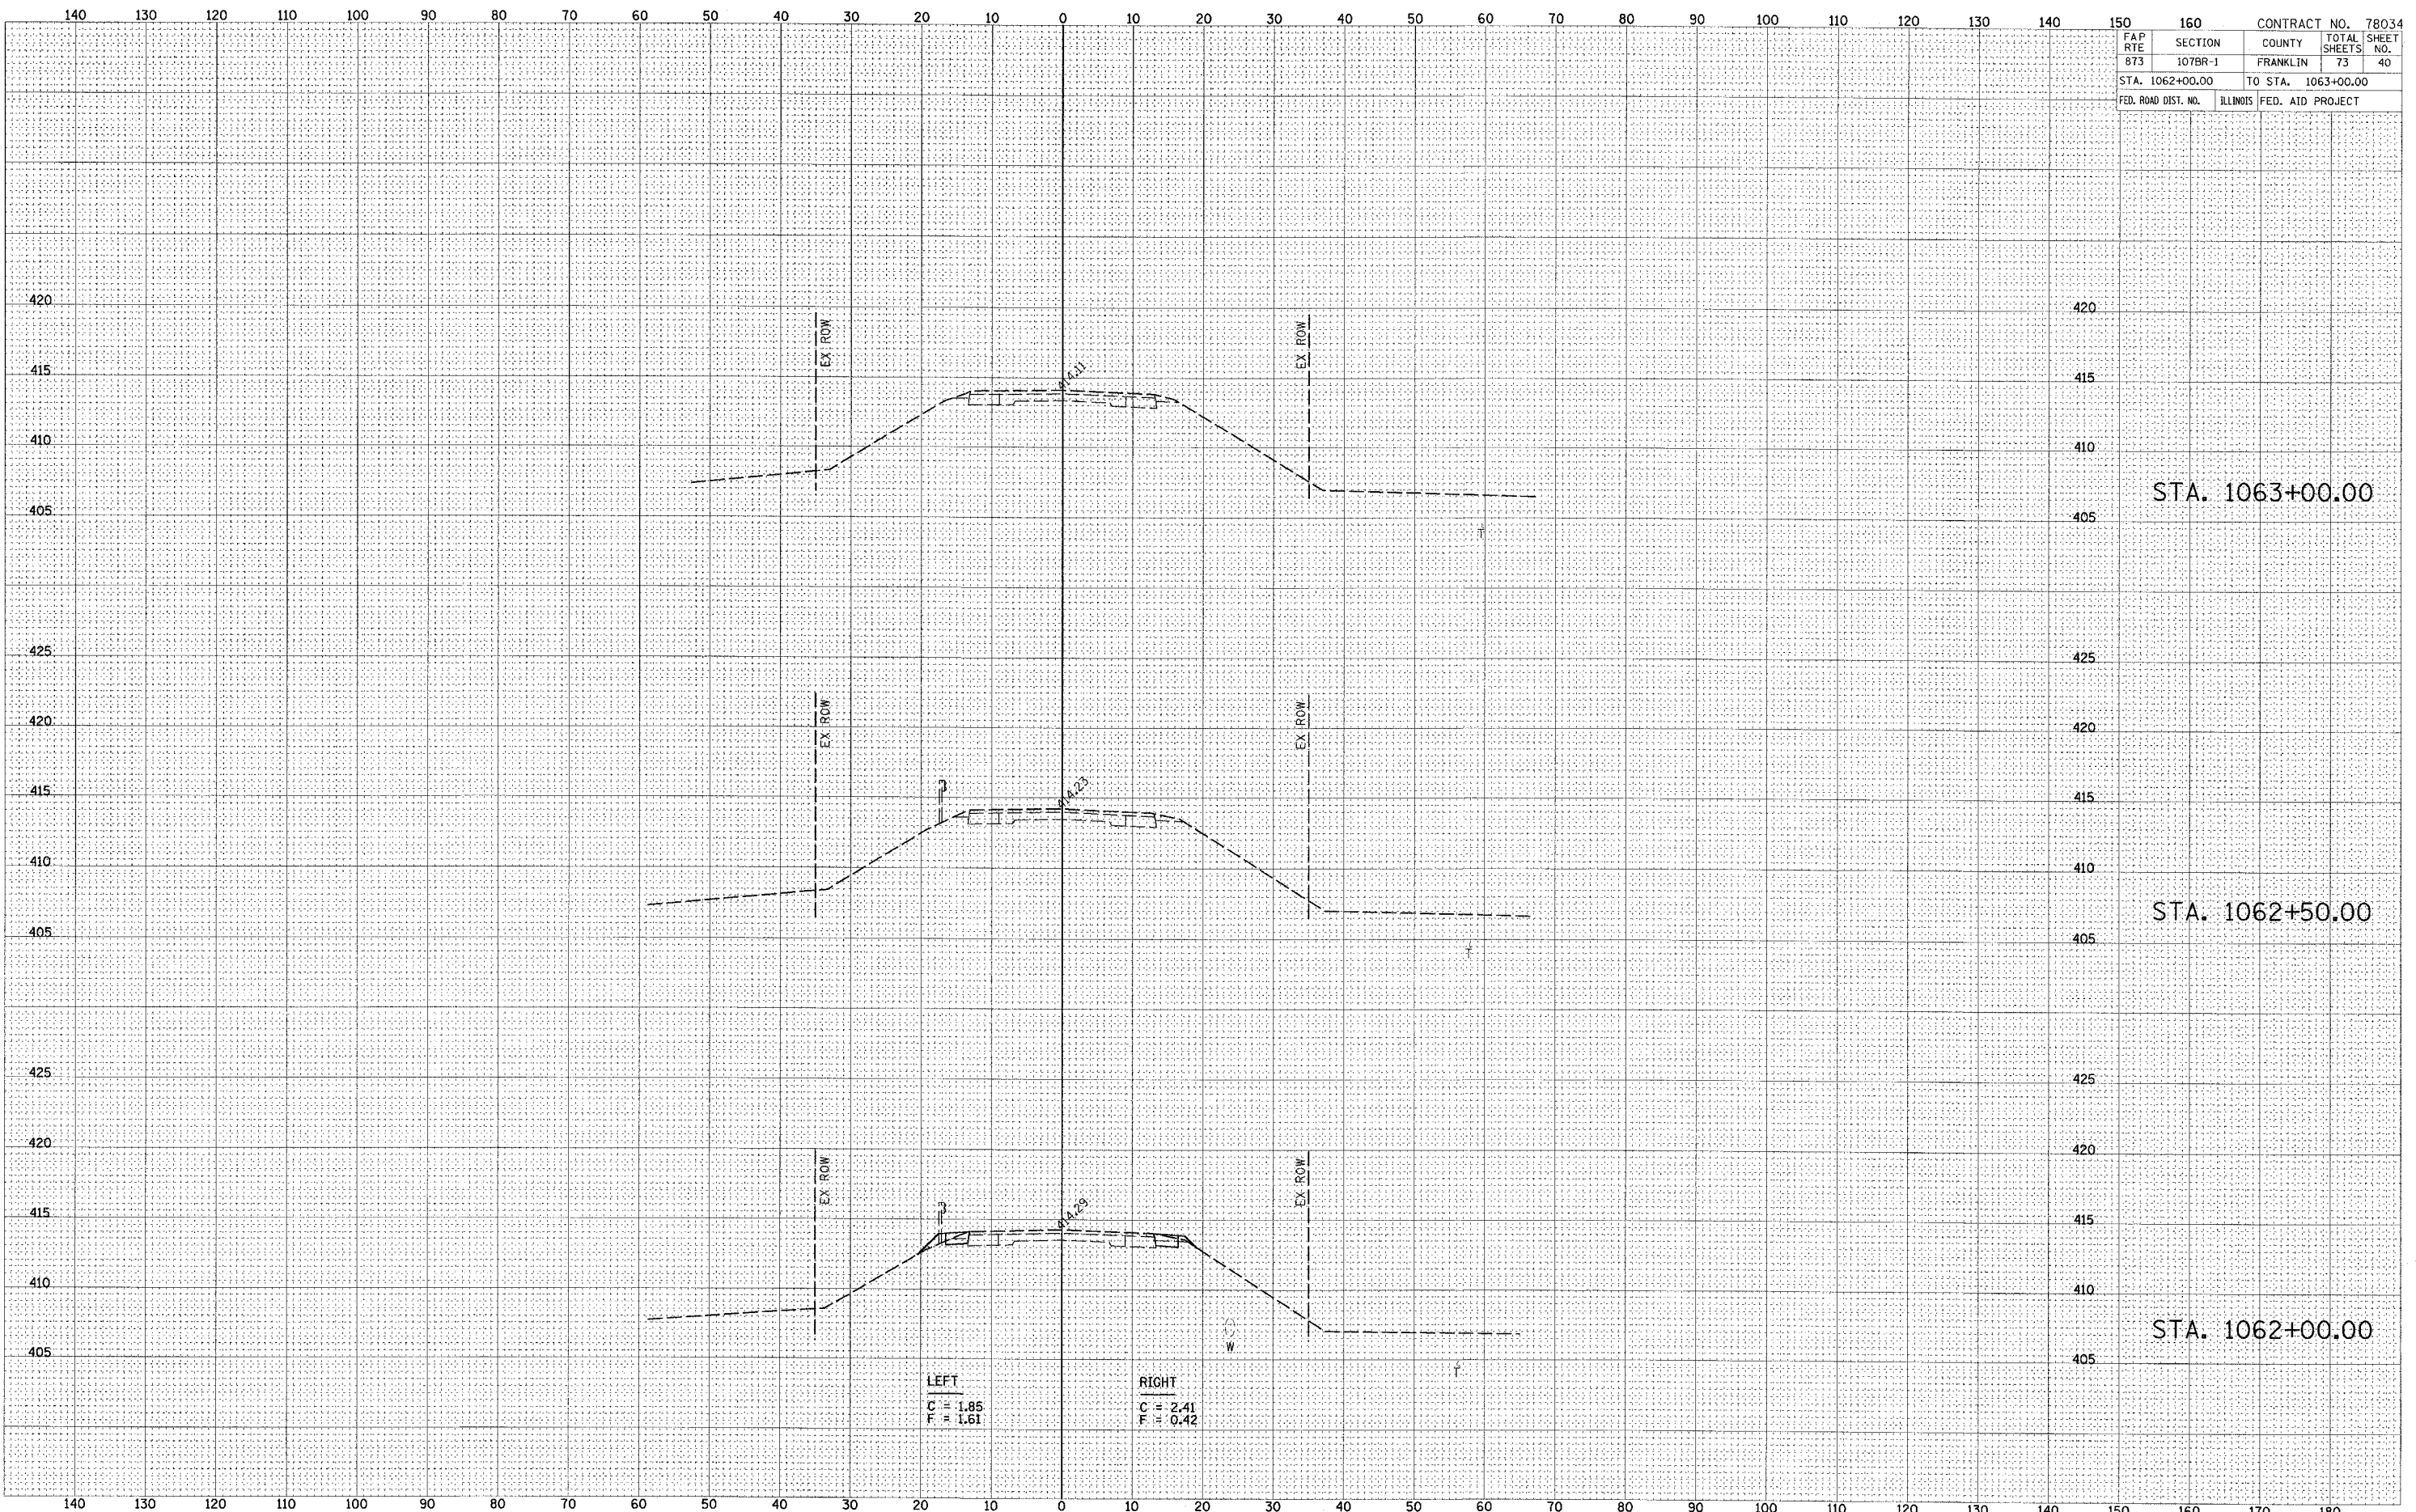

FAP RTE 873		SECTION 107BR-1		COUNTY FRANKLIN		TOTAL SHEETS 73		SHEET NO. 40		CONTRACT NO. 78034	
STA. 1062+00.00				TO STA. 1063+00.00				FED. ROAD DIST. NO. ILLINOIS FED. AID PROJECT			

DATE	BY	SURVEYED	PLOTTED	DATE
NO.		NOTE BOOK	AREA CHECKED	

DATE	BY	SURVEYED	PLOTTED	DATE
NO.		NOTE BOOK	AREA CHECKED	



LEFT	RIGHT
C = 1.85	C = 2.41
F = 1.61	F = 0.42