


ROUTE NO.	SECTION	COUNTY	TOTAL SHEETS	SHEET NO.
FA 782	111BR-1	GALLATIN	73	60
FED. ROAD DIST. NO. 7	BILLINGS	FED. AID PROJECT		

Contract #78034

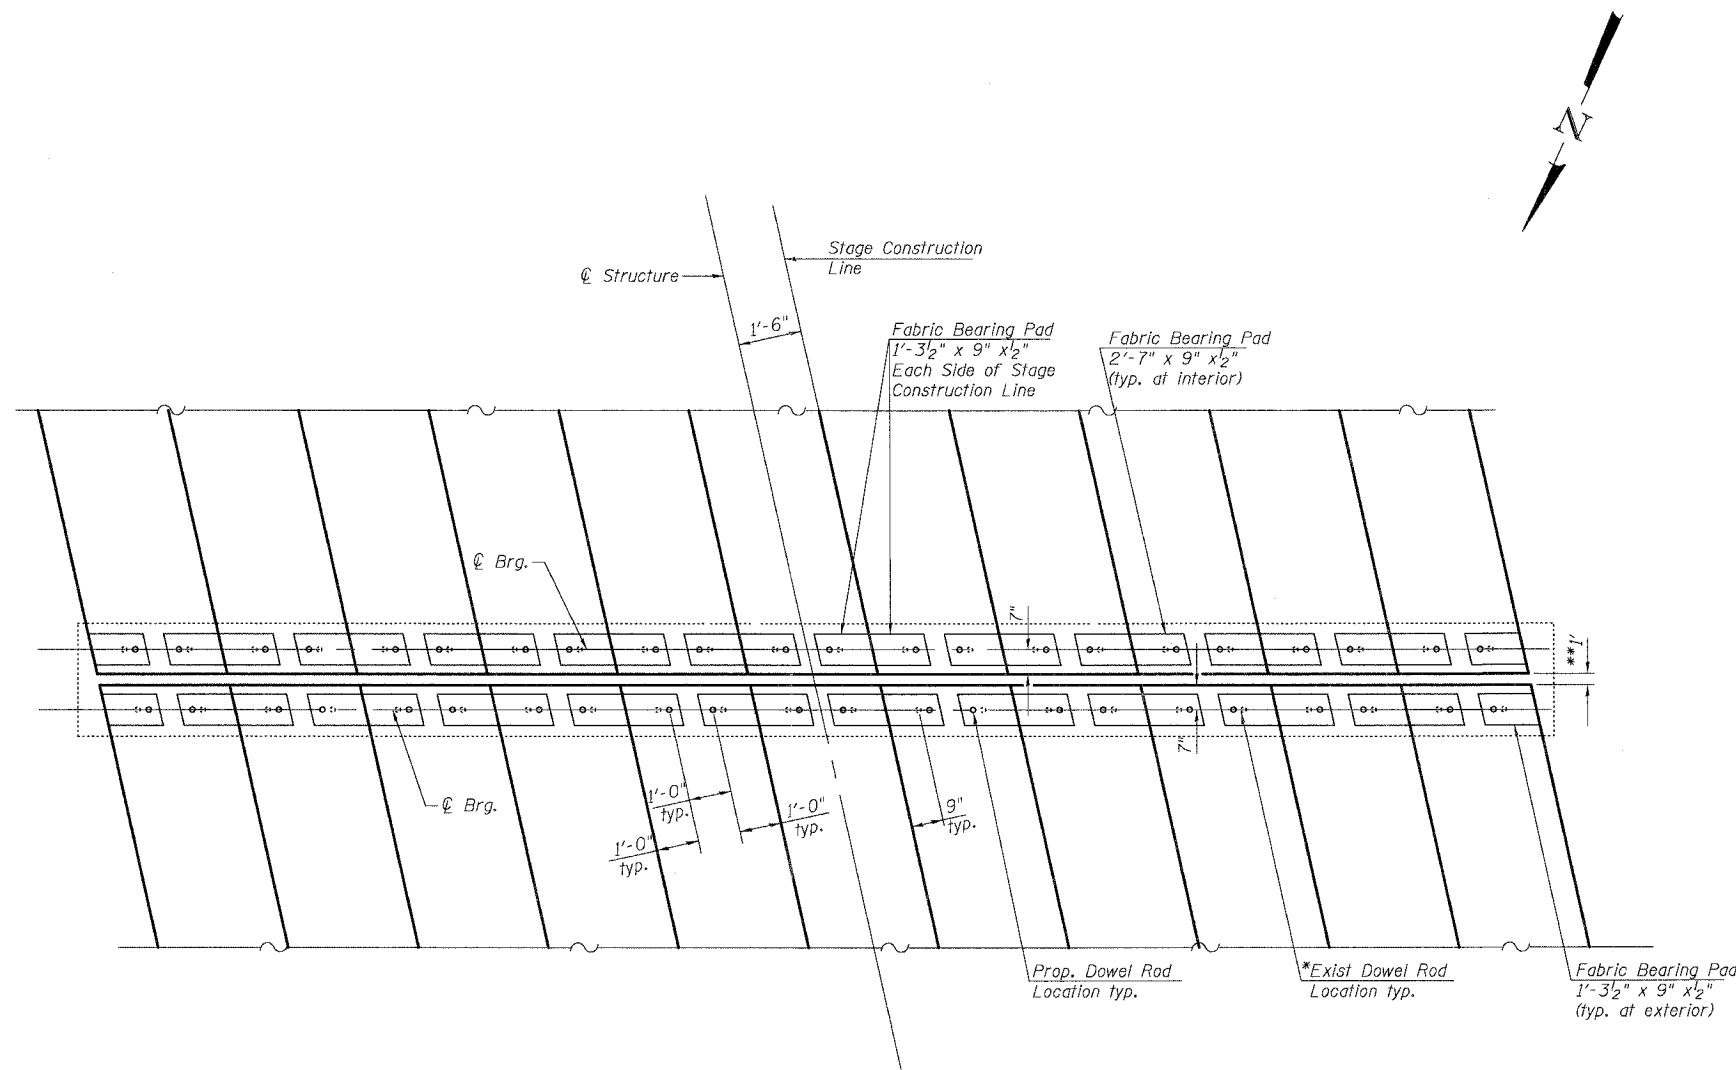

PIER PLAN
(Showing Dowel Rod and Bearing Locations)

* Burn existing dowel rods flush with top of existing pier cap. Grind existing dowel rods smooth and seal with epoxy. Cost is included with Removal of Existing Superstructures.

** Dimension may vary to accomodate tolerance in beam lengths.

PIER DETAILS
F.A. RT. 782 SECTION 111BR-1
GALLATIN COUNTY
STATION 355+95.00
STRUCTURE NO. 030-0018

COOMBE-BLOXDORF P.C. Engineers / Land Surveyors Springfield, Illinois Design Firm License No. 184-002703	PROJECT NO.	07056-4
	DATE	4/17/08
	DRAWN BY	TFG
	CHECKED BY	CB/BD/MCB

PLOT DATE = 04/17/2008
PLOT SCALE = 1/8" = 1'-0"
USER NAME = CFC