


ROUTE NO.	SECTION	COUNTY	TOTAL SHEETS	SHEET NO.
782	111BR-1	GALLATIN	73	66
FED. ROAD DIST. NO. 7		ILLINOIS	FED. AID PROJECT	

Contract #78034

SHEET NO. 3  
7 SHEETS

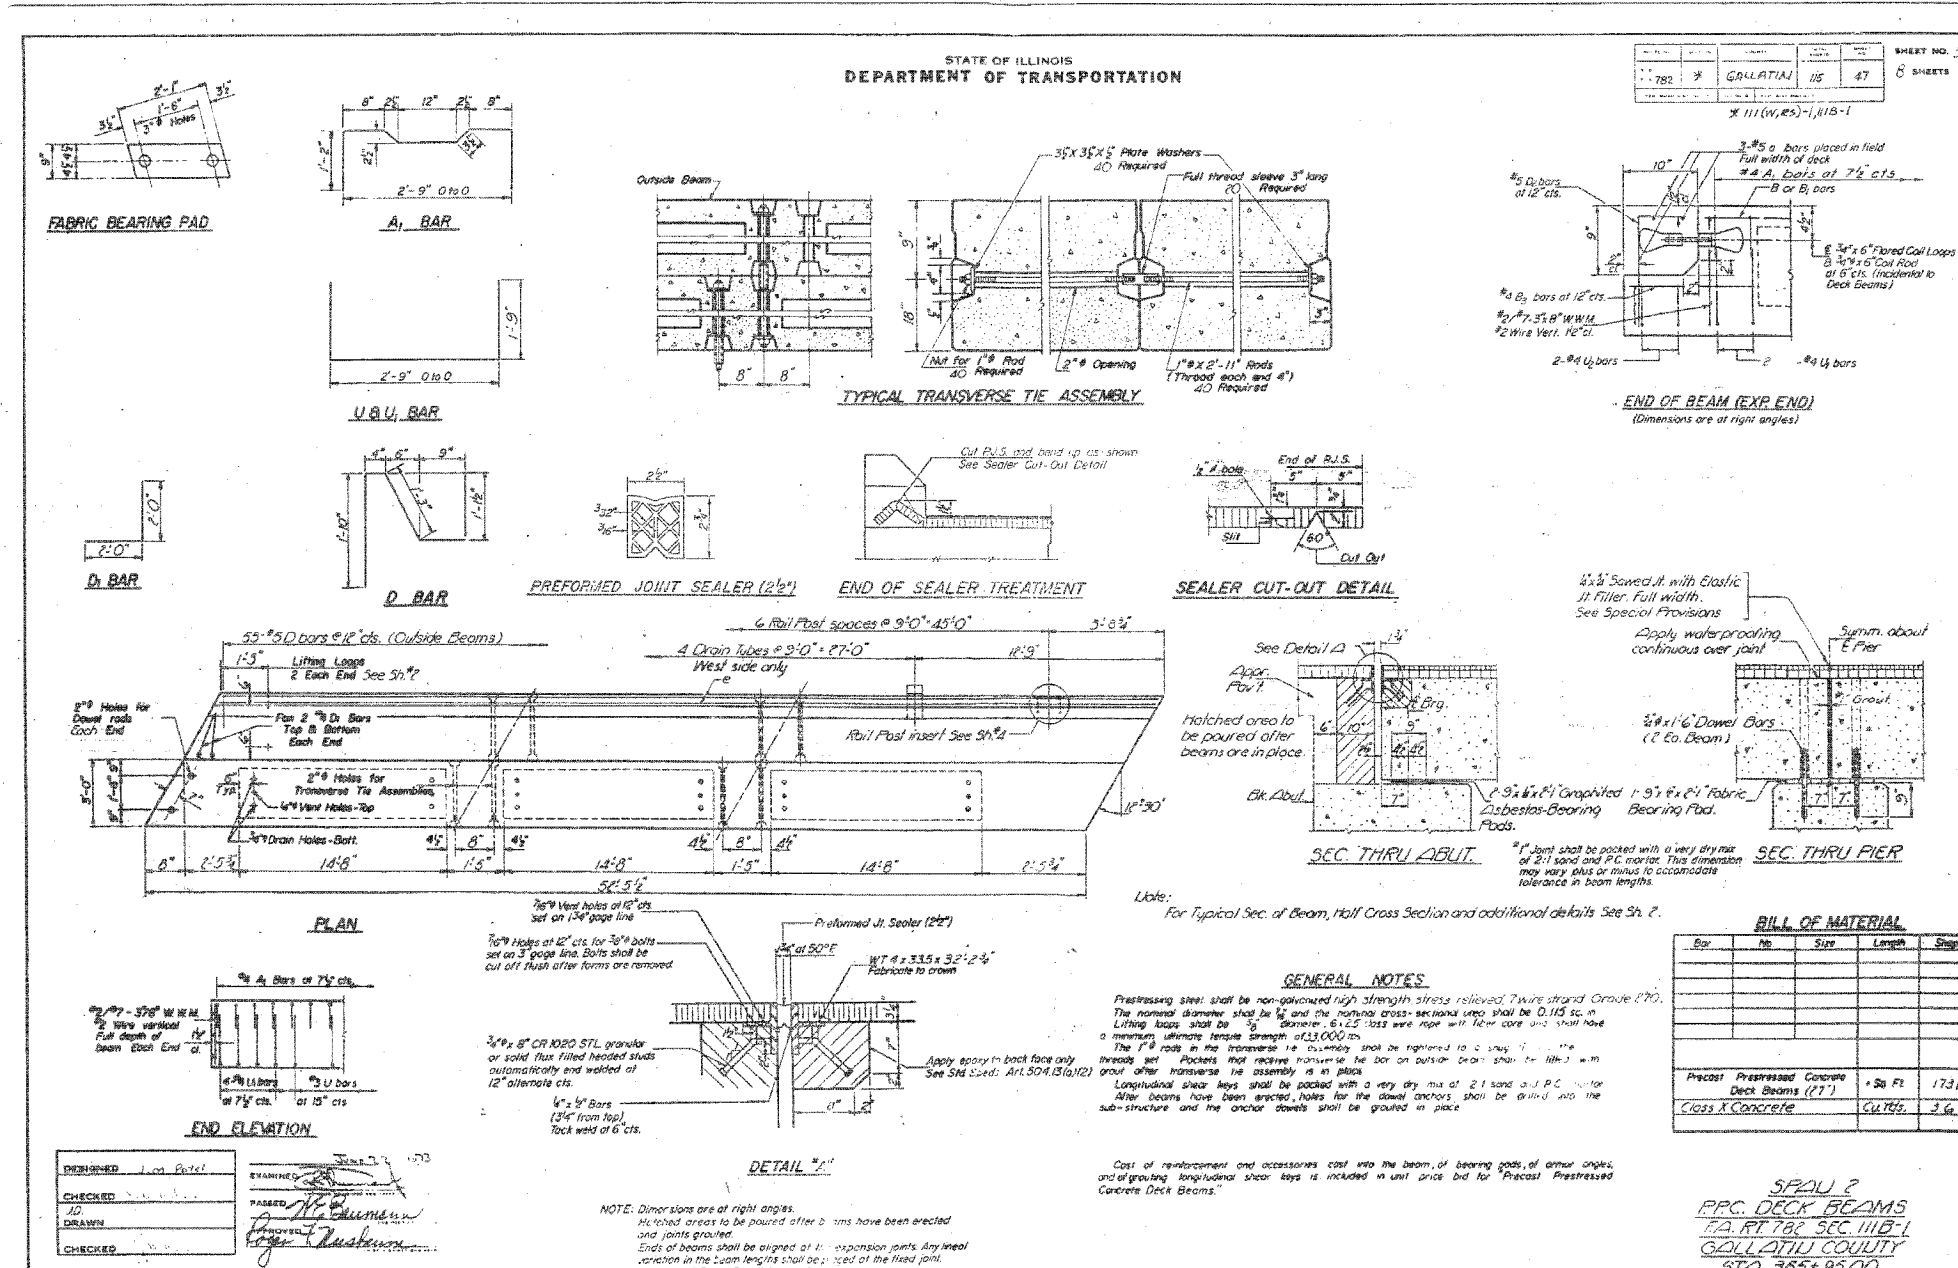

PLOT DATE = 04/17/2008  
 PLOT SCALE = 1" = 10'-0"  
 USER NAME = CFC

EXISTING STRUCTURE PLANS  
F.A. RTE. 782 SECTION 111BR-1  
GALLATIN COUNTY  
STATION 355+95.00  
STRUCTURE NO. 030-0018

**COOMBE-BLOXDORF P.C.**  
Engineers / Land Surveyors  
Springfield, Illinois  
Design Firm License No. 184-002703

PROJECT NO.	07056-4
SCALE	
DATE	/ /
DRAWN BY	
CHECKED BY	