
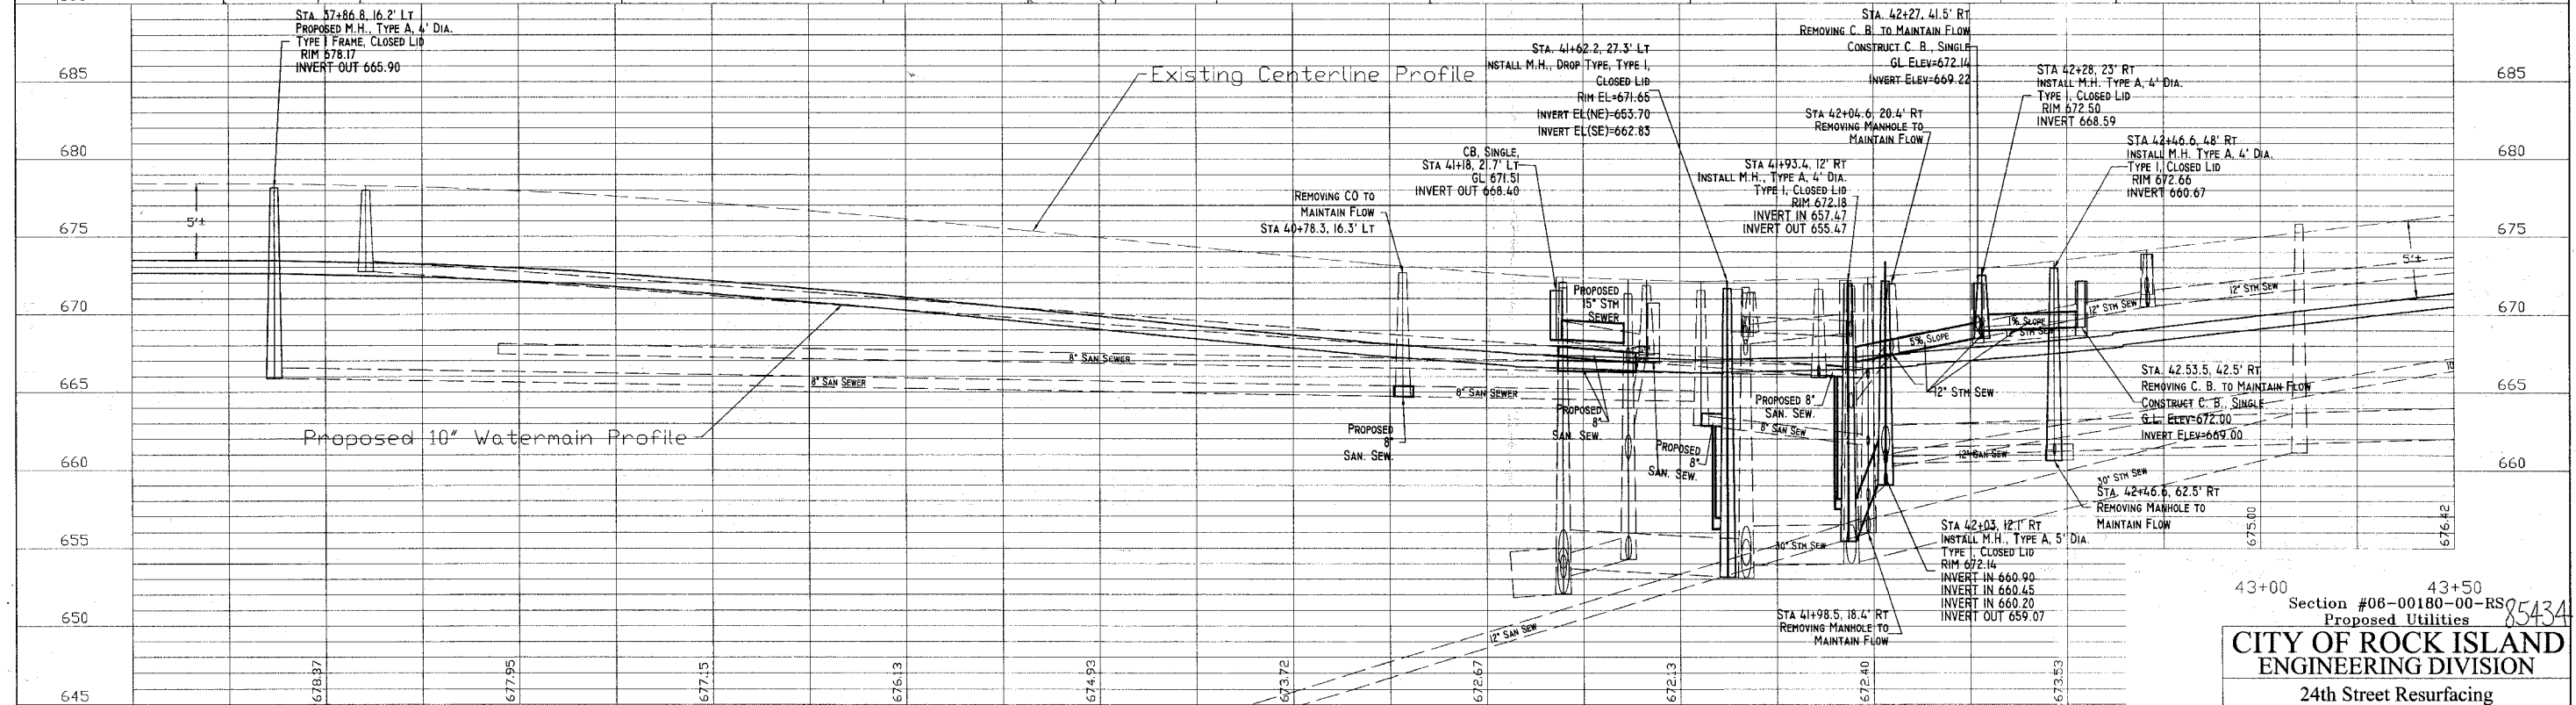


Scale: 1" = 20'

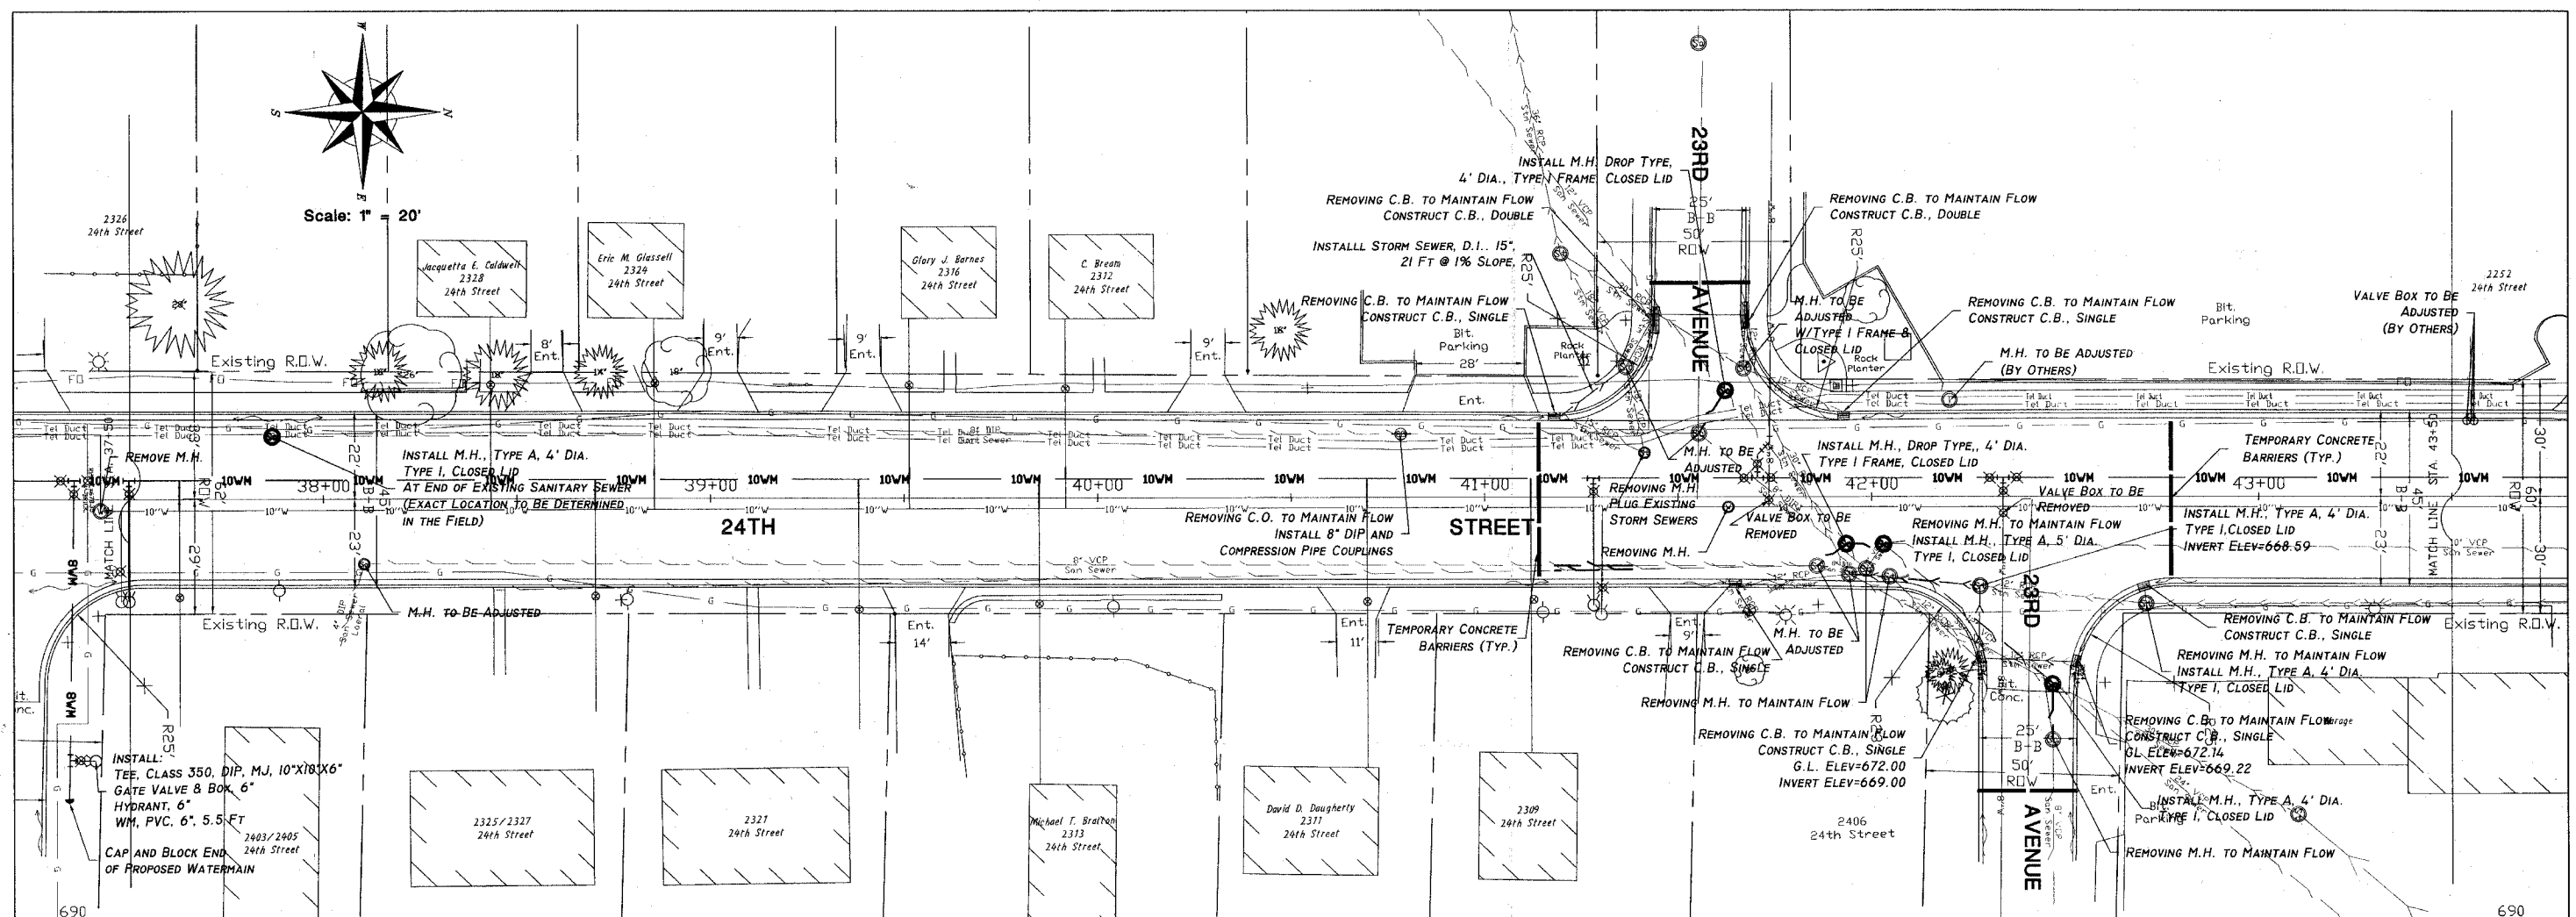

43+00 Section #06-00180-00-RS 85434 43+50
 Proposed Utilities
CITY OF ROCK ISLAND
ENGINEERING DIVISION
 24th Street Resurfacing
 18th Avenue to 25th Avenue

Job Number	2569	Date	1-31-2007
Computer Drawing Name	2569.dwg	By	mdw
		Sheet	18
		Of	38