


RTE. NO.	SECTION NO.	COUNTY	TOTAL SHTS.	SHEET NO.
CS #900	05-00205-00-BR	MACON	23	14
STA. 21+00.00		TO STA. 21+75.00		
FED. ROAD DIST. NO.	ILLINOIS PROJECT# BRM-5169(40)		CONTRACT NO. 95542	

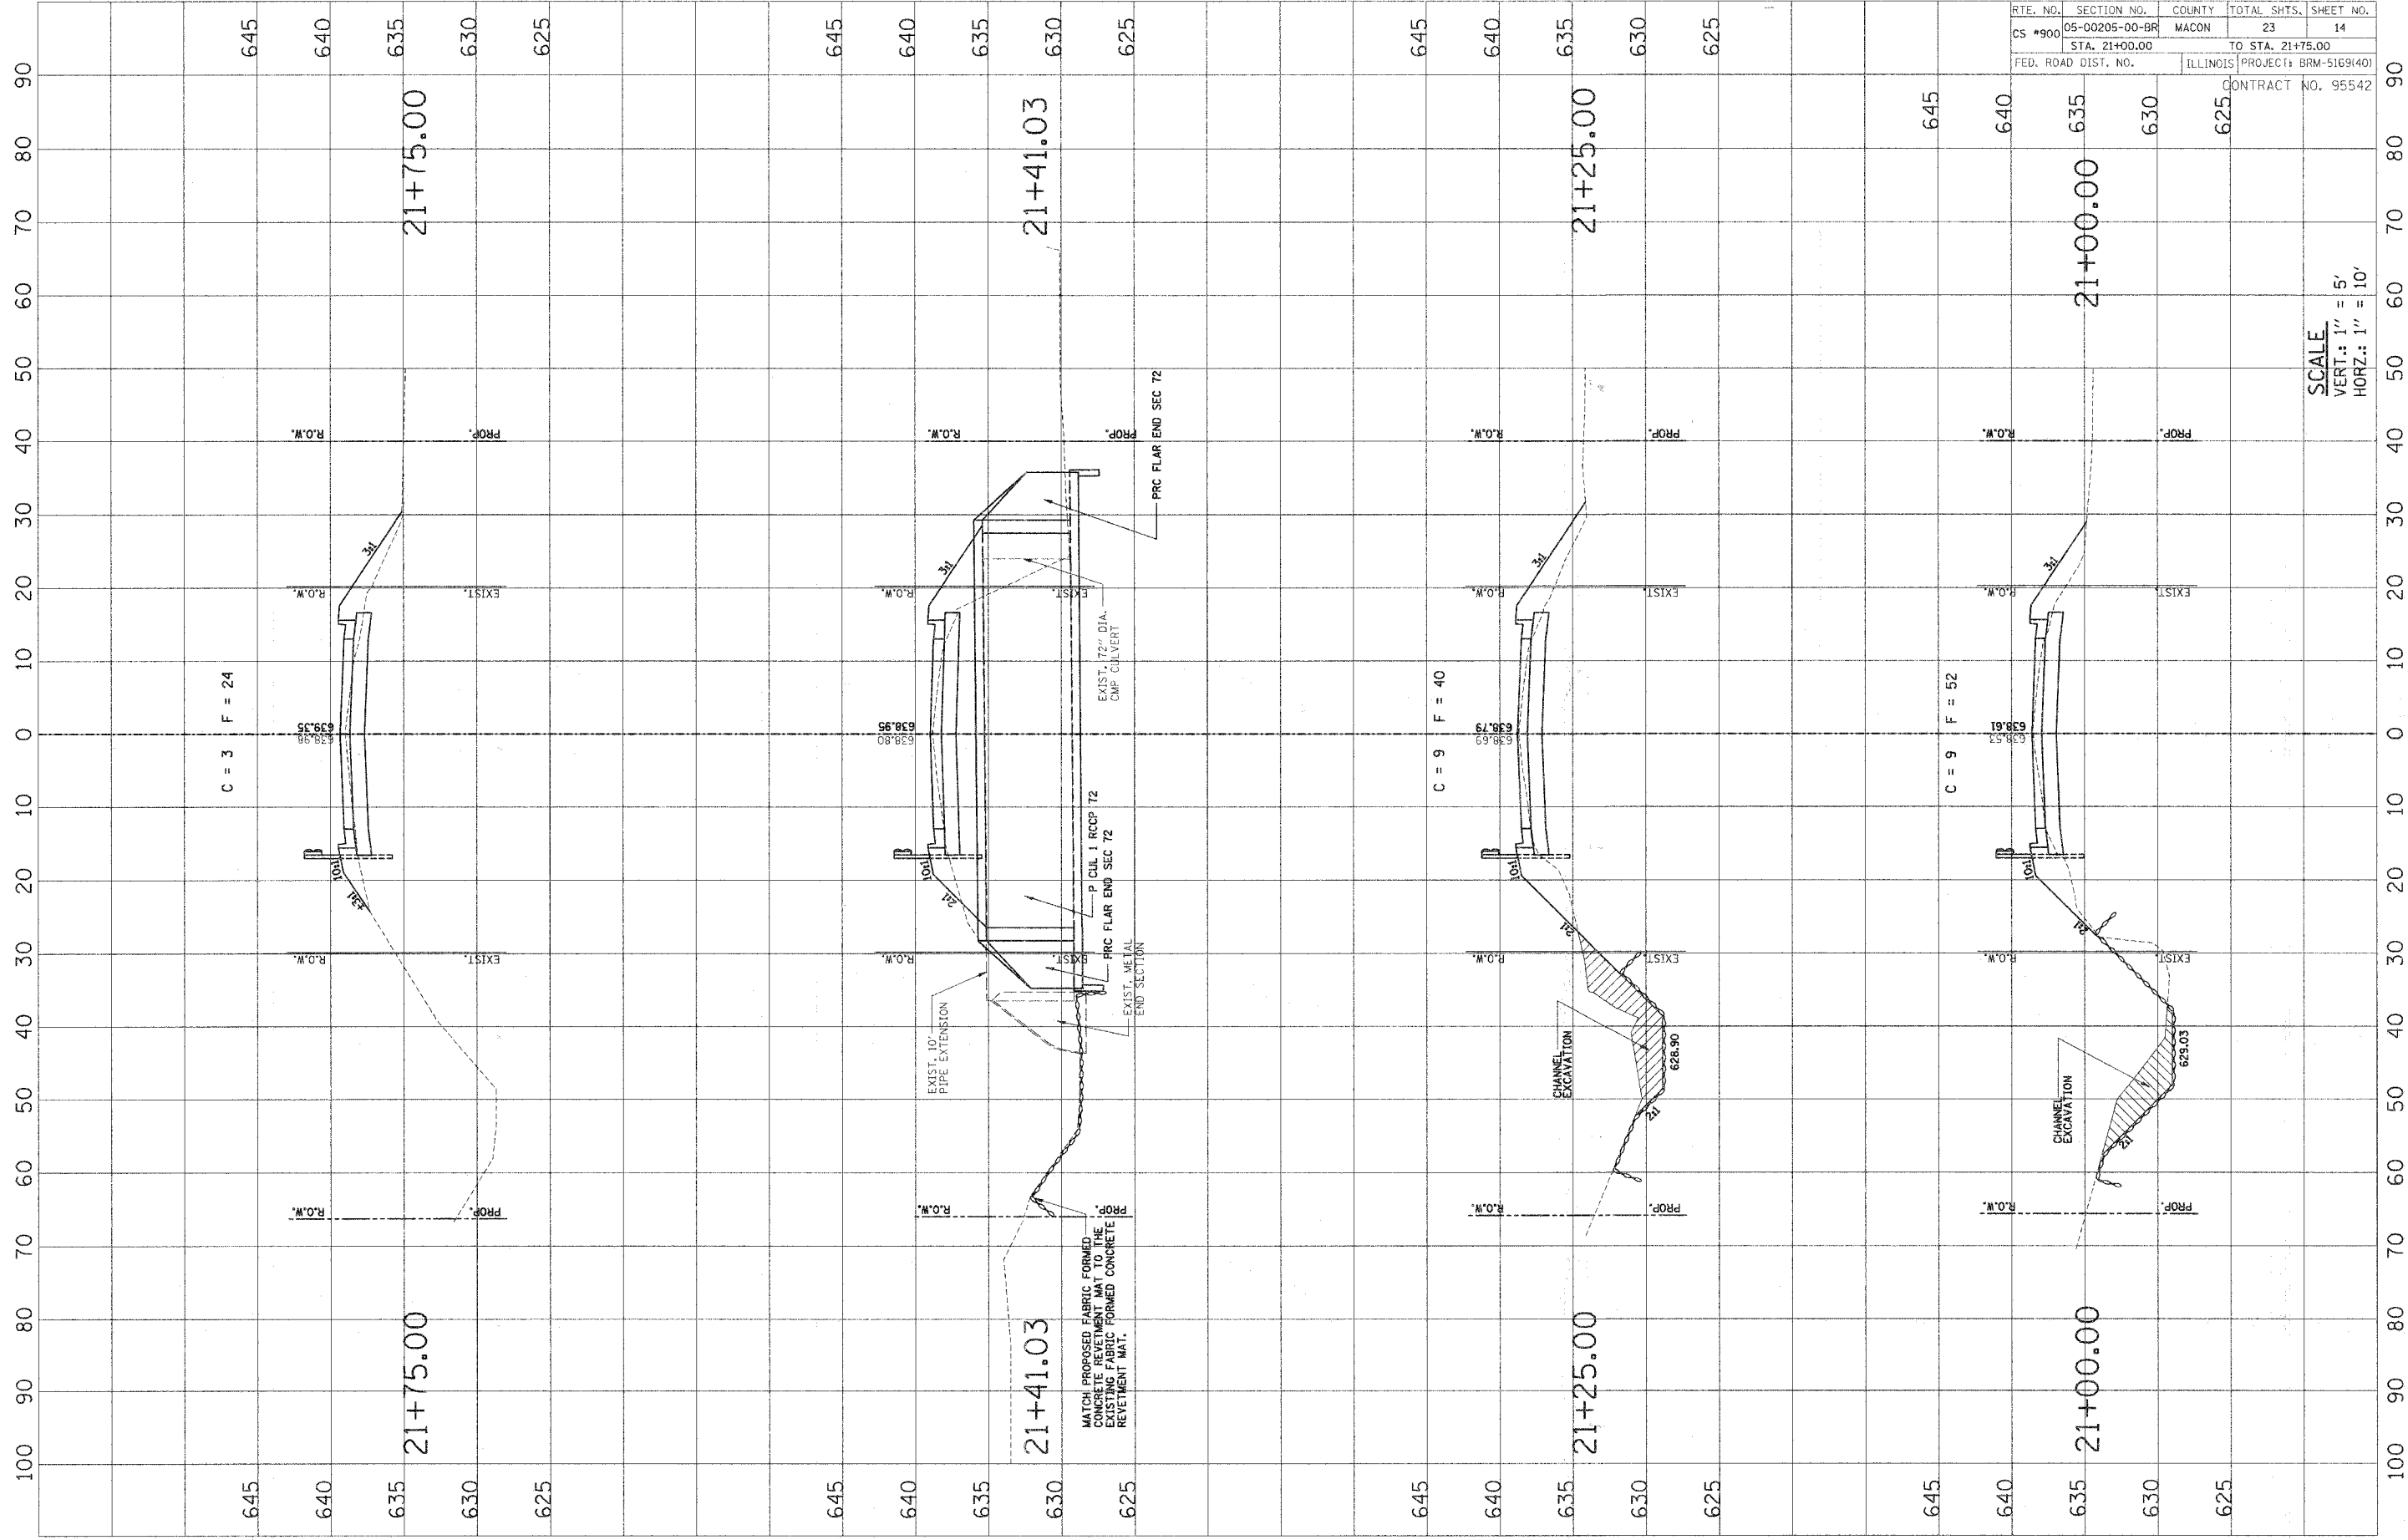

SCALE
 VERT.: 1" = 5'
 HORIZ.: 1" = 10'