
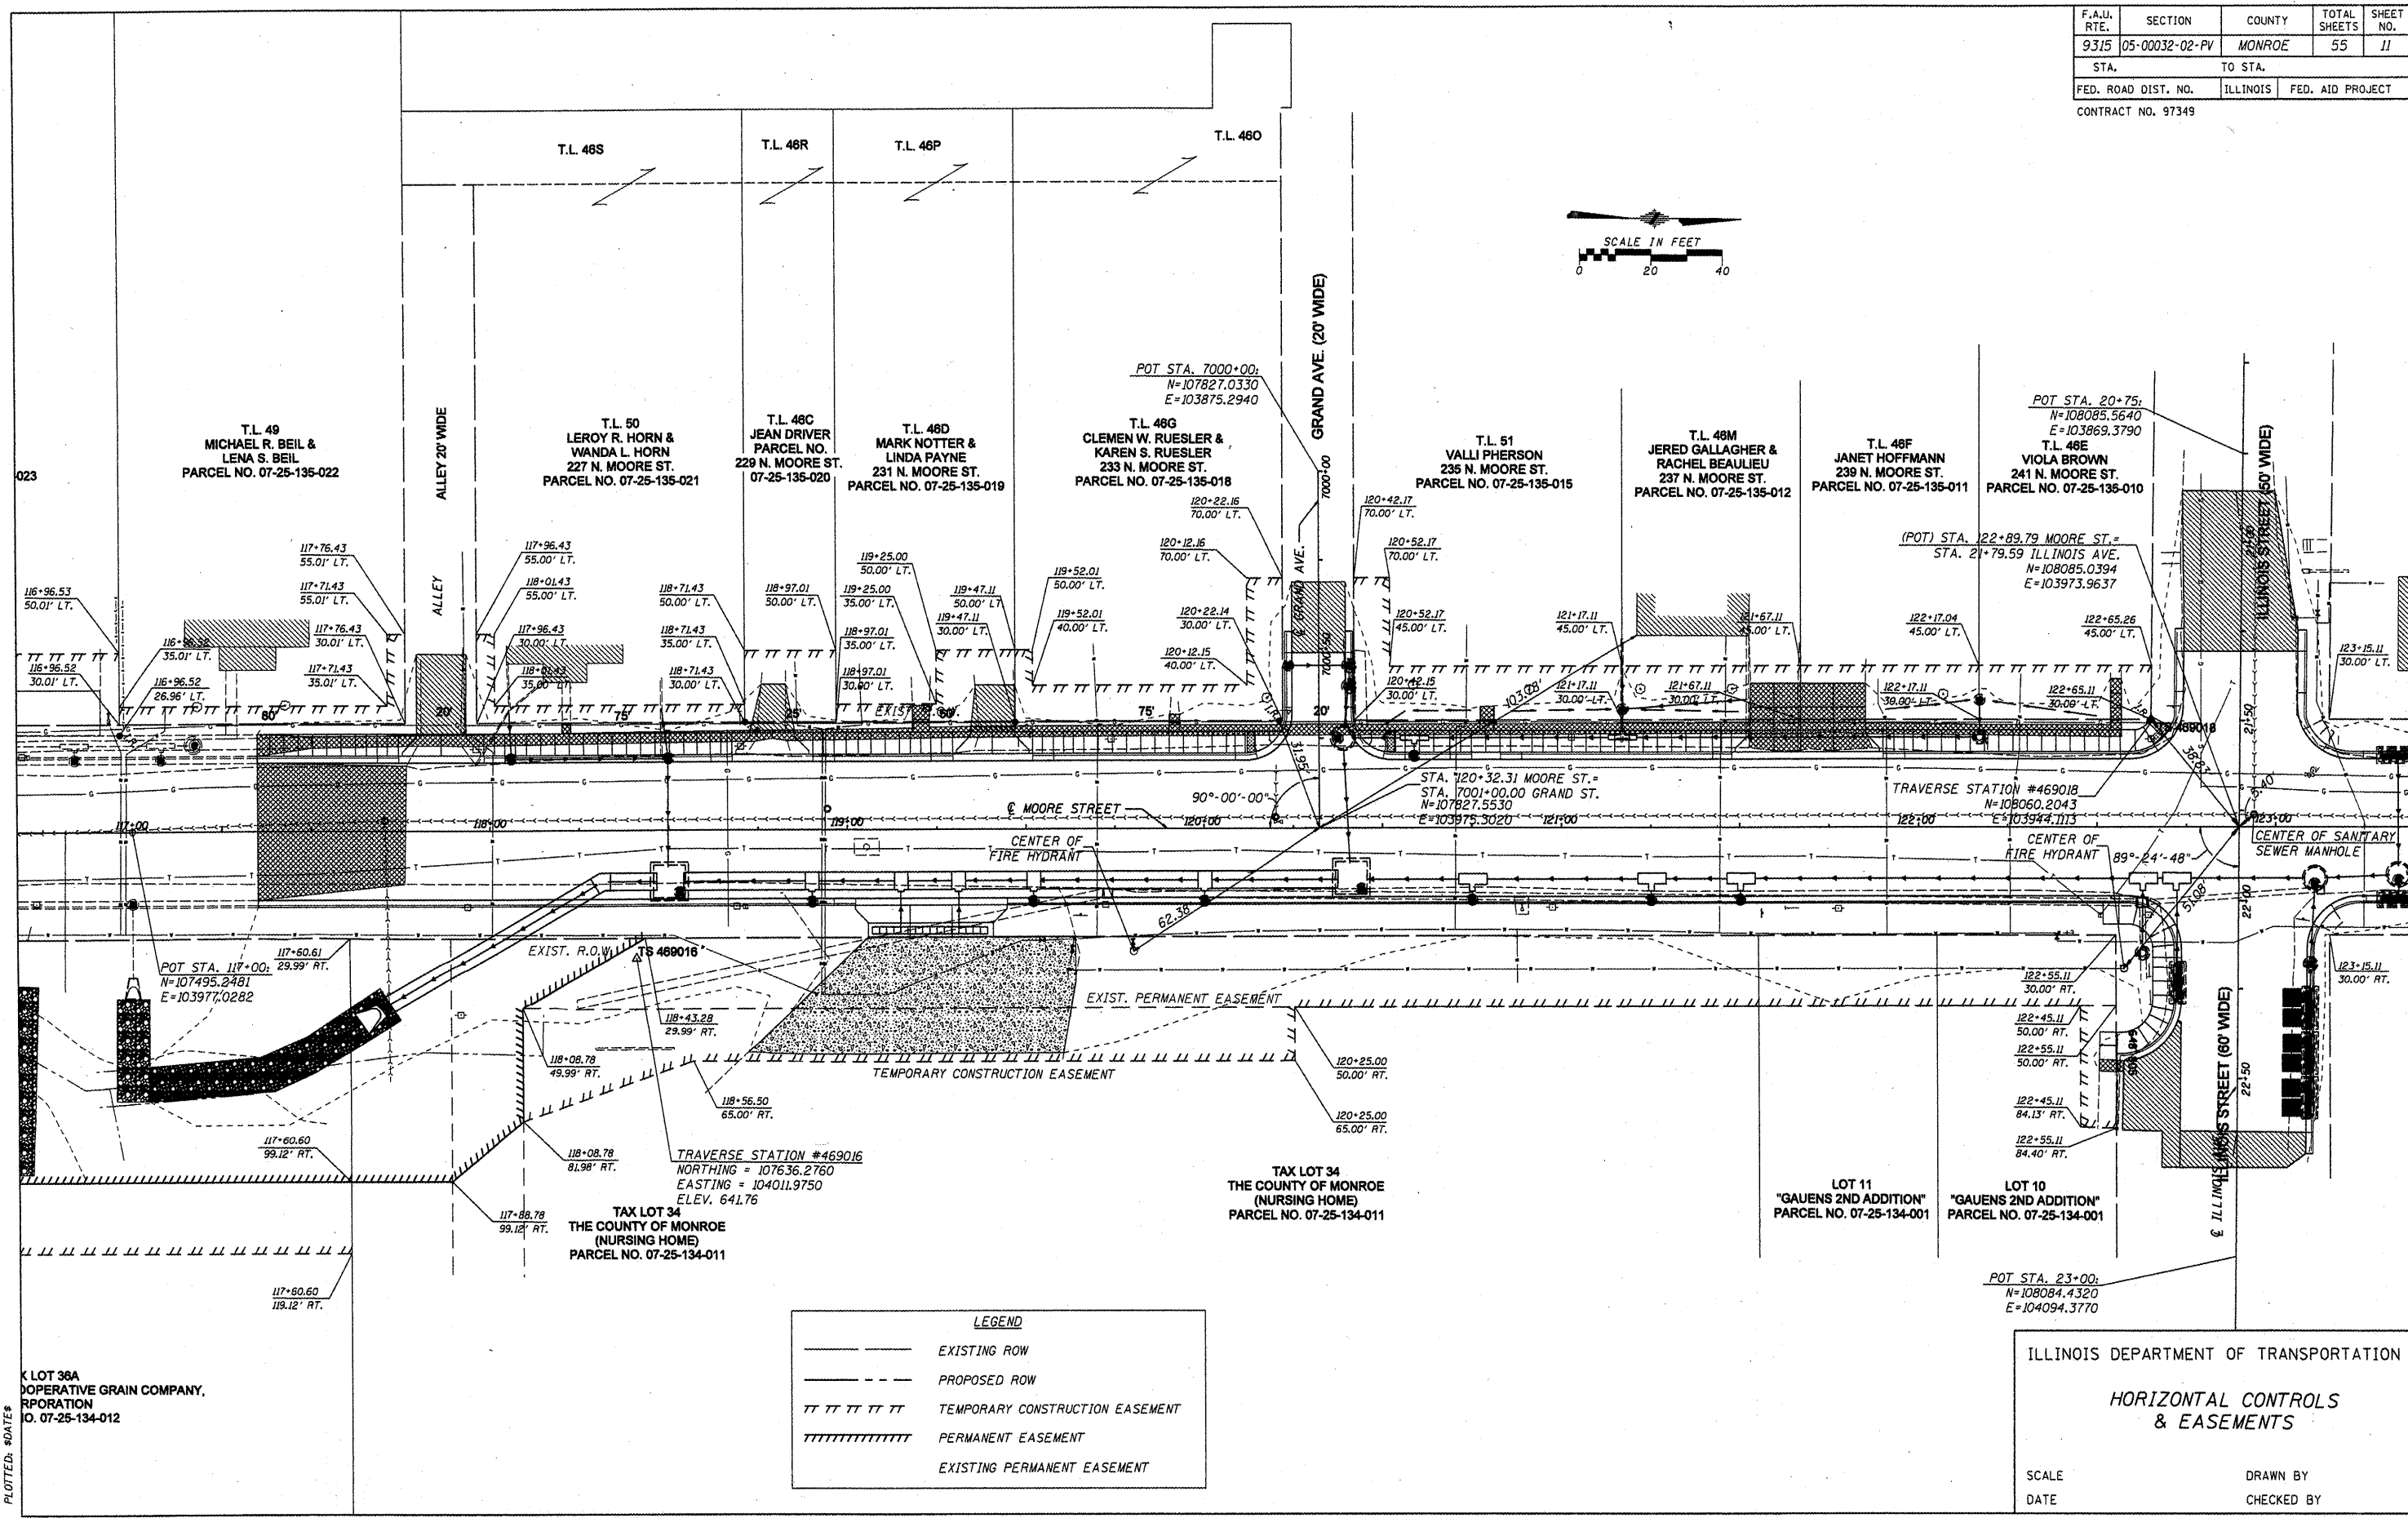


F.A.U. RTE.	SECTION	COUNTY	TOTAL SHEETS	SHEET NO.
9315	05-00032-02-PV	MONROE	55	11
STA.	TO STA.			
FED. ROAD DIST. NO.	ILLINOIS	FED. AID PROJECT		
CONTRACT NO. 97349				

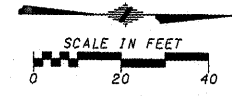

CADD FILE: /5881/5881-11a&row.dgn
 PLOTTED: 8/24/15

H.M. & G. NO. 5881

ILLINOIS DEPARTMENT OF TRANSPORTATION

HORIZONTAL CONTROLS & EASEMENTS

SCALE _____ DRAWN BY _____
 DATE _____ CHECKED BY _____