
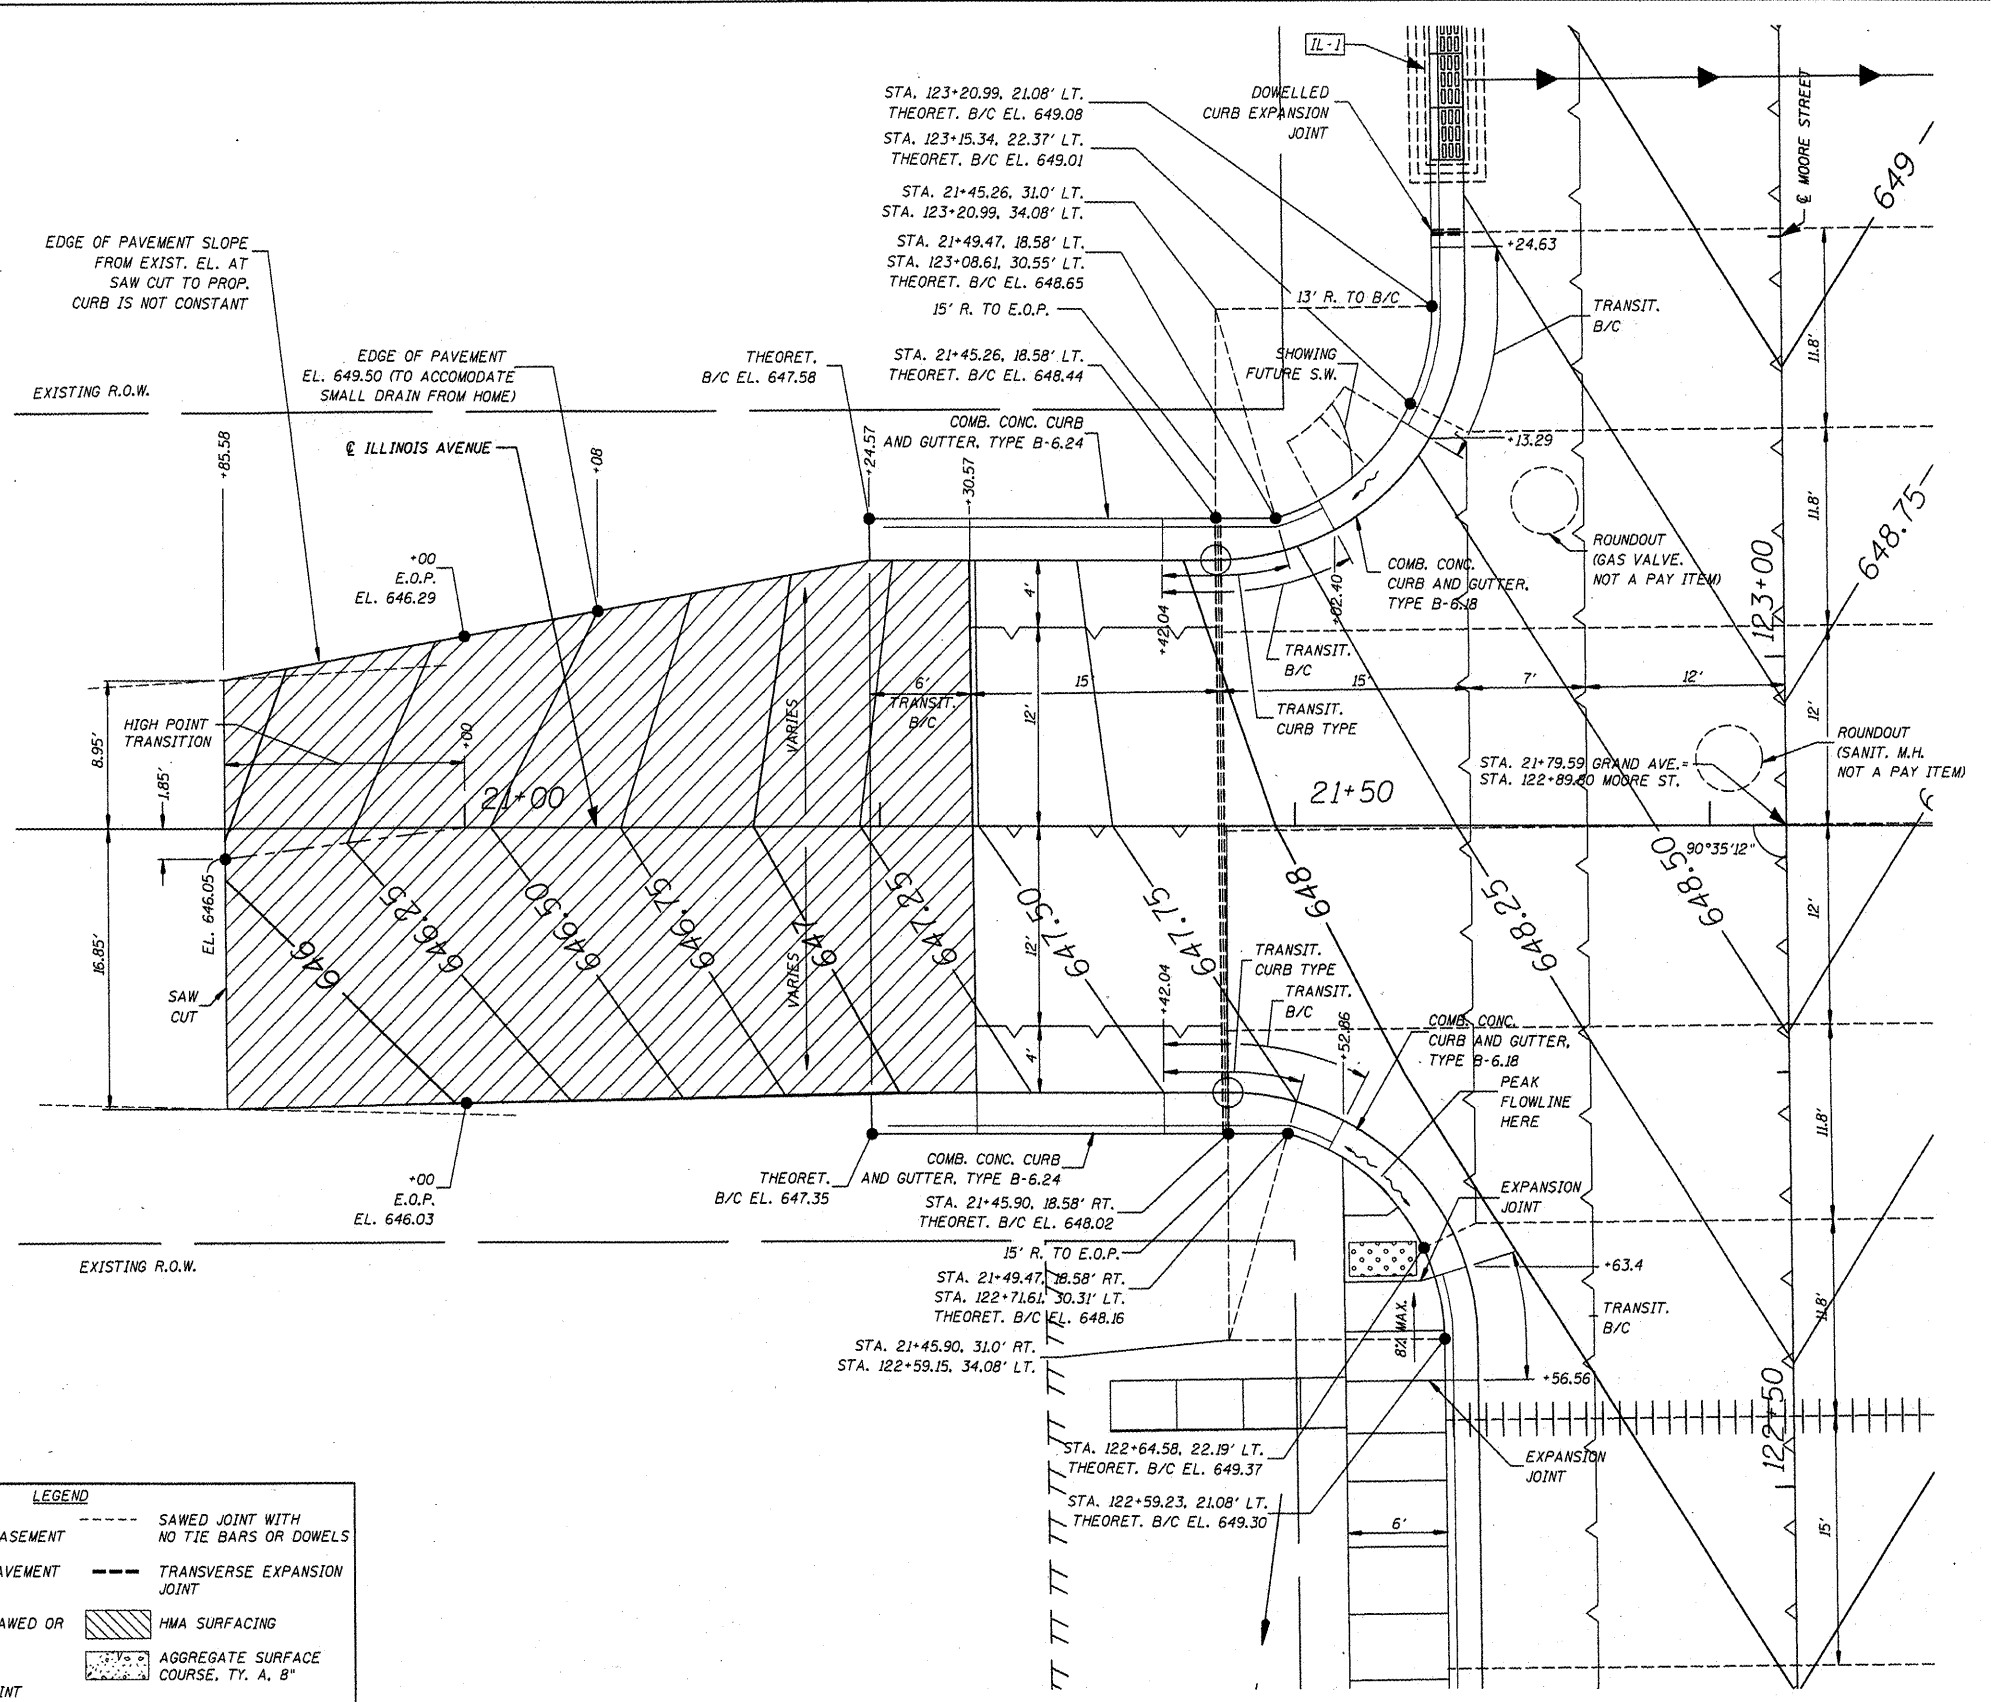


F.A.U. RTE.	SECTION	COUNTY	TOTAL SHEETS	SHEET NO.
9315	05-00032-02-PV	MONROE	55	33
STA.		TO STA.		
FED. ROAD DIST. NO.		ILLINOIS	FED. AID PROJECT	
CONTRACT NO. 97349				

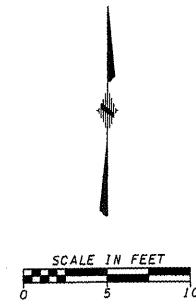

LEGEND			
TT T	TEMPORARY CONSTRUCTION EASEMENT	---	SAWED JOINT WITH NO TIE BARS OR DOWELS
[Hatched Box]	SIDEWALK OR PAVEMENT REMOVAL	---	TRANSVERSE EXPANSION JOINT
[Wavy Line]	LONGITUDINAL SAWED OR CONSTR. JOINT	[Diagonal Hatched]	HMA SURFACING
---	TRANSVERSE CONTRACTION JOINT	[Dotted Box]	AGGREGATE SURFACE COURSE, TY. A, B"

ILLINOIS DEPARTMENT OF TRANSPORTATION
 INTERSECTION DETAILS:
 MOORE & ILLINOIS AND
 TRANSITION DETAILS

SCALE _____ DRAWN BY _____
 DATE _____ CHECKED BY _____

CADD FILE: /5881/5881-Intersect.dwg
 PLOTTED: 8/27/05

H.M. & G. NO. 5881