


F.A. RTE.	SECTION	COUNTY	TOTAL SHEETS	SHEET NO.
9315	05-00032-02-PV	MONROE	55	53
STA.		TO STA.		
FED. ROAD DIST. NO.		ILLINOIS FED. AID PROJECT		

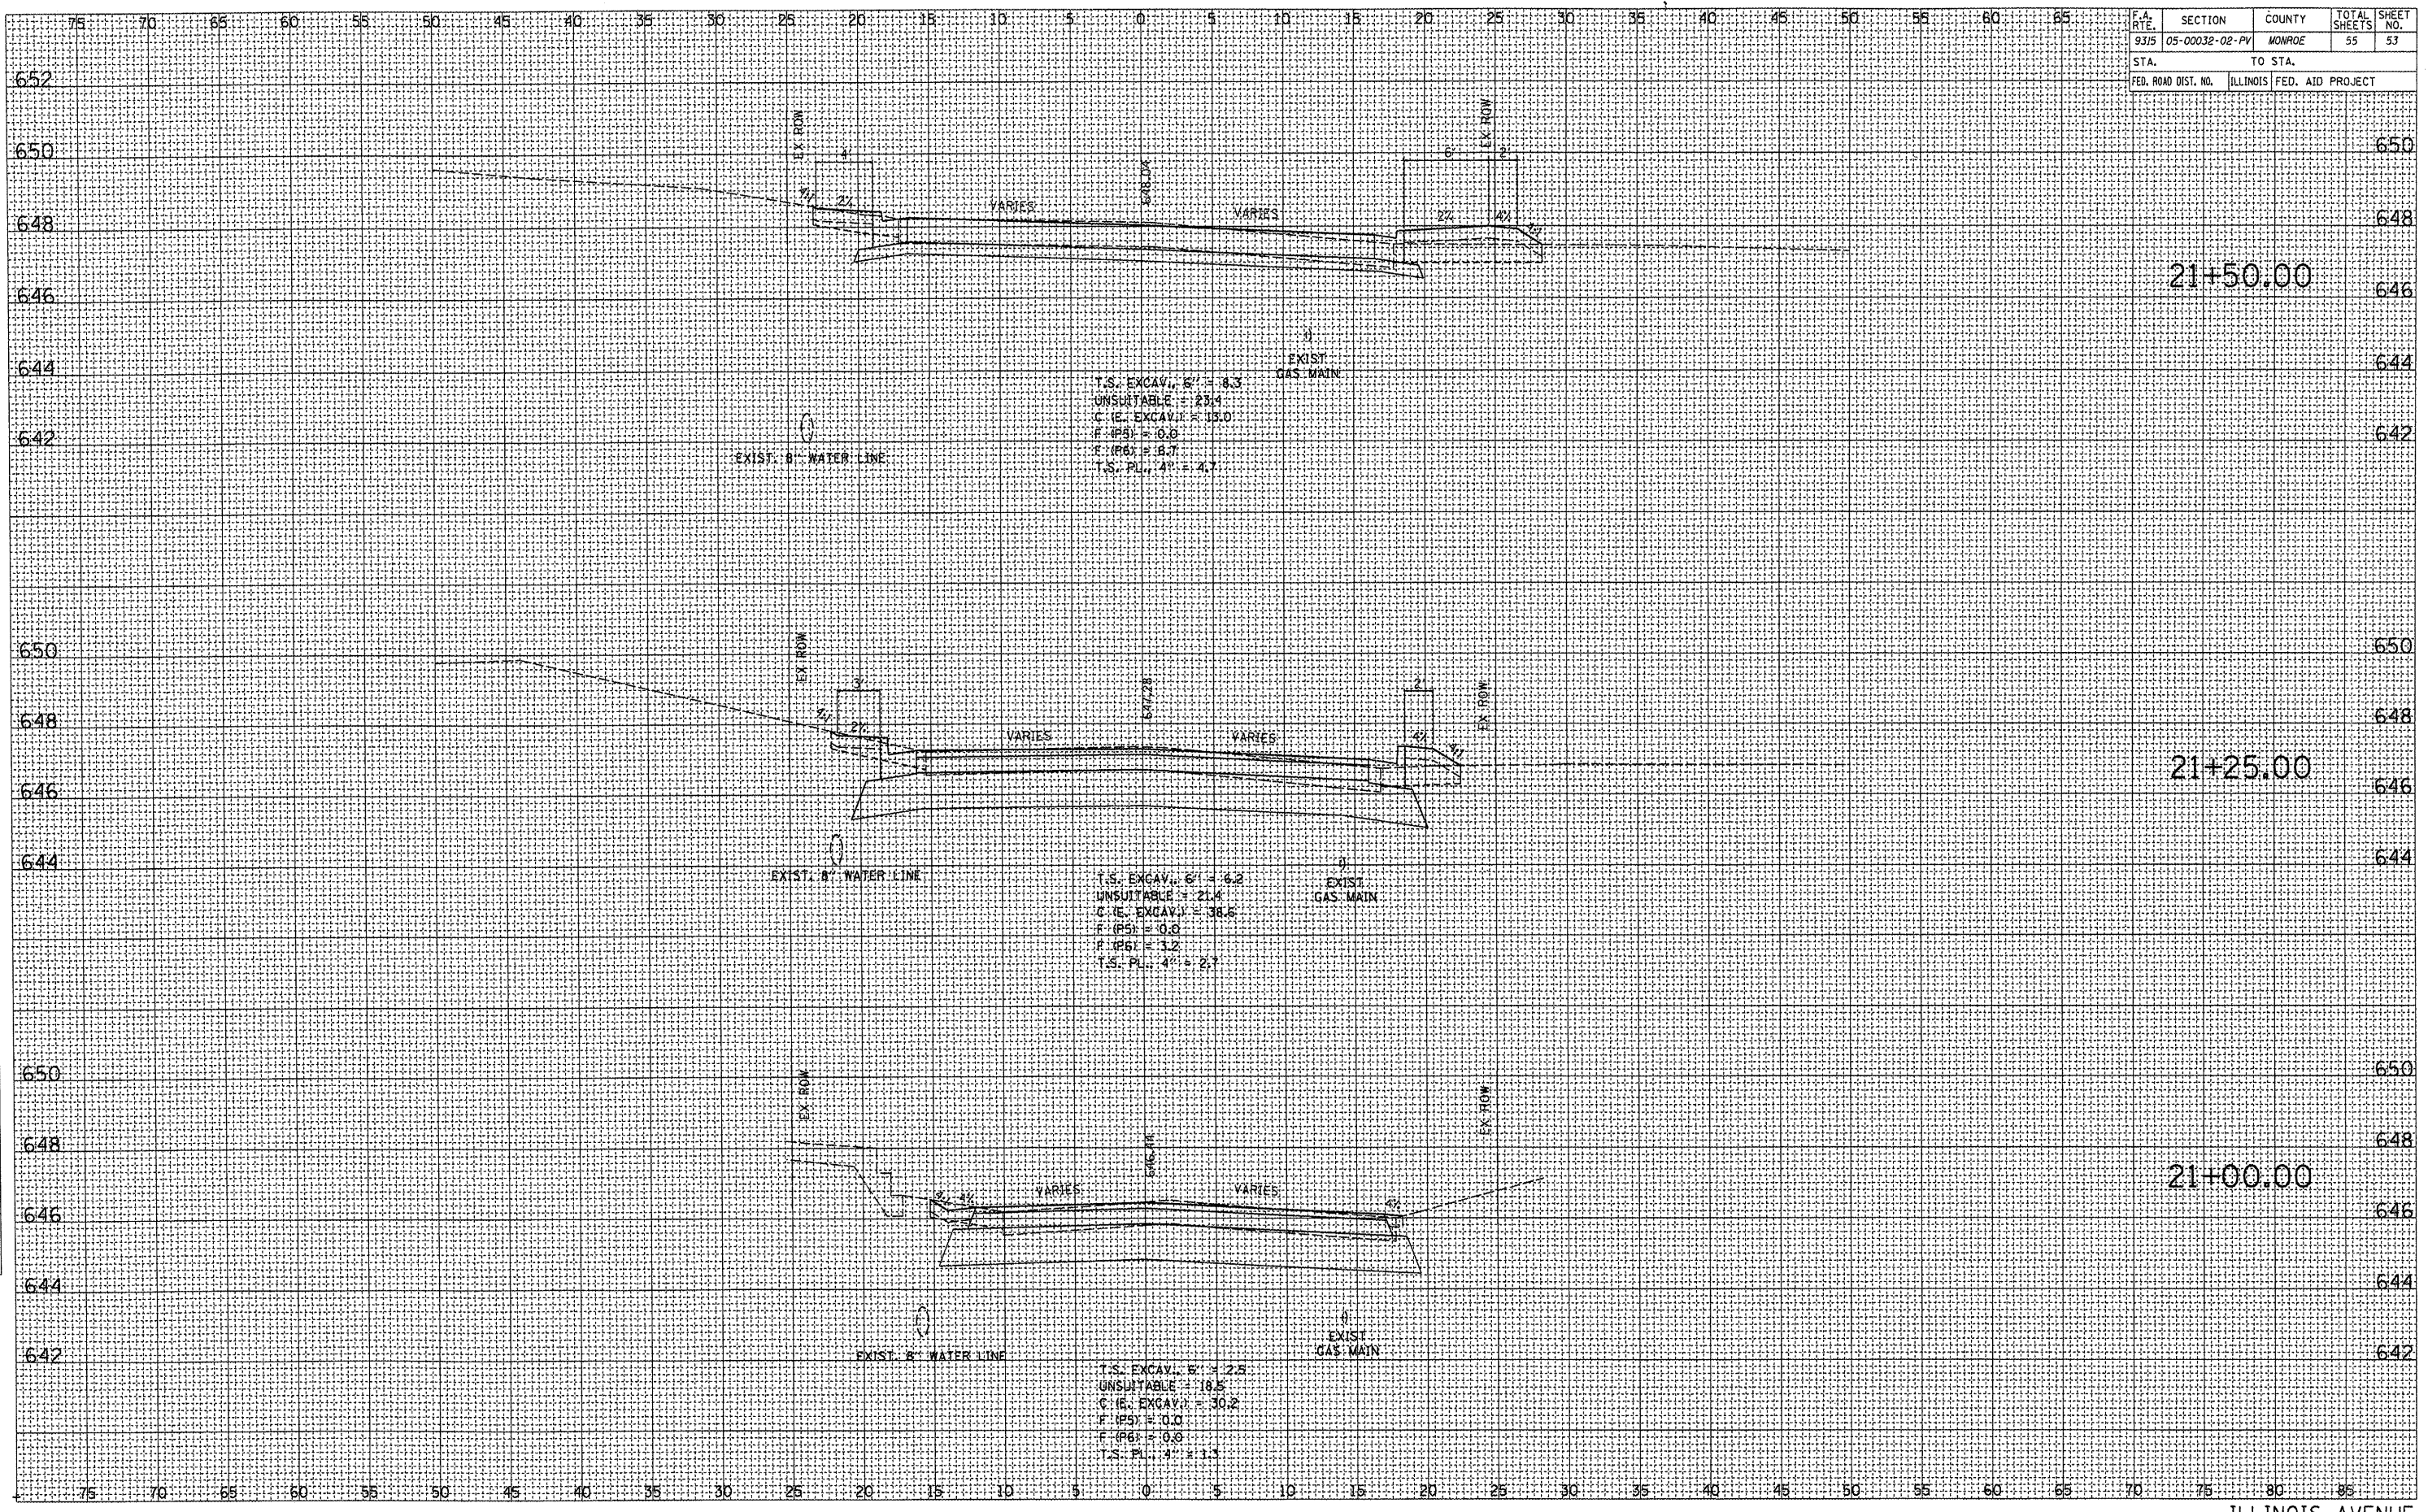

21+50.00

21+25.00

21+00.00

ILLINOIS AVENUE

DATE	BY	BY
DATE	BY	BY
DATE	BY	BY
DATE	BY	BY

DATE	BY	BY
DATE	BY	BY
DATE	BY	BY
DATE	BY	BY