



DATE	
BY	
PROJECT	
NO.	
DATE	
BY	
PROJECT	
NO.	

DATE	
BY	
PROJECT	
NO.	
DATE	
BY	
PROJECT	
NO.	


PLOT DATE = #DATE#
 PLOT SCALE = #SCALE#
 REFERENCE = #REF#

CONTRACT NO. 98999

FAP RTE	SECTION	COUNTY	TOTAL SHEETS	SHEET NO.
869	(105A)B-1	SALINE	71	9
STA. 1640+00		TO STA. 1646+00		
FED. ROAD DIST. NO.		ILLINOIS FED. AID PROJECT		


SEC. 10, T9S, R6E, 3RD P.M.

SEC. 9, T9S, R6E, 3RD P.M.

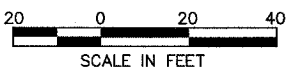

SCALE IN FEET

- LEGEND**
- HMA SHOULDER
 - HMA SURF REMOVAL-BUTT JOINT
 -
 - STABILIZED DRIVEWAY SURFACE

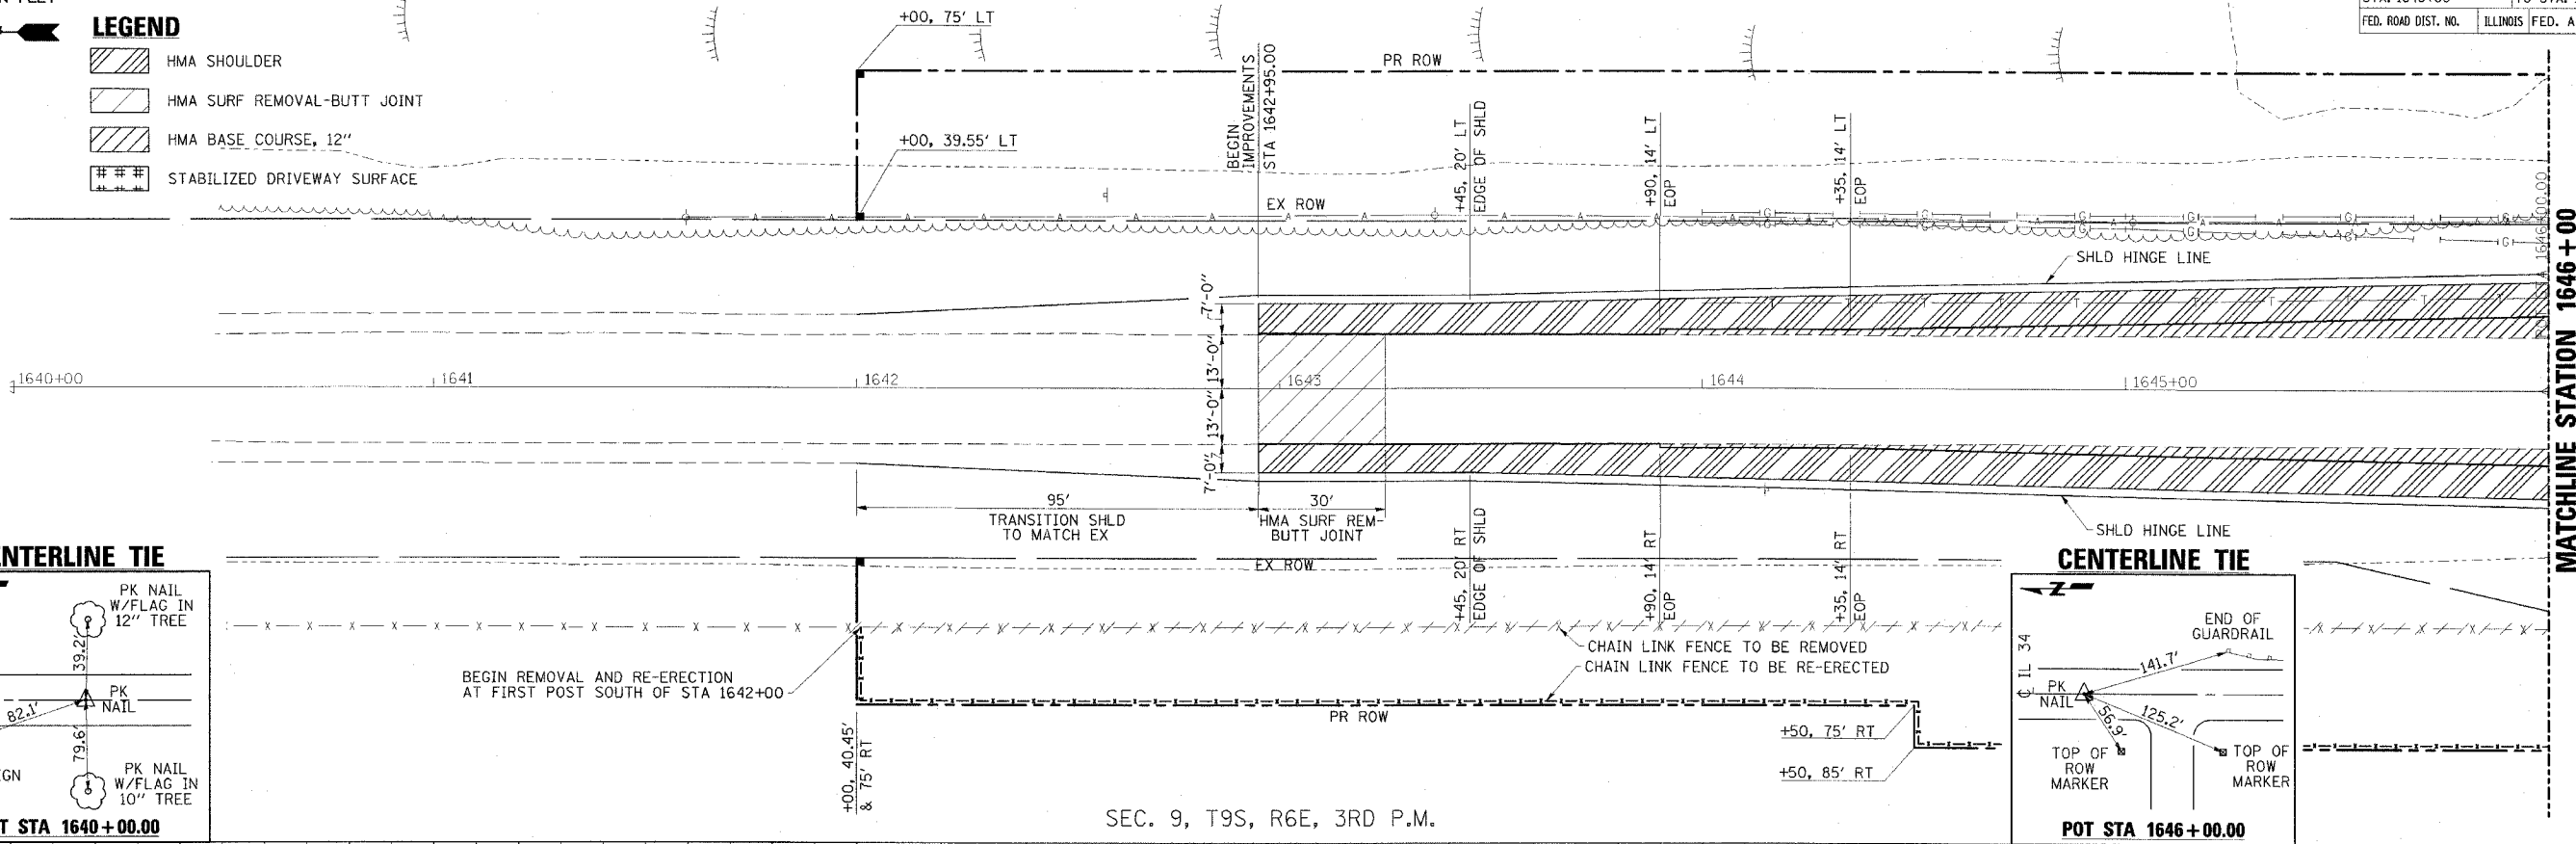

MATCHLINE STATION 1646 + 00
SEE SHT. 10 FOR CONT.

