




DATE	
BY	
PLANNED	
NOTED	
NOTES CHECKED	
ALIGNMENT CHECKED	
NO.	
CAD FILE NAME	

DATE	
BY	
PROFILE	
NOTED	
NOTES CHECKED	
STRUCTURE NOTATION CHECKED	
NO.	


PLOT DATE = #DATE*
 PLOT SCALE = #SCALE*
 REFERENCE = #REF*

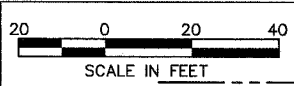

SEC. 10, T9S, R6E, 3RD P.M.

CONTRACT NO. 98999				
FAP RTE	SECTION	COUNTY	TOTAL SHEETS	SHEET NO.
869	1105A1B-1	SALINE	71	11
STA. 1652+00		TO STA. 1658+00		
FED. ROAD DIST. NO.	ILLINOIS	FED. AID PROJECT		

MATCHLINE STATION 1652+00
 SEE SHT. 10 FOR CONT.

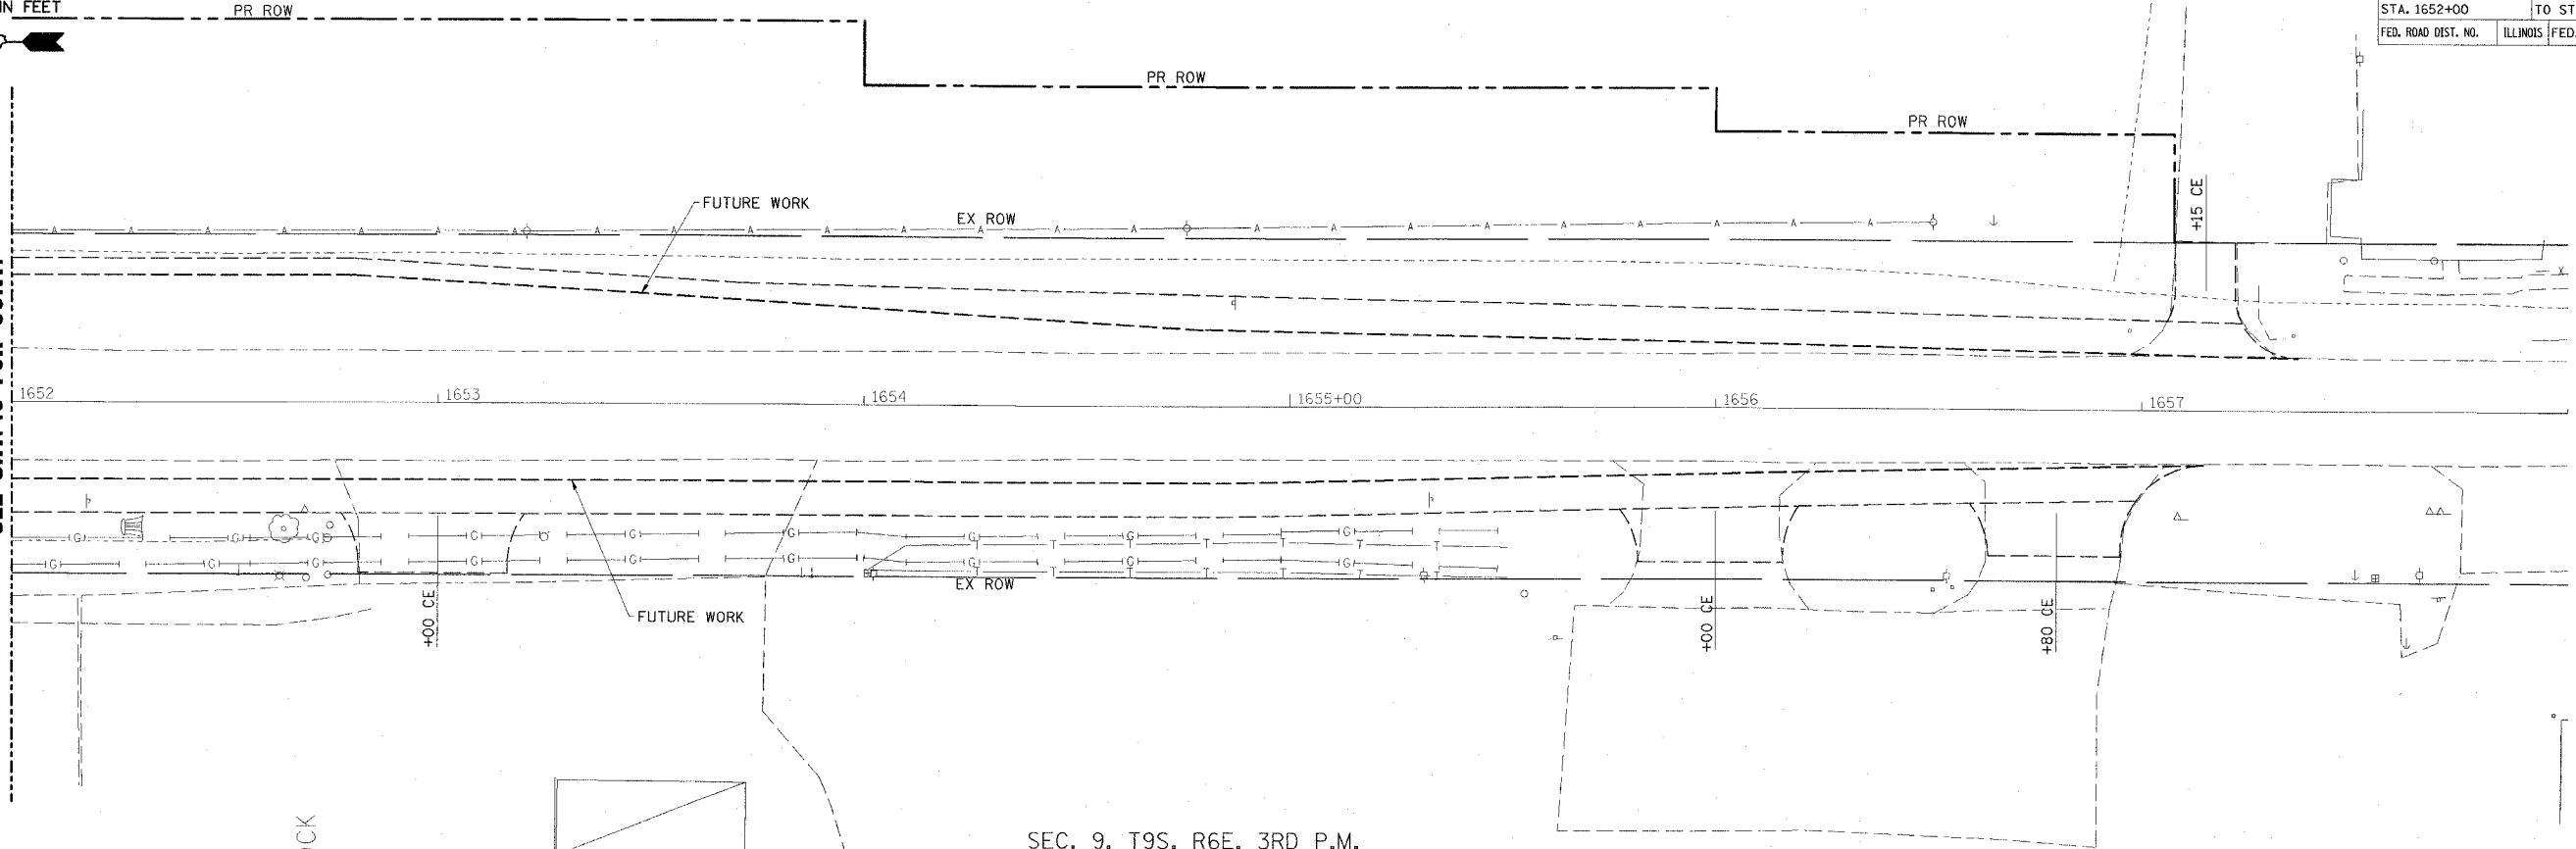

SEC. 9, T9S, R6E, 3RD P.M.

