


PAR. NO.	NAME	ROW	TE
105	SALINE COUNTY	0.38	0.223
106	BIG RIVER TRUST	0.538	0.02
108	UNITED GAS COMP.	0.08	0.06

COORDINATE LIST

Pt 208	N394228.8992	E924425.0919
Pt 20000	N394299.0821	E924481.8269
Pt 20001	N394278.2776	E924506.3450
Pt 20002	N394269.0867	E925181.3042
Pt 20003	N394279.0865	E925181.3600
Pt 20004	N395072.0736	E924504.7374
Pt 20005	N395072.2272	E924469.2840
Pt 20006	N395072.5740	E924389.2848
Pt 20007	N395072.7238	E924354.7388
Pt 20008	N394581.3695	E924342.4715
Pt 20018	N394282.8881	E924500.9116
Pt 20020	N394723.0804	E924387.6430
Pt 20023	N394269.4417	E925095.3294
Pt 20024	N394275.2516	E925095.3623
Pt 20060	N394279.5670	E925095.3623
Pt 20065	N394822.7695	E924343.6551
Pt 20066	N394822.7262	E924353.6550
Pt 20067	N394356.9702	E924501.1650
Pt 20071	N394261.8835	E924194.9076
Pt 20072	N394386.8088	E924341.0159

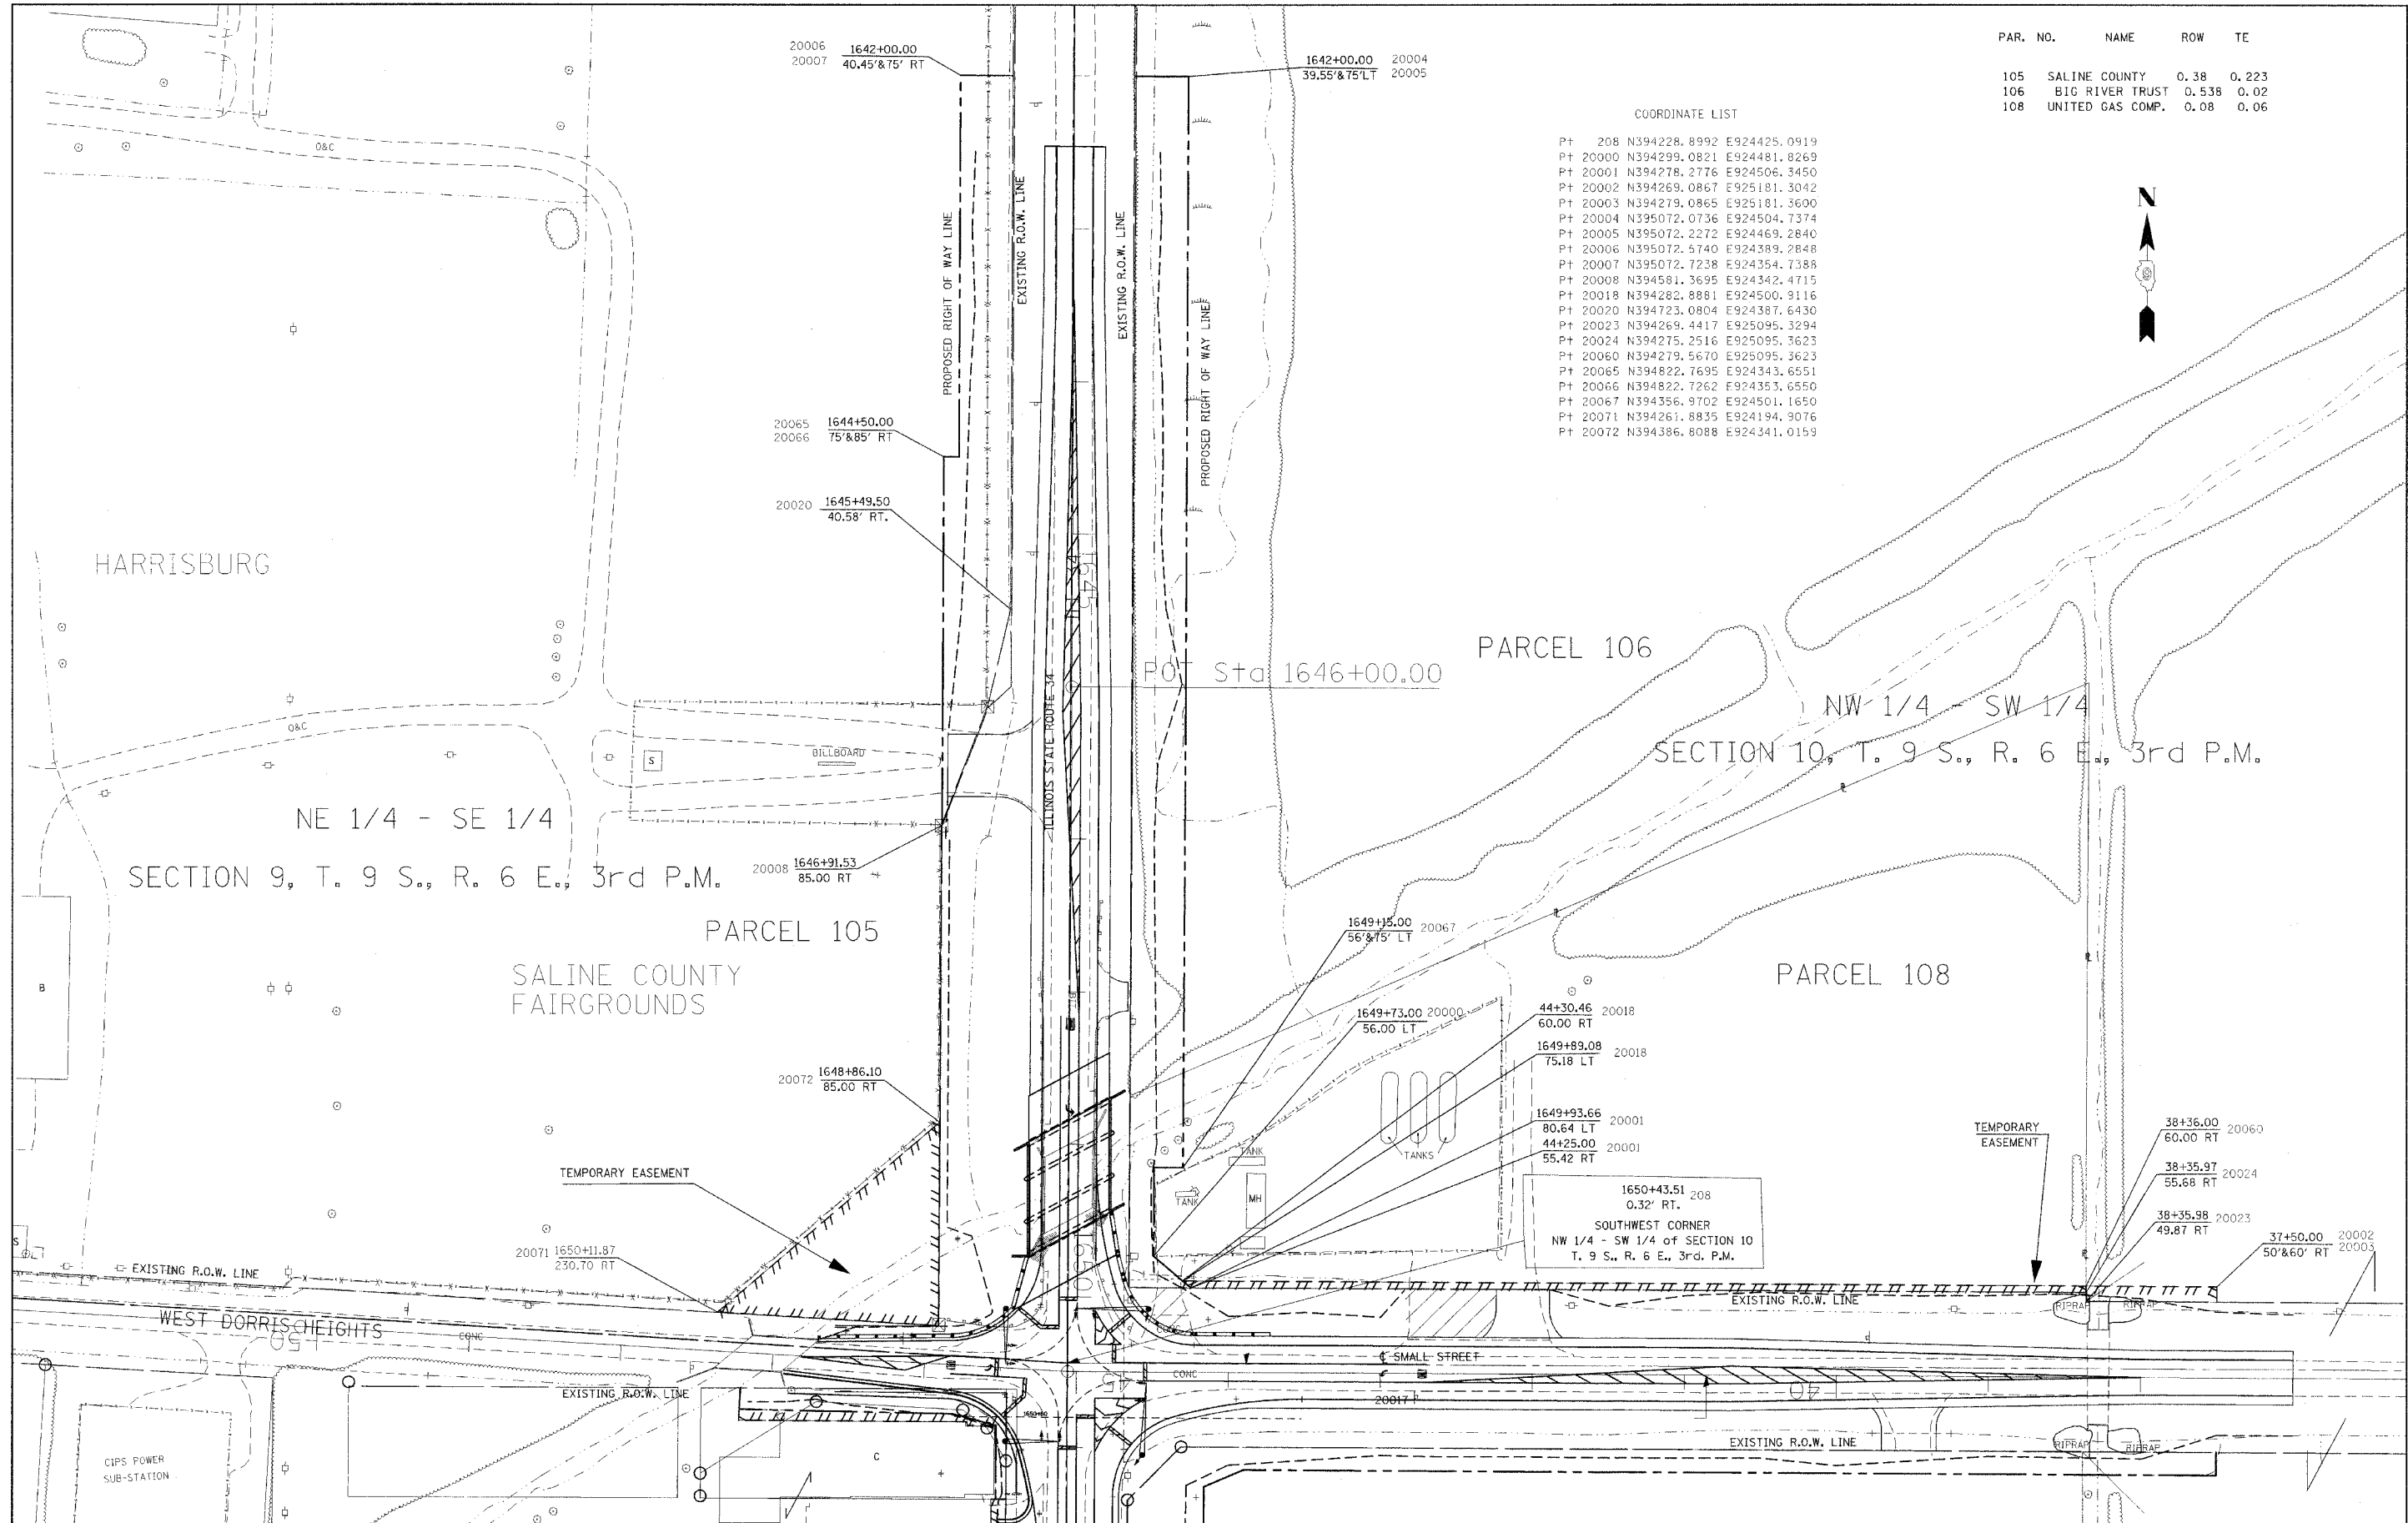

FILE NAME c:\projects\view\d\01505\landacquisition\	USER NAME haldsteadw	DESIGNED -	REVISED -	<b>STATE OF ILLINOIS DEPARTMENT OF TRANSPORTATION</b>	<b>RIGHT OF WAY PLANS</b>		F.A. RTE. 869	SECTION (105A)B-1	COUNTY SALINE	TOTAL SHEETS 71	SHEET NO. 29A	
PLOT SCALE = 50,0000' / IN.	DRAWN -	CHECKED -	REVISED -		PROJECT	JOB NO. R99-011-07	CONTRACT NO. 98999		ILLINOIS FED. AID PROJECT			
PLOT DATE = 4/25/2008	DATE -	REVISED -	REVISED -		SCALE: 1"=50'	SHEET NO. OF SHEETS	STA. 1642+00.00 TO STA. 1650+50.00					