




CONTRACT NO. 98999			
FAP RTE	SECTION	COUNTY	TOTAL SHEET NO.
869	(105A)B-1	SALINE	71 54
STA.		TO STA.	
FED. ROAD DIST. NO.		ILLINOIS FED. AID PROJECT	

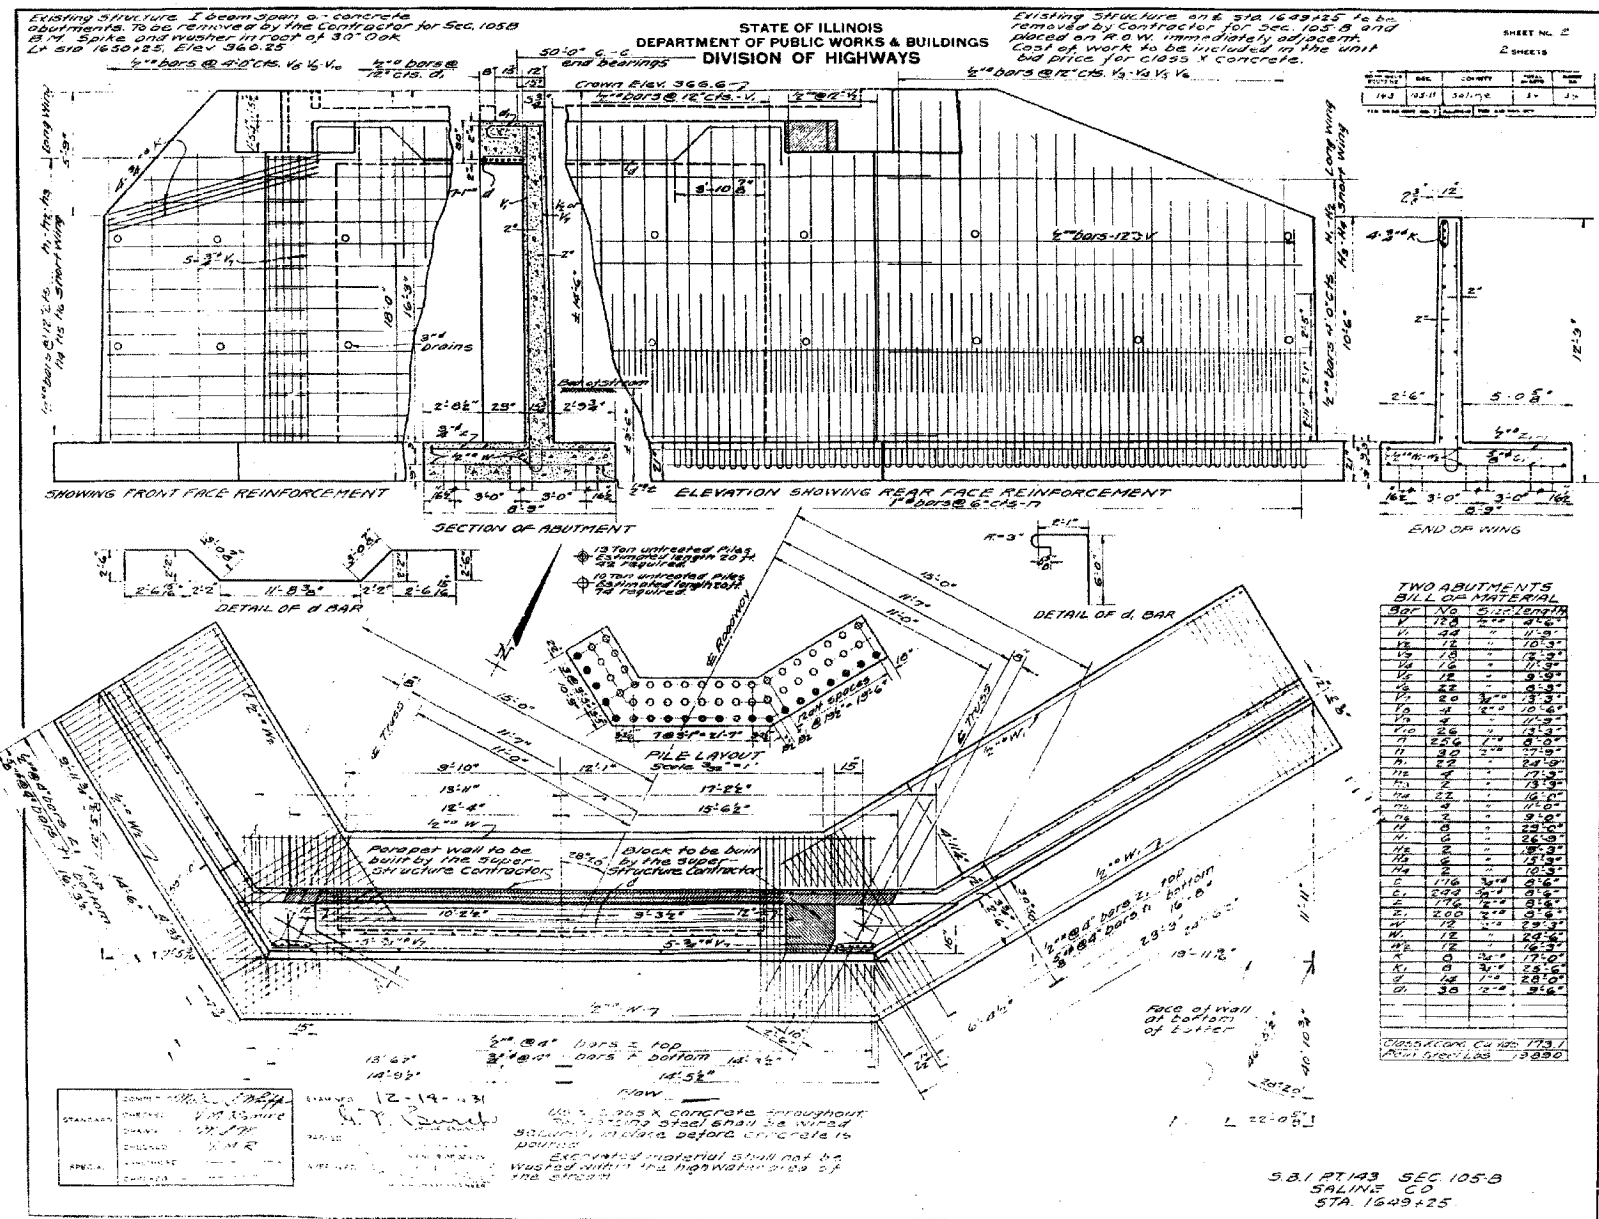

FOR INFORMATION ONLY

EXISTING STRUCTURE PLANS  
FAP RTE 869 (IL 34)  
SECTION (105A)B-1  
SALINE COUNTY

**ESCA**  
CONSULTANTS, INC.

DESIGNED BY: MTD 06/07  
DRAWN BY: DWH 06/07  
CHECKED BY: MTD 10/07  
APPROVED BY: RDP 03/08

PLAT DATE = 06/07  
FILE NAME = 869A1  
PLOT SCALE = 1/8"=1'-0"  
REFERENCE = SHEET 71