




DATE	
BY	
SUBMITTED	
REVISION	
NO.	
DATE	
BY	
SUBMITTED	
REVISION	
NO.	


DATE	
BY	
SUBMITTED	
REVISION	
NO.	
DATE	
BY	
SUBMITTED	
REVISION	
NO.	

140 130 120 110 100 90 80 70 60 50 40 30 20 10 0 10 20 30 40 50 60 70 80 90 100 110 120 130 140


370 365 360 355 350

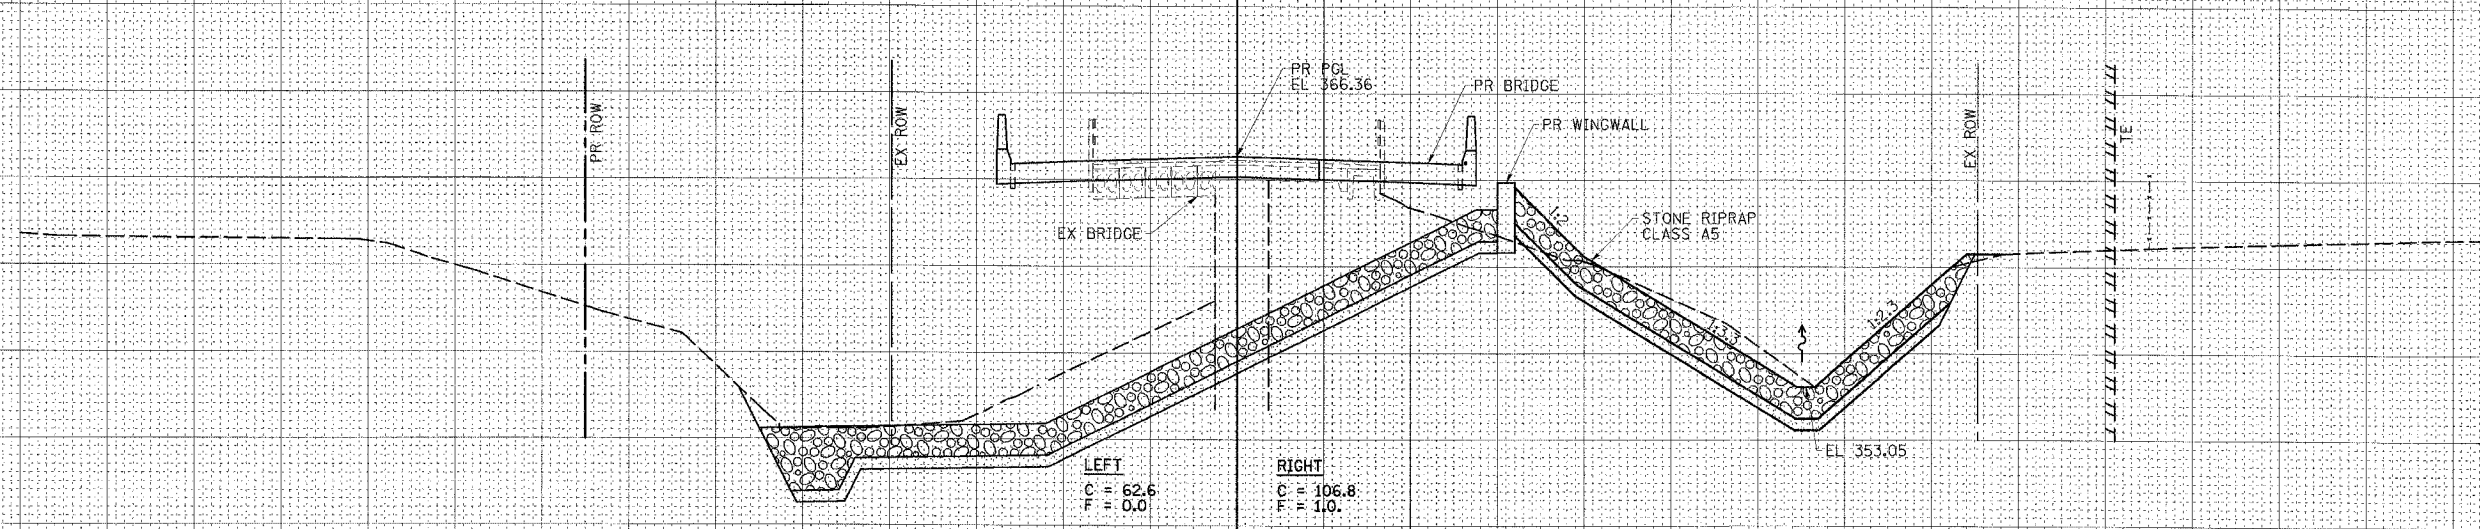

STA. 1649+00.00

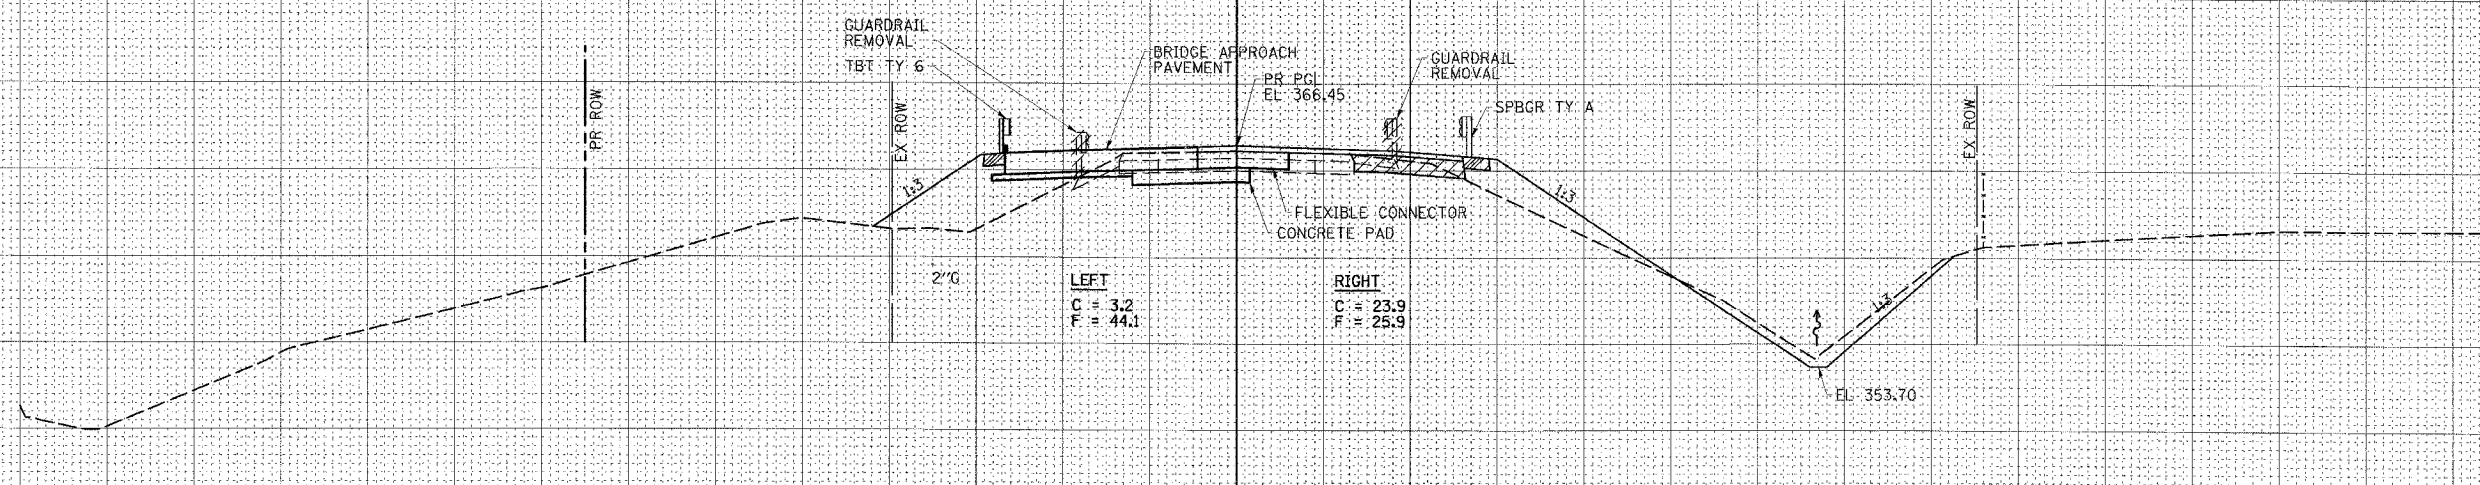

STA. 1648+50.00

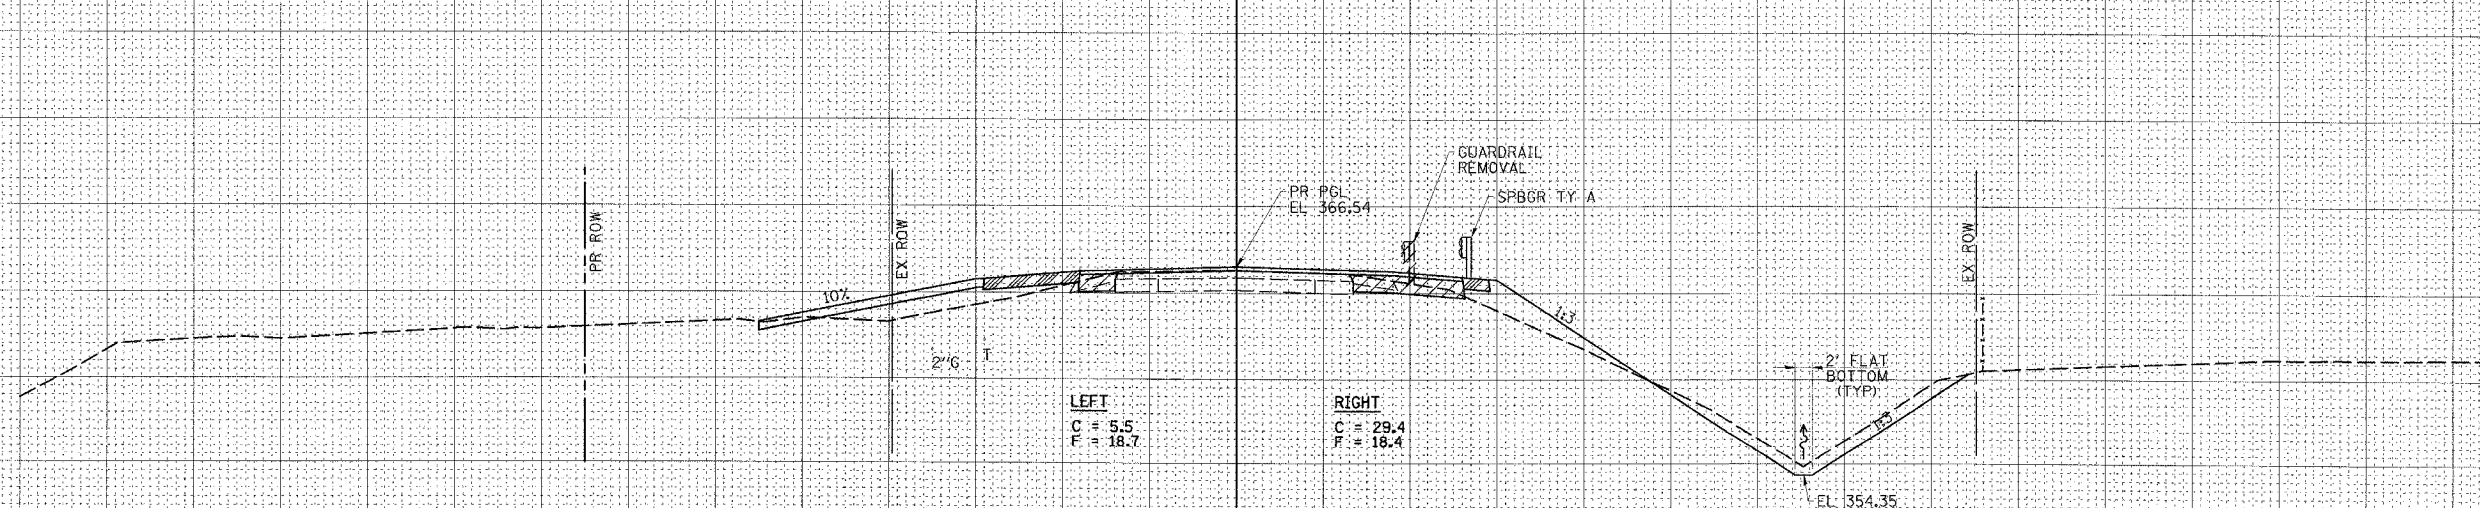

STA. 1648+00.00
FE LT

140 130 120 110 100 90 80 70 60 50 40 30 20 10 0 10 20 30 40 50 60 70 80 90 100 110 120 130 140

370 365 360 355 350

CONTRACT NO. 98999			
FAP RTE	SECTION	COUNTY	TOTAL SHEETS
869	(105A)B-1	SALINE	71
STA. 1648+00.00		TO STA. 1649+00.00	
FED. ROAD DIST. NO.	ILLINOIS	FED. AID PROJECT	

SCALES
HORIZ. 1"=10'
VERT. 1"=5'