




FINAL SURVEY BY: _____ DATE: _____
 SURVEYED BY: _____ DATE: _____
 NOTE BOOK NO. _____
 TEMPLATE NO. _____
 AREAS CHECKED: _____

ORIGINAL SURVEY BY: _____ DATE: _____
 SURVEYED BY: _____ DATE: _____
 NOTE BOOK NO. _____
 TEMPLATE NO. _____
 AREAS CHECKED: _____

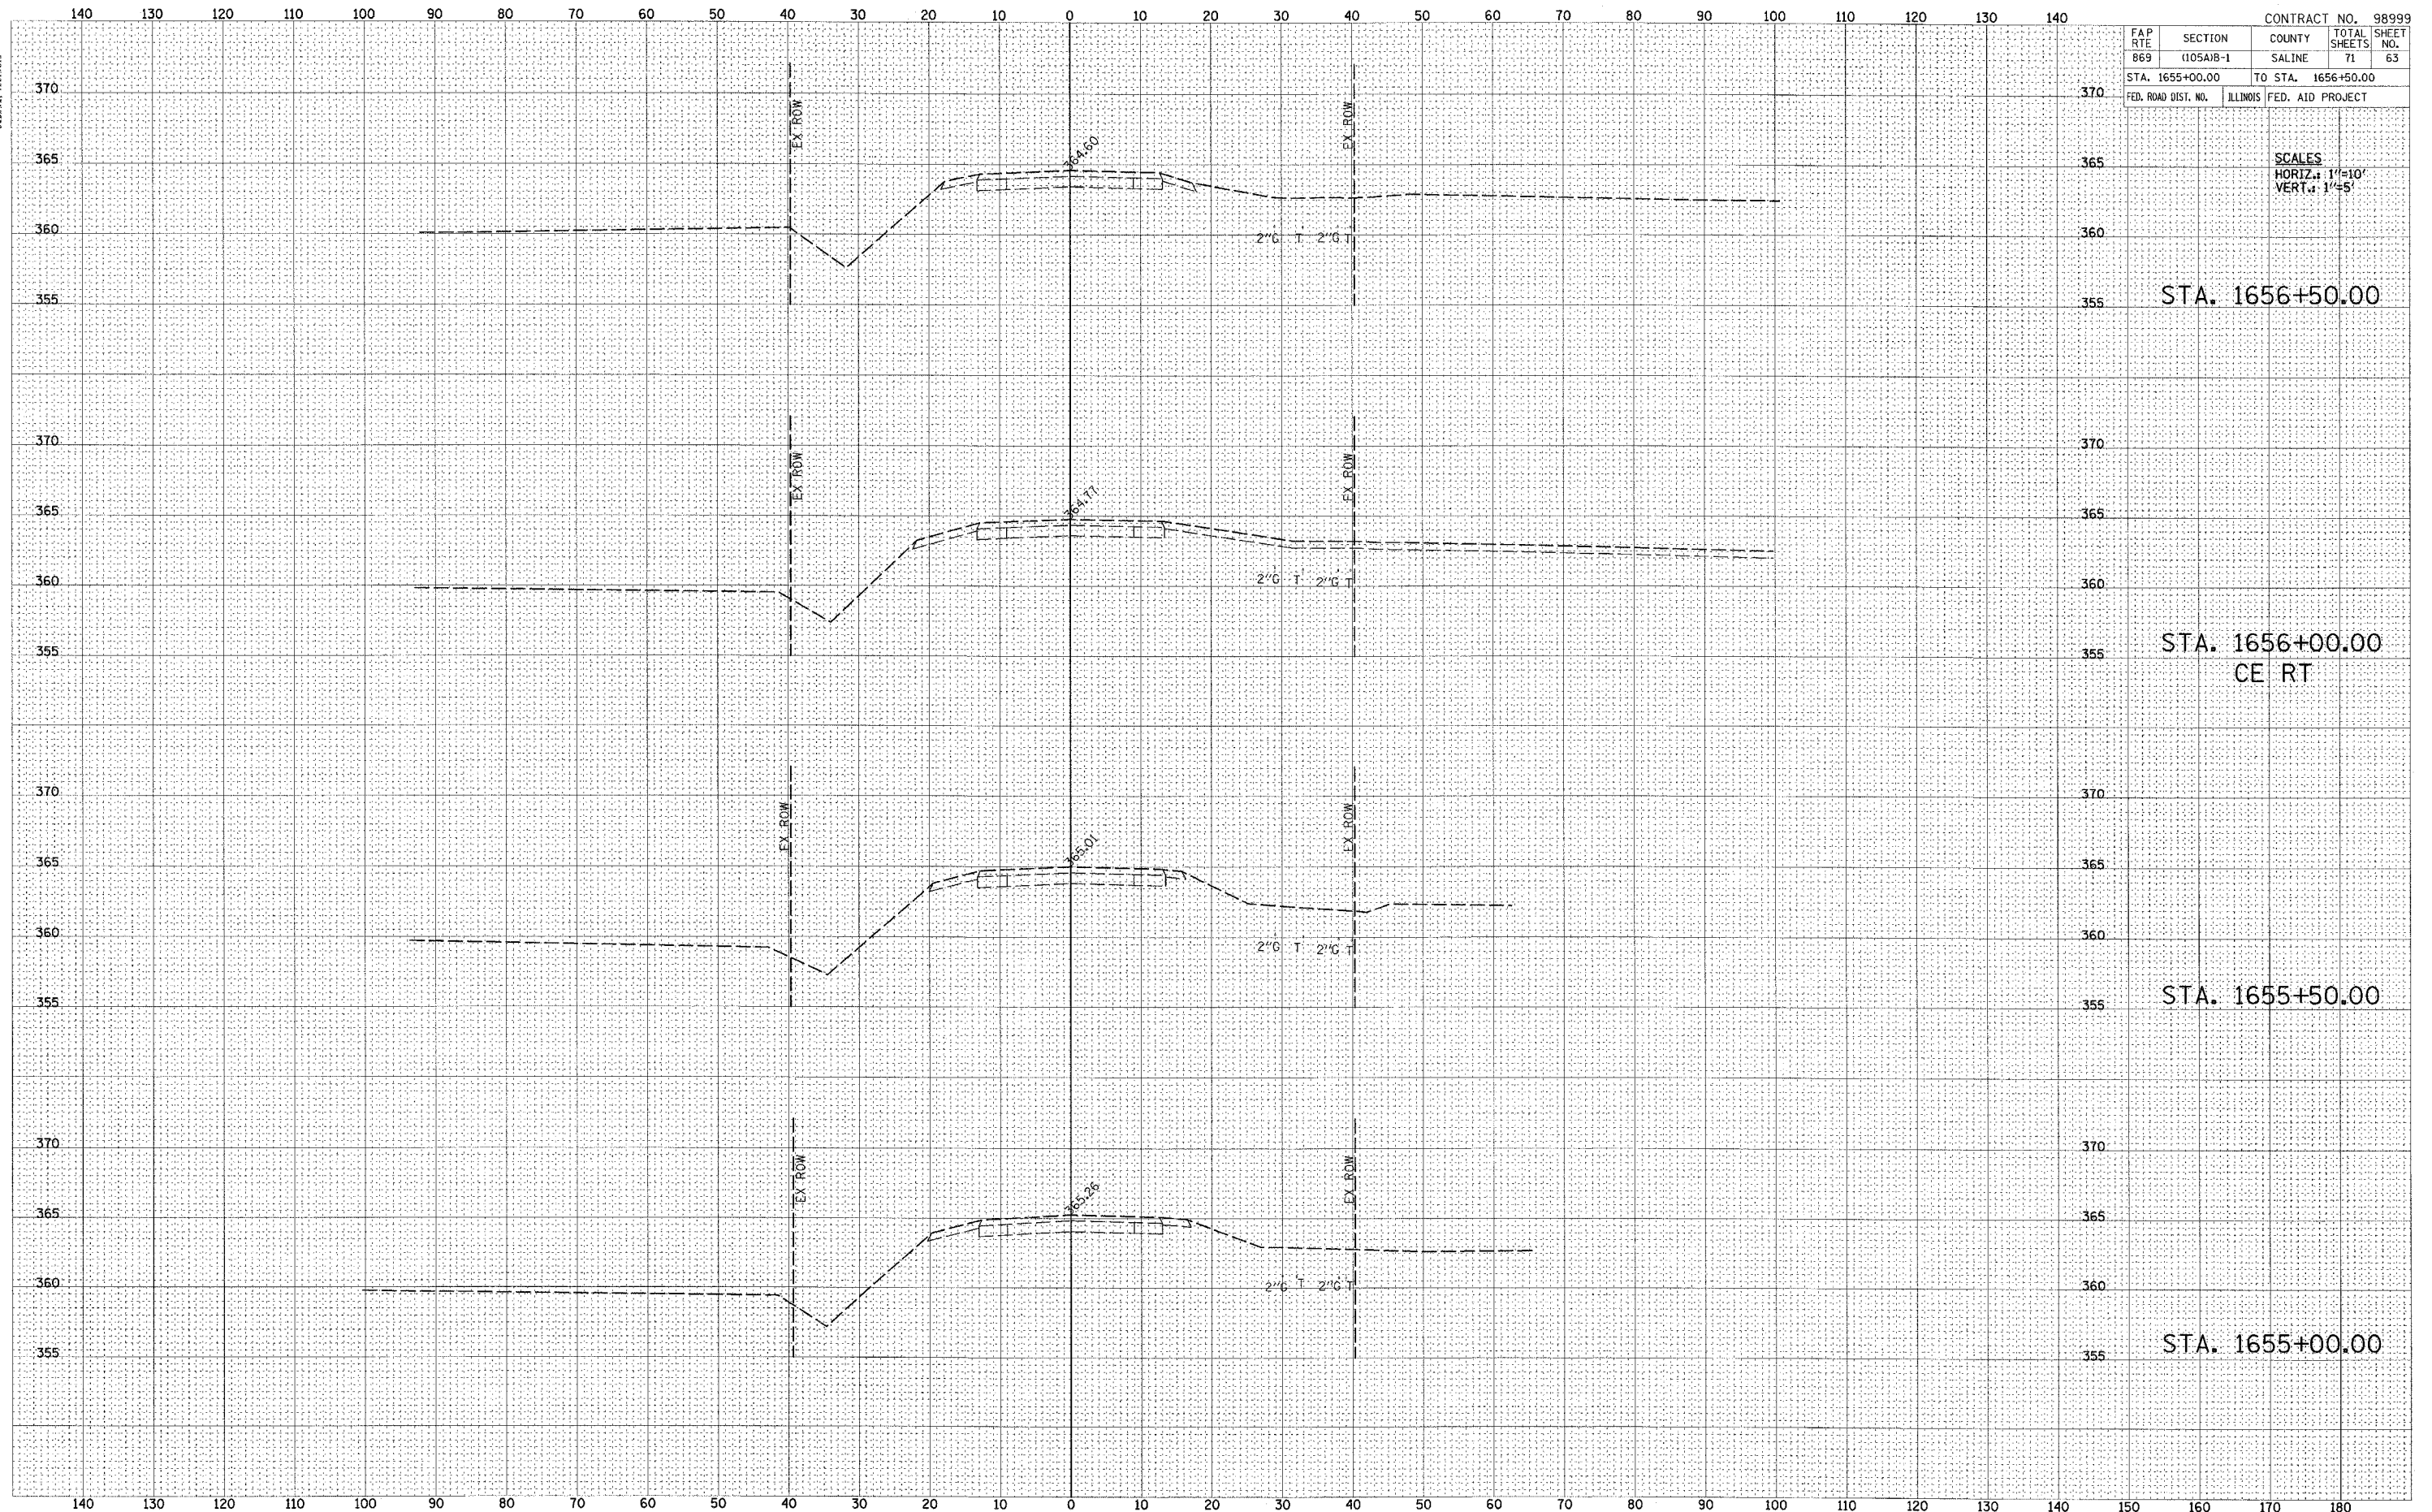

CONTRACT NO. 98999				
FAP RTE	SECTION	COUNTY	TOTAL SHEETS	SHEET NO.
869	(105A)B-1	SALINE	71	63
STA. 1655+00.00		TO STA. 1656+50.00		
FED. ROAD DIST. NO.	ILLINOIS	FED. AID PROJECT		

SCALES
 HORIZ.: 1"=10'
 VERT.: 1"=5'

STA. 1656+50.00

STA. 1656+00.00
 CE RT

STA. 1655+50.00

STA. 1655+00.00