




DATE	
BY	
FINAL SURVEY	
SURVEYED	
NOTE BOOK	
TEMPLATE	
AREAS CHECKED	
NO.	

DATE	
BY	
ORIGINAL SURVEY	
SURVEYED	
NOTE BOOK	
TEMPLATE	
AREAS CHECKED	
NO.	

FAP RTE		SECTION	COUNTY	TOTAL SHEETS	SHEET NO.
869		(105A)B-1	SALINE	71	65
STA. 38+00.00			TO STA. 38+50.00		
FED. ROAD DIST. NO.		ILLINOIS	FED. AID PROJECT		

SCALES  
HORIZ.: 1"=10'  
VERT.: 1"=5'

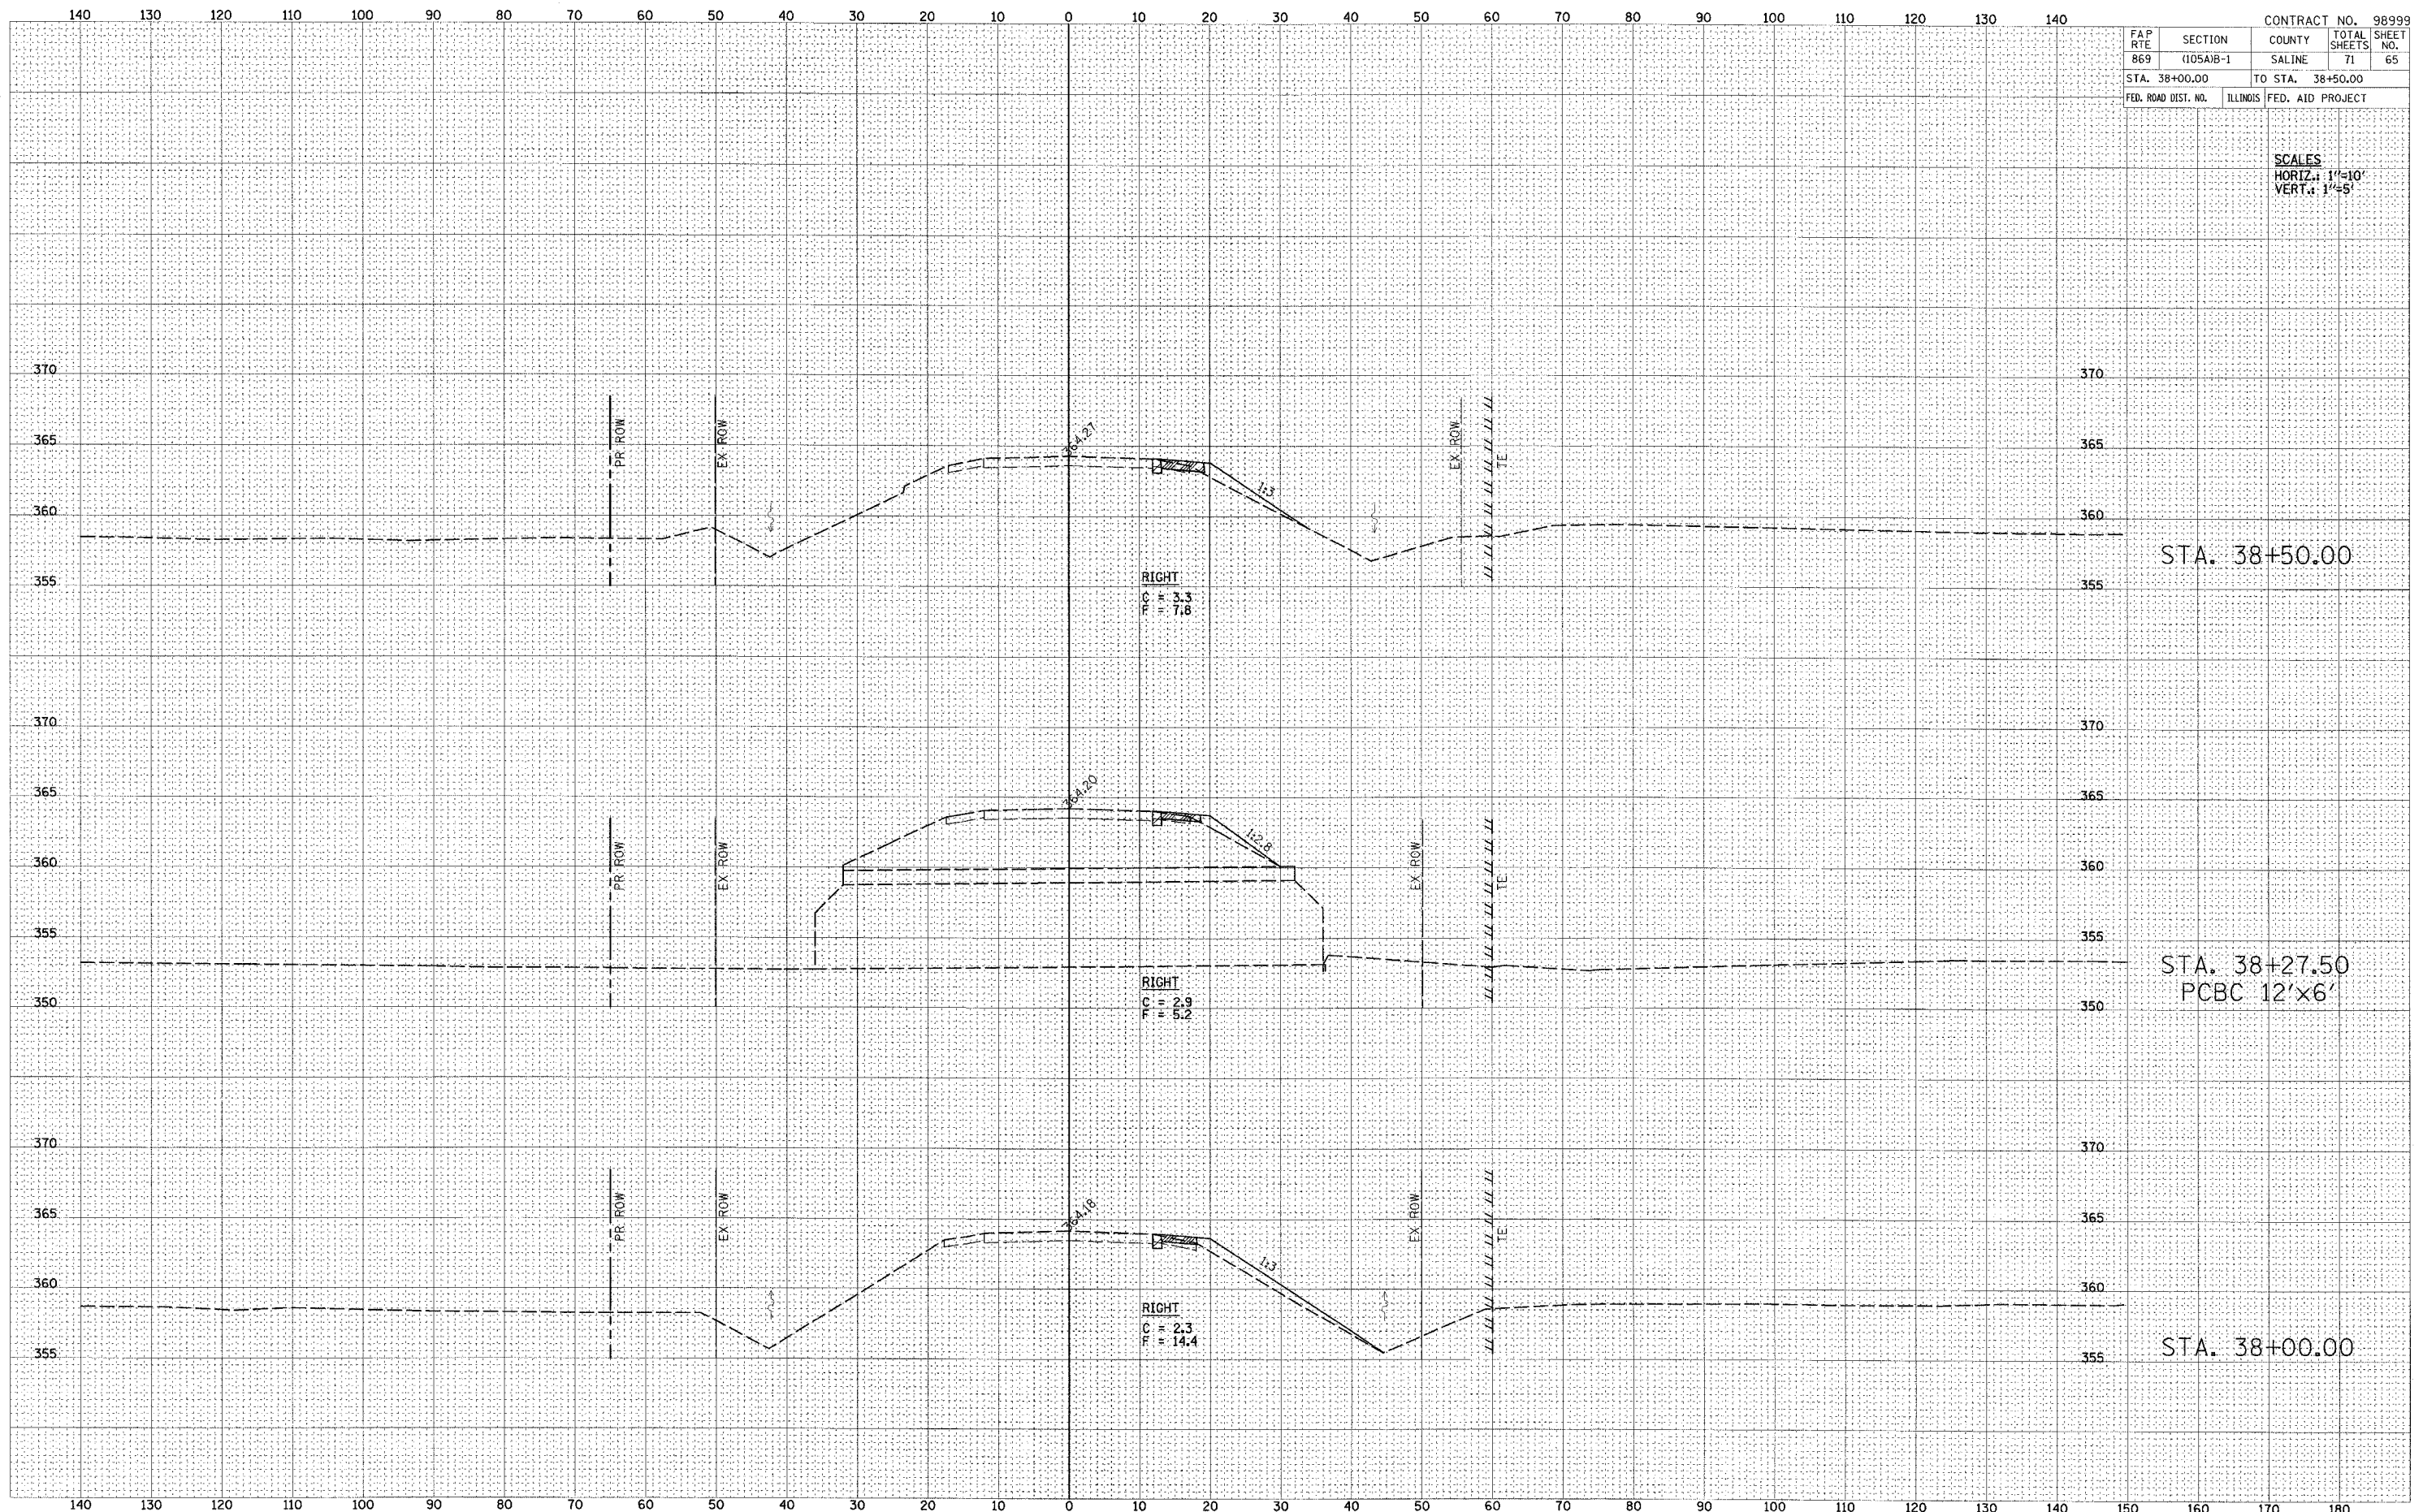

STA. 38+50.00

STA. 38+27.50  
PCBC 12'x6'

STA. 38+00.00