




FINAL SURVEY	SUBMITTED	DATE
NOTE BOOK	TEMPLATE	BY
AREAS CHECKED		

ORIGINAL SURVEY	SUBMITTED	DATE
NOTE BOOK	TEMPLATE	BY
AREAS CHECKED		

140 130 120 110 100 90 80 70 60 50 40 30 20 10 0 10 20 30 40 50 60 70 80 90 100 110 120 130 140

370 365 360 355 370 365 360 355 370 365 360 355 370 365 360 355

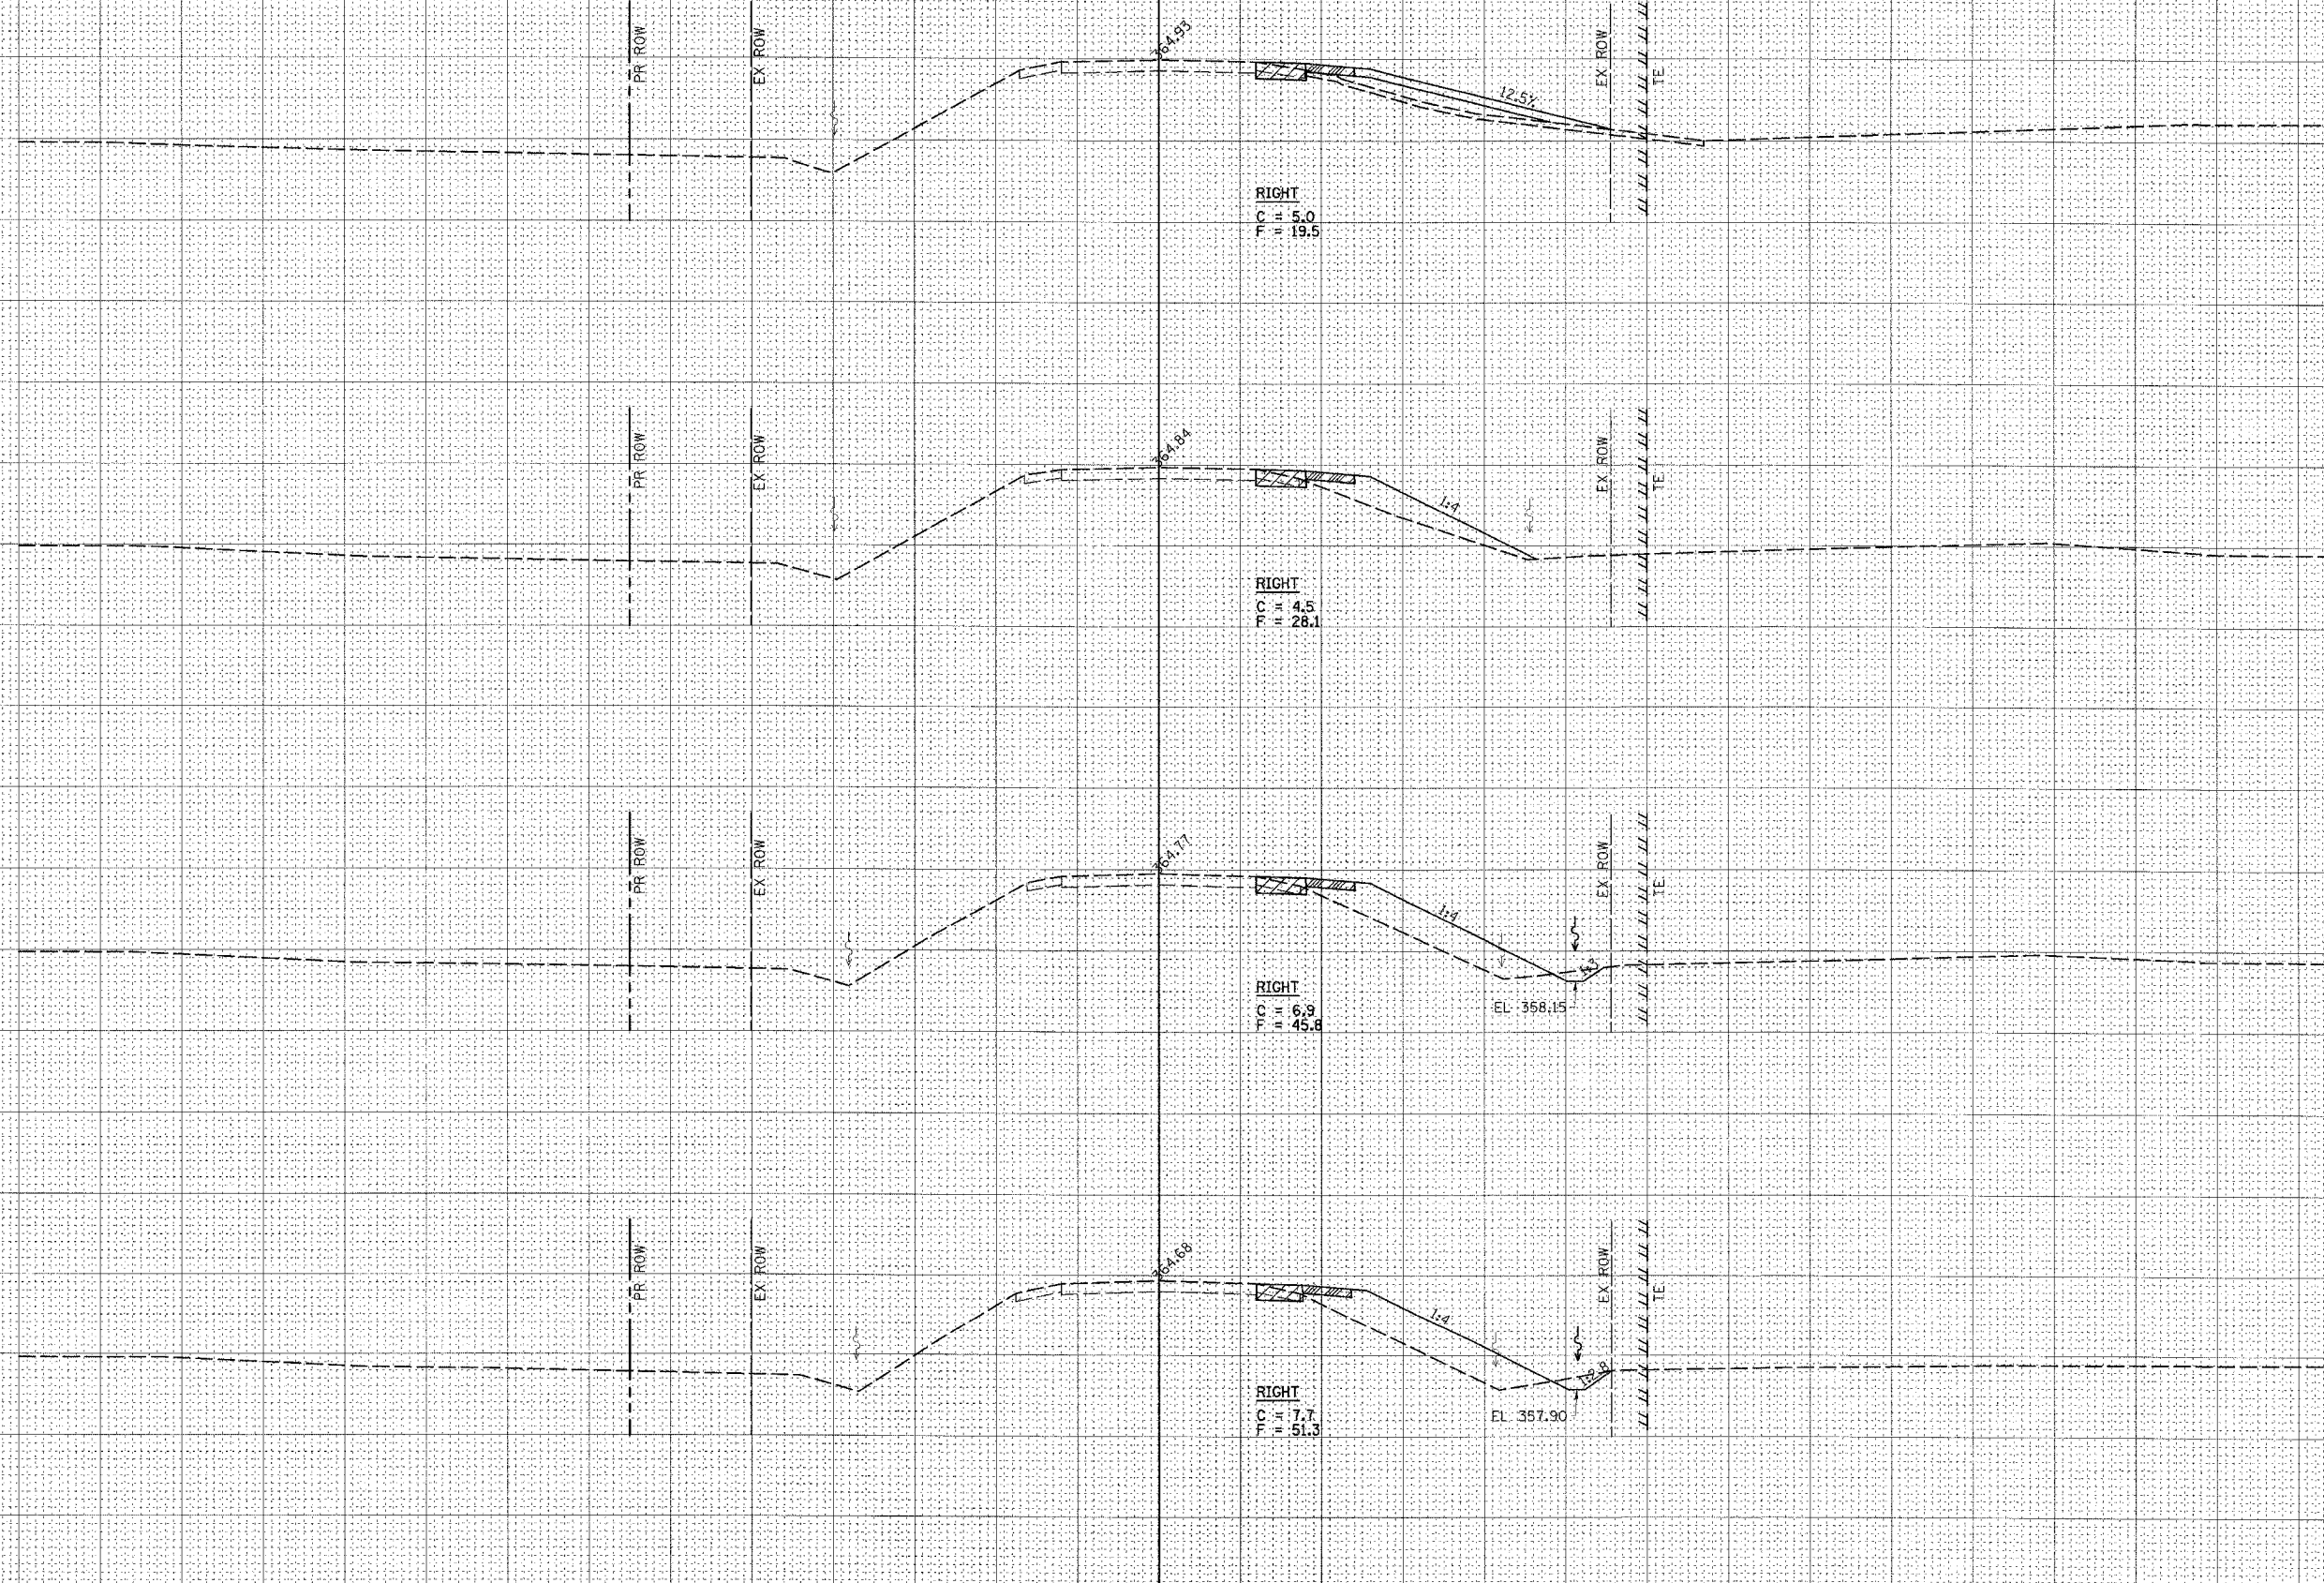

CONTRACT NO. 98999				
F A P	SECTION	COUNTY	TOTAL SHEETS	SHEET NO.
RTE 869	(105A)B-1	SALINE	71	67
STA. 40+50.00		TO STA. 42+00.00		
FED. ROAD DIST. NO.	ILLINOIS	FED. AID PROJECT		

SCALES
HORIZ.: 1"=10'
VERT.: 1"=5'

STA. 42+00.00
CE RT

STA. 41+50.00

STA. 41+00.00

STA. 40+50.00