



DATE: \_\_\_\_\_ BY: \_\_\_\_\_

FINAL SURVEY: \_\_\_\_\_

SURVEYED: \_\_\_\_\_

NOTE BOOK: \_\_\_\_\_

TEMPLATE: \_\_\_\_\_

AREAS CHECKED: \_\_\_\_\_

NO. \_\_\_\_\_

DATE: \_\_\_\_\_ BY: \_\_\_\_\_

ORIGINAL SURVEY: \_\_\_\_\_

SURVEYED: \_\_\_\_\_

NOTE BOOK: \_\_\_\_\_

TEMPLATE: \_\_\_\_\_


AREAS CHECKED: \_\_\_\_\_

NO. \_\_\_\_\_

FAP RTE	SECTION	COUNTY	TOTAL SHEETS	SHEET NO.
B69	(105A)B-1	SALINE	71	68
STA. 42+25.00		TO STA. 43+50.00		
FED. ROAD DIST. NO.	ILLINOIS	FED. AID PROJECT		

CONTRACT NO. 98999

SCALES  
HORIZ.: 1"=10'  
VERT.: 1"=5'

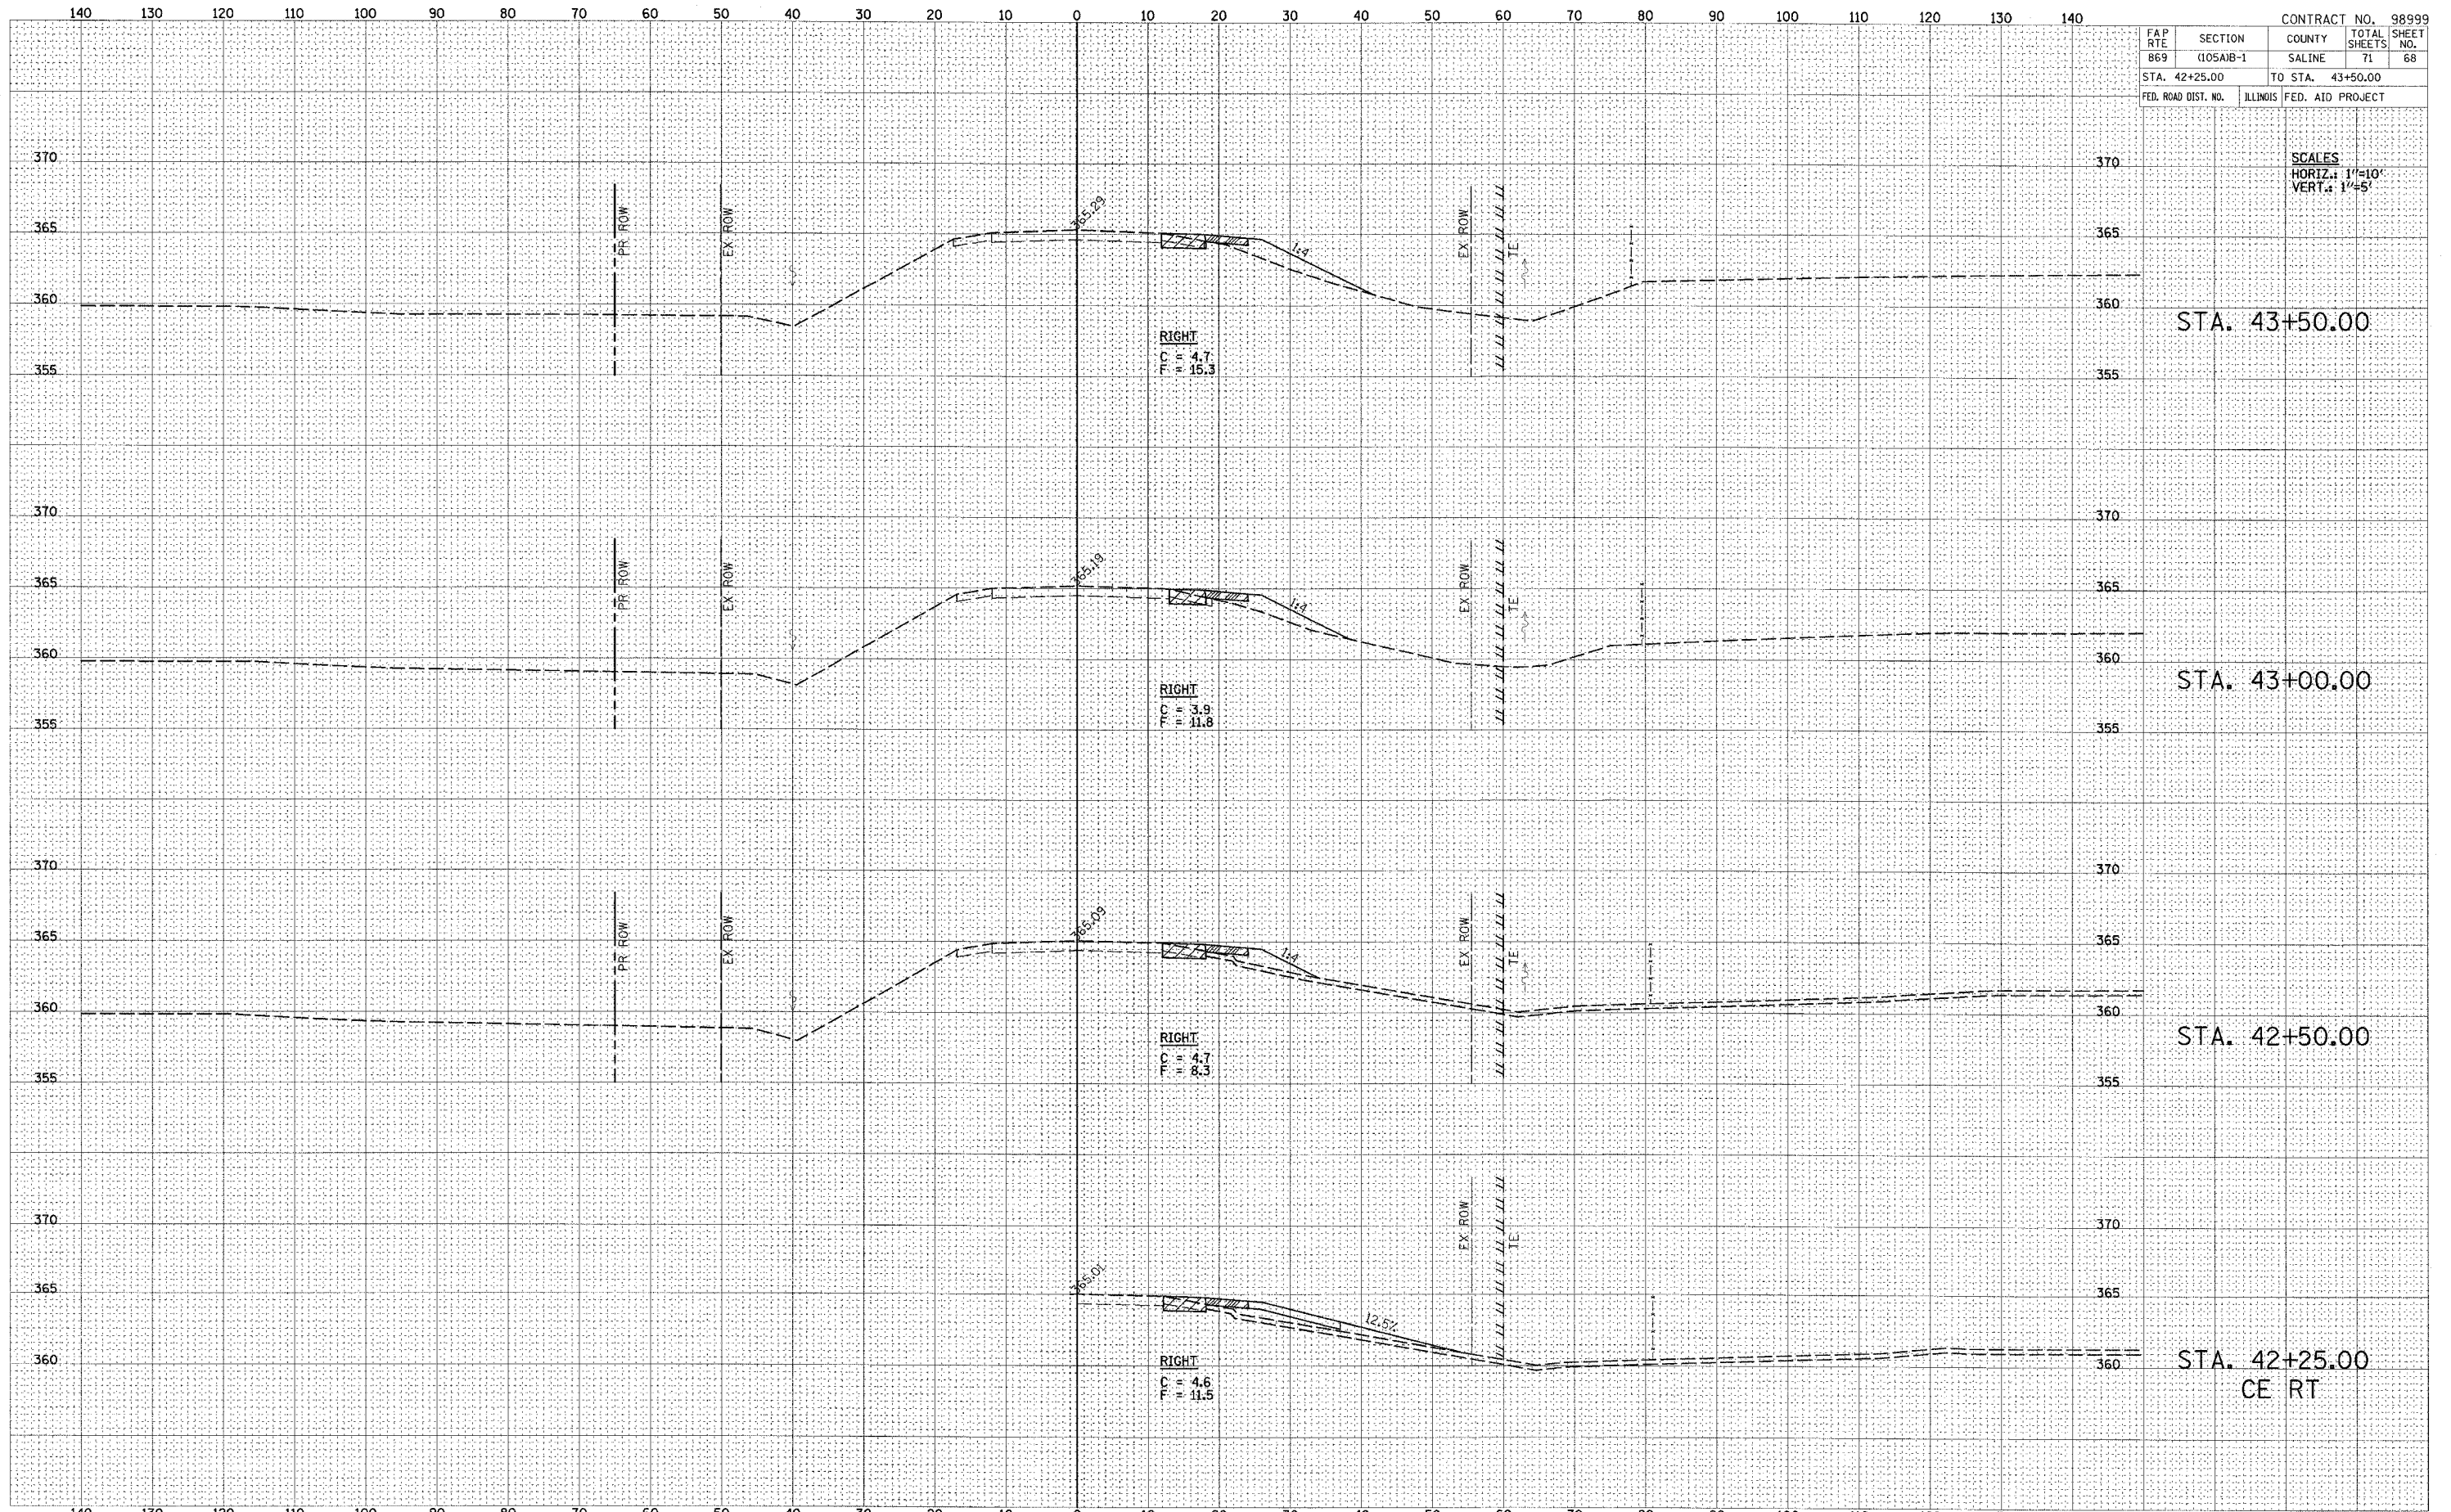

STA. 43+50.00

STA. 43+00.00

STA. 42+50.00

STA. 42+25.00  
CE RT