

CONSTRUCTION PLANS

FOR


OLNEY-NOBLE AIRPORT

OLNEY, RICHLAND COUNTY, ILLINOIS

REHABILITATE ENTRANCE ROAD

SCOPE OF WORK

THIS PROJECT CONSISTS OF REHABILITATION OF THE AIRPORT ENTRANCE ROAD. ASSOCIATED WORK ITEMS WILL INCLUDE PAVEMENT REPAIR, BITUMINOUS SURFACE COURSE (1-3/4" DEPTH), POROUS FRICTION COURSE (0.10' DEPTH), EARTH FILLETS, PAVEMENT MARKING, SEEDING AND MULCHING.

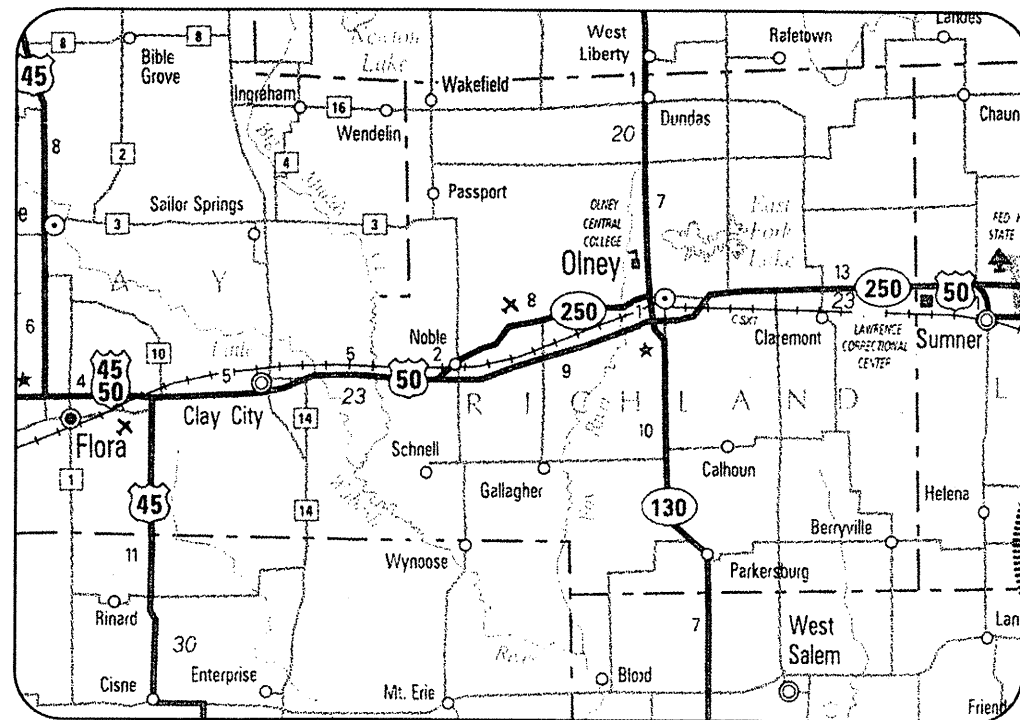

LOCATION

ILL. PROJ.: OLY-3759
A.I.P. PROJ.: 3-17-0076-B8
LATITUDE: 38° 44' 00"
LONGITUDE: 88° 10' 33"
ELEVATION: 481.0' M.S.L.
DATE: JUNE 13, 2008




REVISED 6/27/2008

HANSON
Hanson Professional Services Inc.

Submitted by *Charles A. Hagloch* ENG'R
Date Submitted JUNE 30, 2008
Lic. Exp. Date NOV. 30, 2009

OLNEY-NOBLE AIRPORT AUTHORITY

Approved *[Signature]* CHAIRMAN
Date 06-28-08
Approved _____ SECRETARY
Date _____

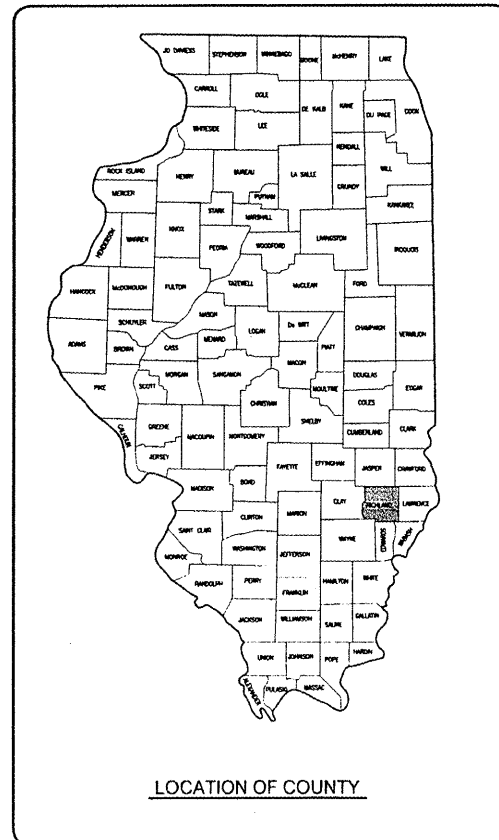

| DATE | REVISION | BY |
|---------|---------------------------|-----|
| 6/27/08 | REVISED AS PER IDA REVIEW | CAH |
| | | |
| | | |
| | | |
| | | |
| | | |
| | | |
| | | |
| | | |

OLNEY-NOBLE AIRPORT
OLNEY, ILLINOIS

IL PROJ.: OLY-3759 A.I.P. PROJ.: 3-17-0076-B8

| | | |
|-------------------------------|-----|----------|
| HEL Project No. 07A0129D.0800 | MDR | 05/02/08 |
| Revision R-001CVR.DWG | MDR | 05/02/08 |
| Scale NOT TO SCALE | CAH | 06/12/08 |
| Date 05/02/08 | | |
| LAYOUT | | |
| DRAWN | | |
| REVIEWED | | |

HANSON
Hanson Professional Services Inc.
1525 South Sixth Street
Springfield, Illinois 62703-2886
Offices Nationwide

REHABILITATE
ENTRANCE ROAD

COVER SHEET