

PE087



850 East Diehl Road  
Suite 120  
Naperville, Illinois 60563  
630-505-1991 FAX 630-505-1977  
www.reandh.com



TERMINAL  
APRON  
EXPANSION

SUBCONSULTANTS

PSA Dewberry

STS AECOM

IL PROJECT: PIA-3812  
AIP PROJECT: 3-17-0080-46

REVISIONS

NO.	DESCRIPTION	DATE

DATE ISSUED: 06/27/08

REVIEWED BY: PCB

DRAWN BY: MJL

DESIGNED BY: NDO

AEP PROJECT NUMBER

213-6945-000

© 2008 REYNOLDS, SMITH AND HILLS INC.


SHEET TITLE

EROSION AND  
SEDIMENTATION  
CONTROL DETAILS

SHEET NUMBER

24 OF 43

ISSUED FOR  
BID DOCUMENTS

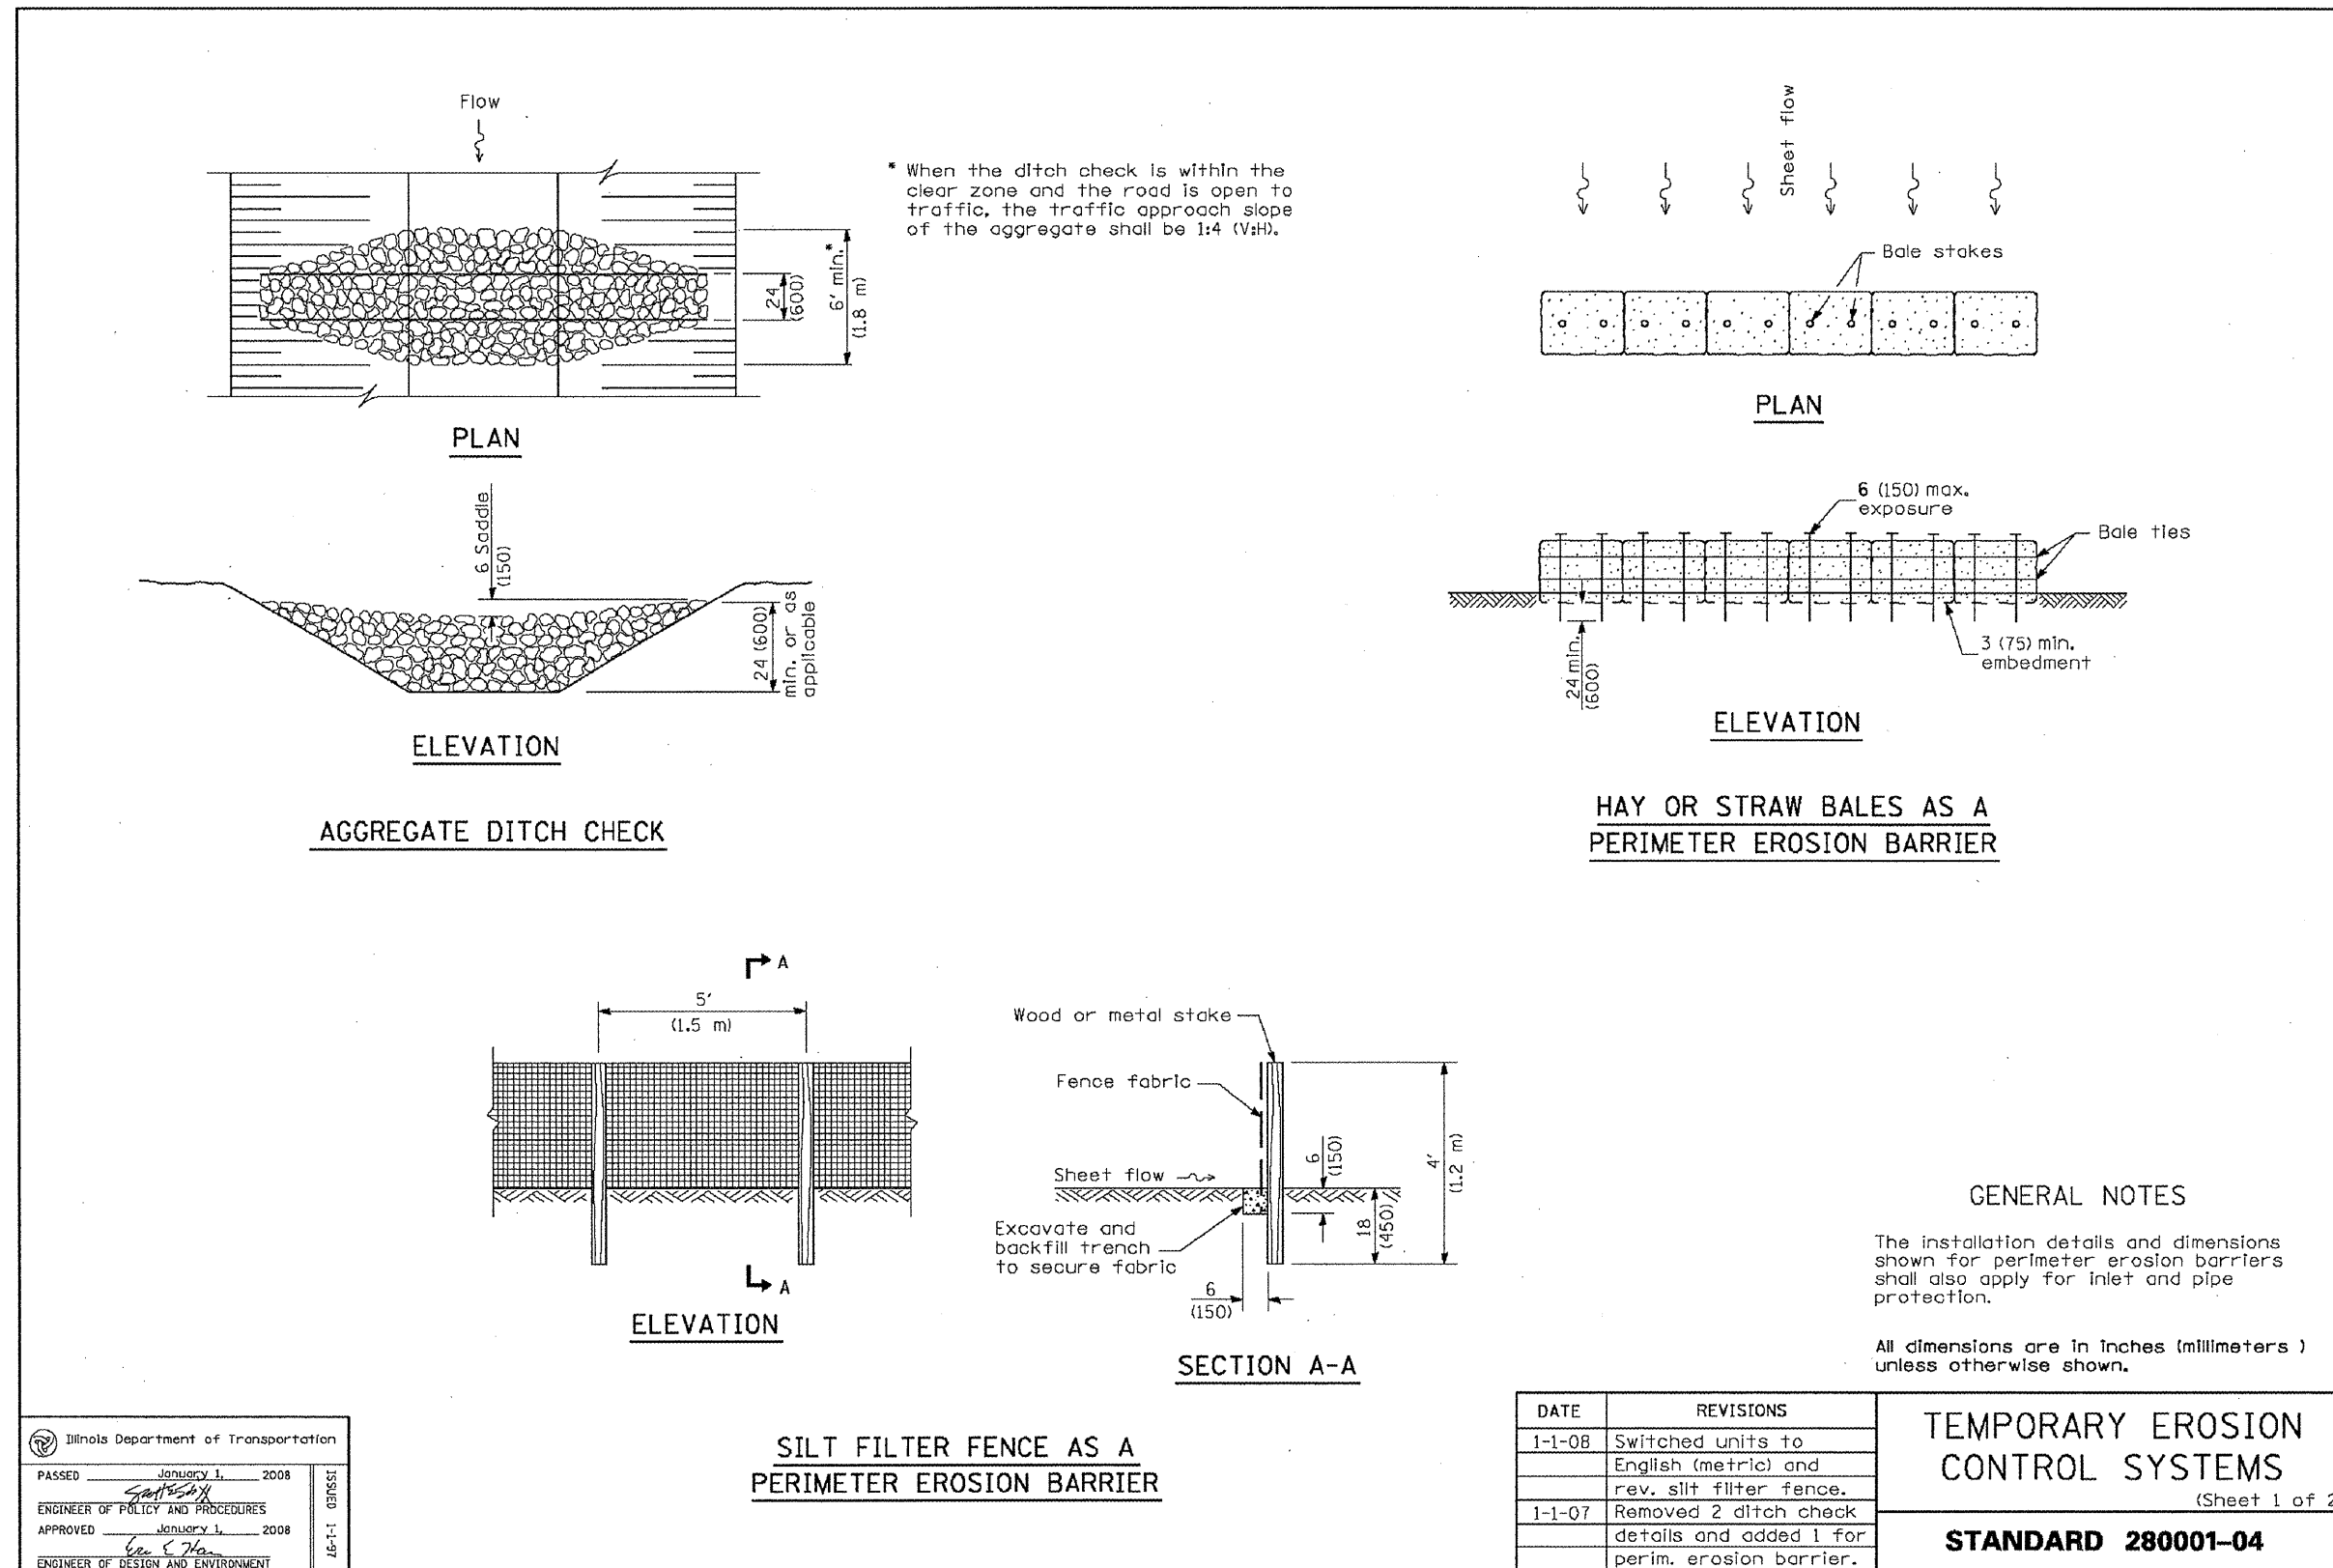

Illinois Department of Transportation

PASSED January 1, 2008

ENGINEER OF POLICY AND PROCEDURES

APPROVED January 1, 2008

ENGINEER OF DESIGN AND ENVIRONMENT