

PE087



850 East Diehl Road
Suite 120
Naperville, Illinois 60563
630-505-1991 FAX 630-505-1977
www.reandh.com



TERMINAL
APRON
EXPANSION

SUBCONSULTANTS

PSA Dewberry

STS | AECOM

IL PROJECT: PIA-3812
AIP PROJECT: 3-17-0080-46

REVISIONS

NO.	DESCRIPTION	DATE

DATE ISSUED: 06/27/08
REVIEWED BY: PCB
DRAWN BY: MJL
DESIGNED BY: NDO

AEP PROJECT NUMBER
213-6945-000

© 2008 REYNOLDS, SMITH AND HILLS INC.

SHEET TITLE


CROSS SECTIONS

SHEET NUMBER

37 OF 43

ISSUED FOR
BID DOCUMENTS

8+50

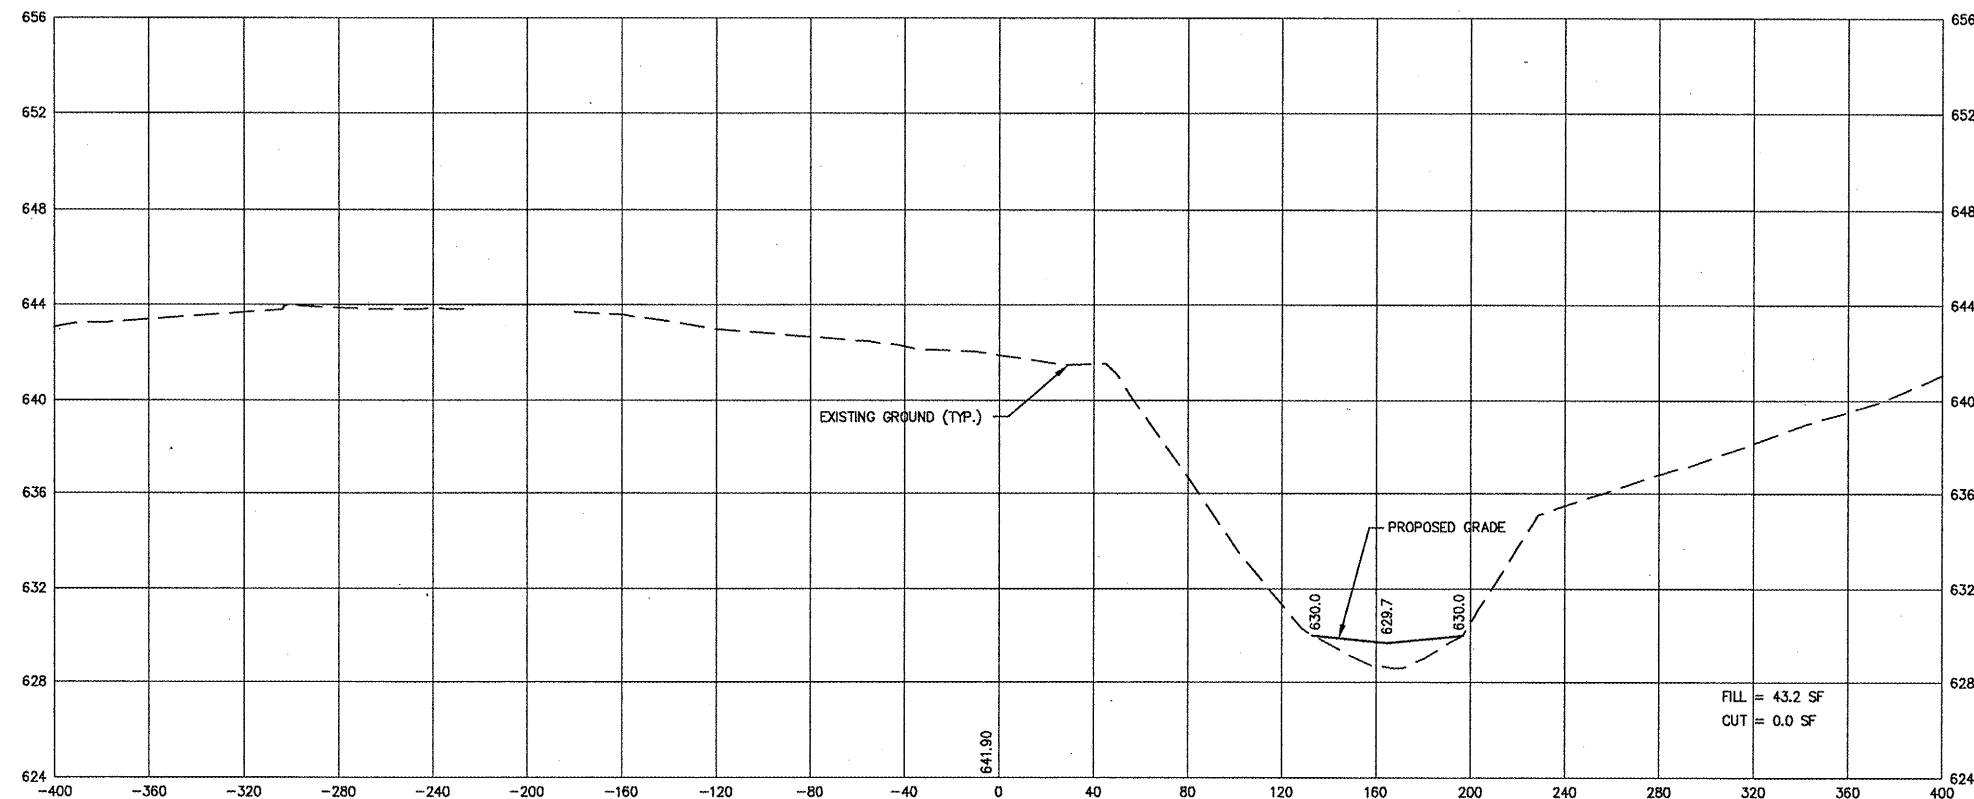

8+00

