

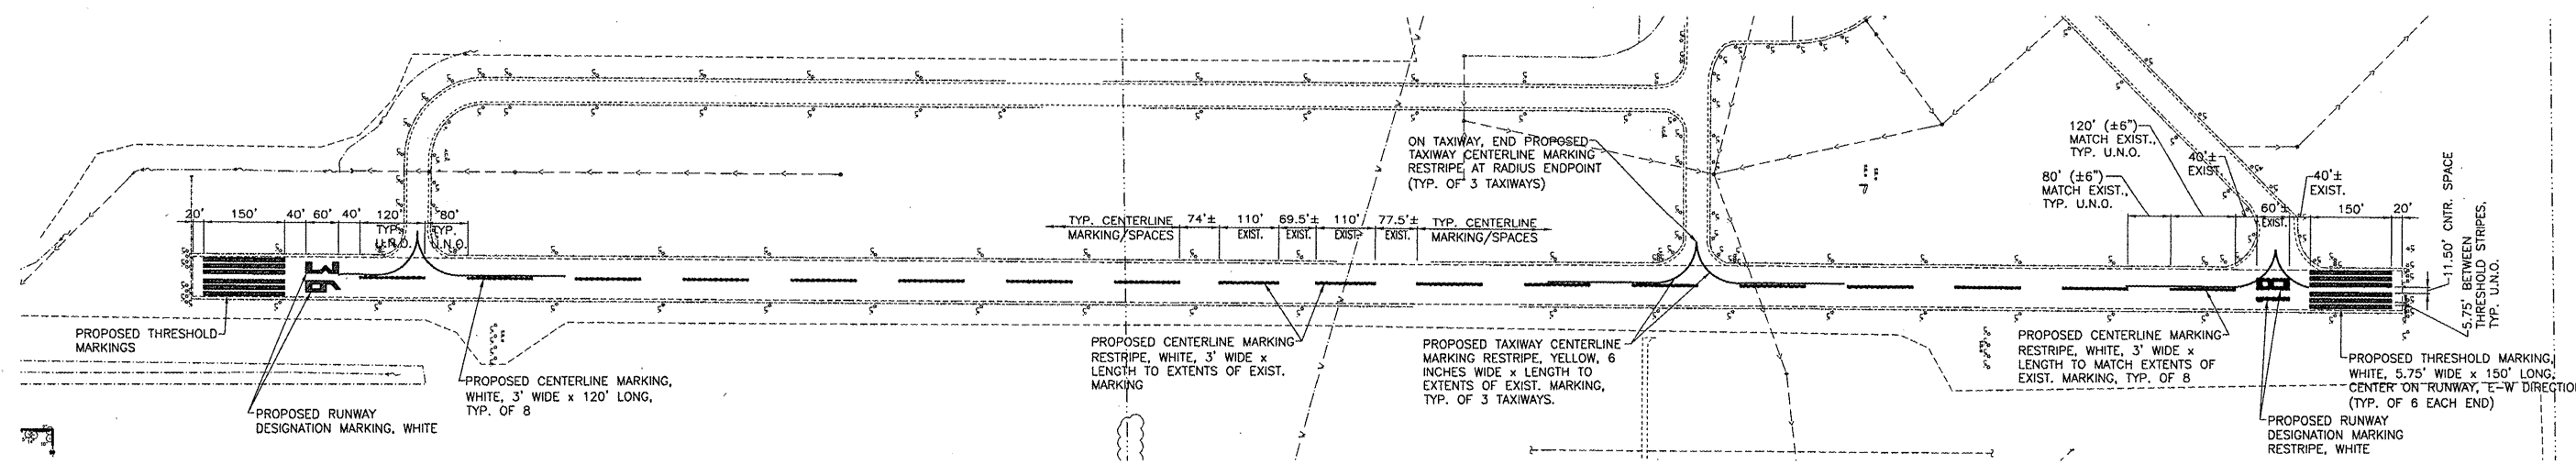


**DEMOLITION PLAN**

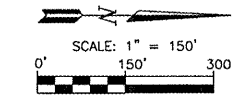

**LAYOUT PLAN**

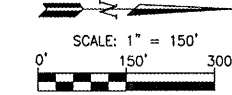

**NOTES**

ALL PAINT MARKINGS SHALL BE IN COMPLIANCE WITH U.S. DEPARTMENT OF TRANSPORTATION, FEDERAL AVIATION ADMINISTRATION, ADVISORY CIRCULAR, AC NO.: 150/5340-1J, UNLESS NOTED OTHERWISE. SEE SPECIFICATIONS FOR RUNWAY DESIGNATION MARKING DETAILS.

ALL PAINT MARKINGS SHALL BE WATERBORNE - SEE SPECIFICATIONS.

ALL EDGES OF MARKINGS PLACED THIS PROJECT SHALL BE OUTLINED WITH A BLACK BORDER THAT IS 6" IN WIDTH.

ILLINOIS PROJECT: SLO-3803  
AIP PROJECT NO: 3-17-0089-B15

STS | AECOM  
2524 South Broadway, P.O. Box 850  
Salem, Illinois 62881  
T: 618.548.3500  
www.sts-aecom.com  
Copyright 2007 ©  
IL Design Firm Reg.

**MARK RUNWAY 18-36  
SALEM LECKRONE AIRPORT  
SALEM, ILLINOIS**

**SITE DEMOLITION  
AND  
LAYOUT PLAN**

SURVEY	JAS	CHECKED	DATE	SHEET <b>3</b> OF <b>3</b>
DESIGN	MRO	APPROVED	06/27/08	
DRAWN	BLT	JOB NO.	200802123	

L:\PROJECTS\200802123\DWG\200802123-ARSTRAPE 7/1/08

K:\Projects\200802123\dwg\200802123-AirStripe.dwg, 7/1/2008 8:36:37 AM