


CONSTRUCTION PLANS FOR SALEM LECKRONE AIRPORT SALEM, MARION COUNTY, ILLINOIS

MARK RUNWAY 18-36

THIS PROJECT SHALL CONSIST OF REMOVING SOME OF THE EXISTING PAVEMENT MARKINGS AND PLACING NEW PAVEMENT MARKINGS ALONG WITH RESTRIPIING THE REMAINING PAVEMENT MARKINGS ON THE RUNWAY

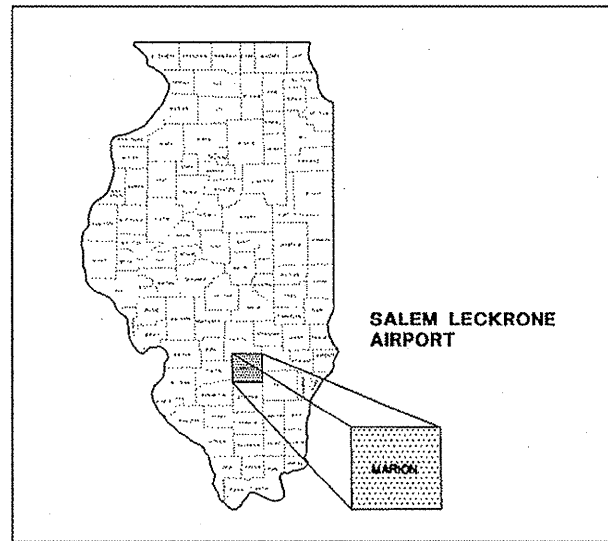


LOCATION MAP

ILLINOIS PROJECT - SLO-3803
AIP PROJECT NO - 3-17-0089-B15
DATE: JUNE 27, 2008

INDEX TO SHEETS

- 1 COVER SHEET AND INDEX TO SHEETS
- 2 SAFETY PLAN
- 3 SITE DEMOLITION AND LAYOUT PLAN

LATITUDE: 38°38'34"
LONGITUDE: 88°57'51"
ELEVATION: 573 M.S.L.

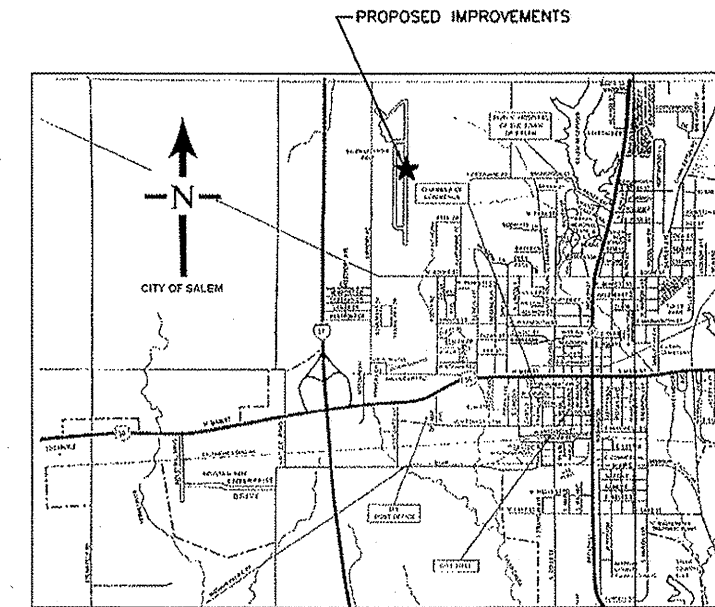

VICINITY MAP

SUMMARY OF QUANTITIES

ITEM NO.	DESCRIPTION	UNIT	AWARDED QUANTITY		AS-BUILT QUANTITY
			FED/LOCAL	TOTAL	
AR620520	PAVEMENT MARKING - WATERBORNE	S.F.	20092	20092	
AR620525	PAVEMENT MARKING - BLACK BORDER	S.F.	6065	6065	
AR620900	PAVEMENT MARKING REMOVAL	S.F.	9183	9183	

STS | AECOM

2524 South Broadway
P.O. BOX 850
Salem, Illinois 62881
t: 618.548.3500
f: 618.548.5246
www.sls.aecom.com
Copyright 2007 ©
IL Design Firm Reg.


Exp 11/30/09

SUBMITTED BY *Michael R. Quandt*
DATE 7/1/08





SALEM LECKRONE
AIRPORT
SALEM, ILLINOIS


APPROVED *Mauro J. Hahn*
CHAIRMAN, SALEM AIRPORT AUTHORITY
DATE 7/1/08

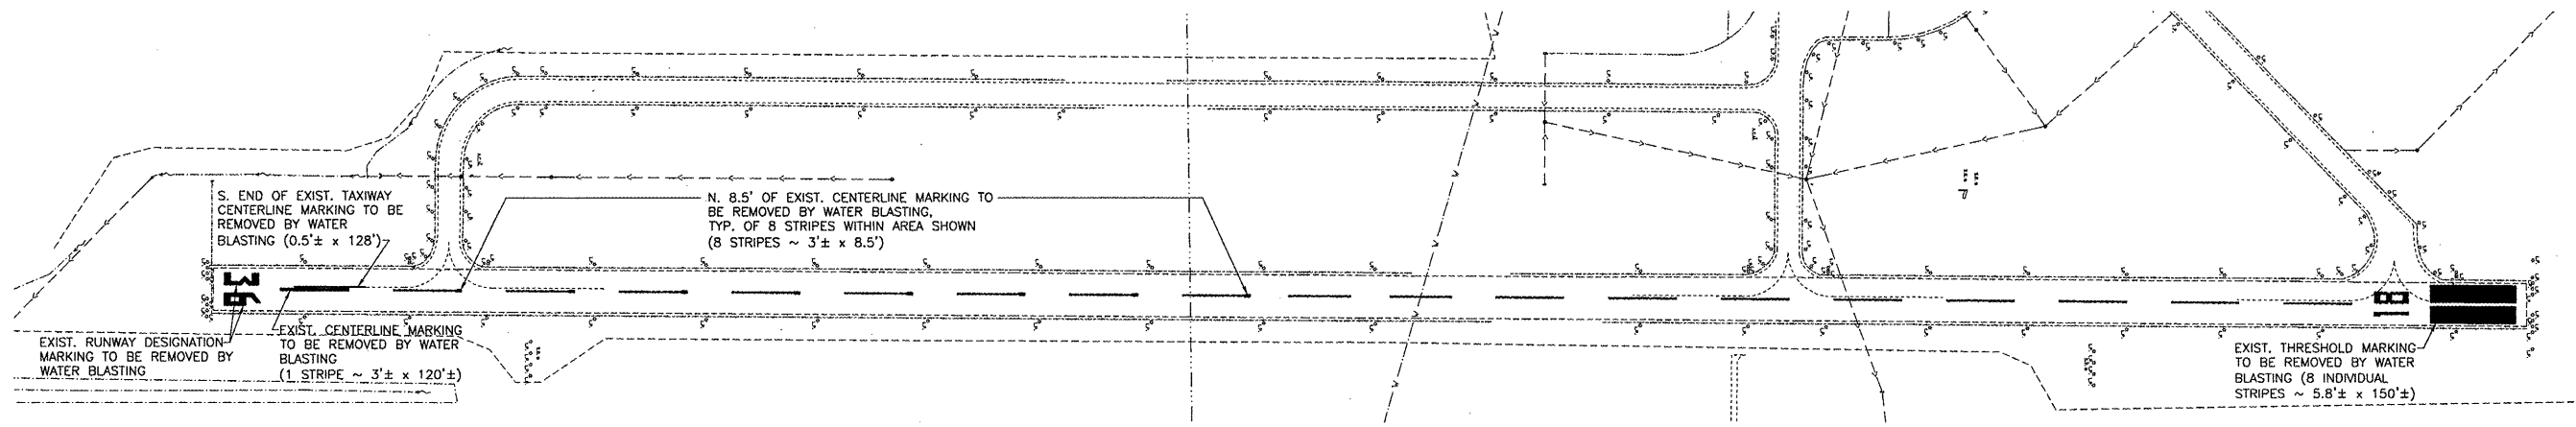

DEMOLITION PLAN

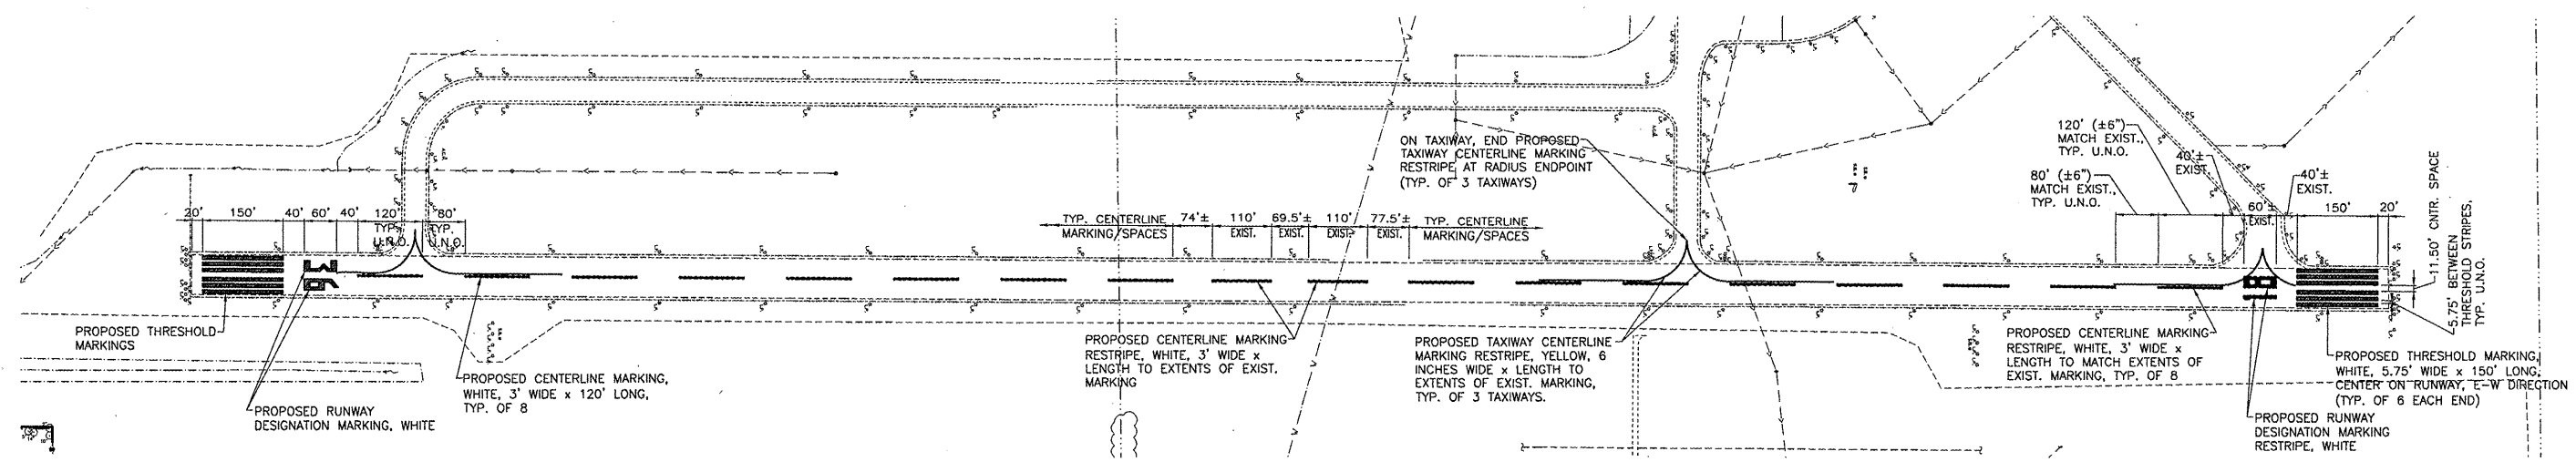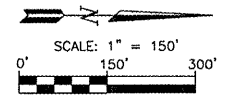

LAYOUT PLAN

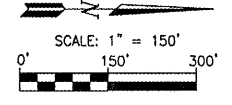

NOTES

ALL PAINT MARKINGS SHALL BE IN COMPLIANCE WITH U.S. DEPARTMENT OF TRANSPORTATION, FEDERAL AVIATION ADMINISTRATION, ADVISORY CIRCULAR, AC NO.: 150/5340-1J, UNLESS NOTED OTHERWISE. SEE SPECIFICATIONS FOR RUNWAY DESIGNATION MARKING DETAILS.

ALL PAINT MARKINGS SHALL BE WATERBORNE - SEE SPECIFICATIONS.

ALL EDGES OF MARKINGS PLACED THIS PROJECT SHALL BE OUTLINED WITH A BLACK BORDER THAT IS 6" IN WIDTH.

ILLINOIS PROJECT: SLO-3803
AIP PROJECT NO: 3-17-0089-B15

2524 South Broadway, P.O. Box 950
Salem, Illinois 62881
T: 618.548.3500
www.sts.aecom.com
Copyright 2007 ©
IL Design Firm Reg.

**MARK RUNWAY 18-36
SALEM LECKRONE AIRPORT
SALEM, ILLINOIS**

**SITE DEMOLITION
AND
LAYOUT PLAN**

SURVEY	JAS	CHECKED	DATE	SHEET
DESIGN	MRQ	APPROVED	06/27/08	3
DRAWN	BLT		JOB NO.	
			200802123	OF 3

K:\Projects\200802123\dwg\200802123-AirStripe.dwg, 7/1/2008 8:36:37 AM