


EXISTING ILL 58 (GOLF RD)
STA. 64+60 TO STA. 68+36

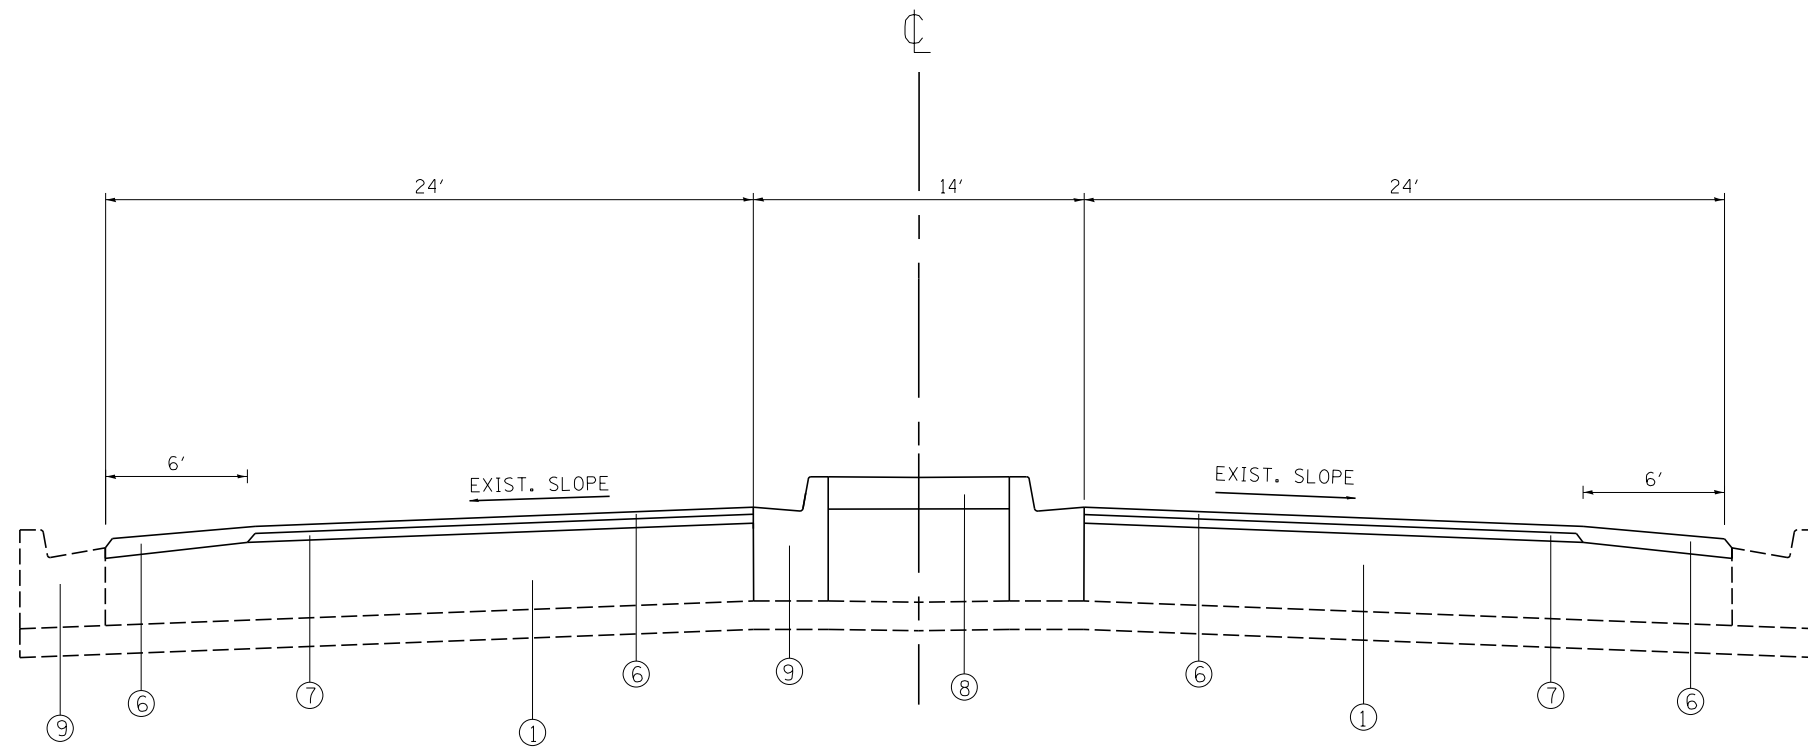

PROPOSED ILL 58 (GOLF RD)
STA. 64+60 TO STA. 68+36

LEGEND

- ① EXIST. PCC PAVEMENT, ± 10"
- ② EXIST. CONCRETE MEDIAN SURFACE, 4" (TO BE REMOVED)
- ③ EXIST. COMB. CONCRETE C&G TYPE B-6.24
- ④ EXIST. COMB. CONCRETE C&G TYPE B-6.12 (TO BE REMOVED)
- ⑤ PROP. PCC SURFACE REMOVAL (VARIABLE DEPTH) (REFER TO STD. BD-33)
- ⑥ PROP. POLYMERIZED HOT-MIX ASPHALT SURFACE COURSE, MIX "F", N90, (IL-9.5MM), 1 3/4"
- ⑦ PROP. POLYMERIZED LEVELING BINDER (MM), IL-4.75, N50, 3/4"
- ⑧ PROP. CONCRETE MEDIAN SURFACE, 4"
- ⑨ PROP. CONCRETE CURB AND GUTTER, TYPE B-6.12

NOTES:

1. SEE ROADWAY AND PAVEMENT MARKING PLAN SHEETS FOR LOCATIONS OF LEFT TURN LANES AND MEDIANS.

FILE NAME = c:\pw_work\pwwork\pwwork\0238746\0107511	USER NAME = Aummm	DESIGNED - DRAWN -	REVISED - REVISED -	STATE OF ILLINOIS DEPARTMENT OF TRANSPORTATION	ILL 58 (I-290 TO WEST OF I-90) TYPICAL SECTIONS	F.A.P. RTE. 559	SECTION 582R-1-RS-2	COUNTY COOK	TOTAL SHEETS 22	SHEET NO. 5A	
Default	shht-plan.dgn	CHECKED -	REVISED -			SCALE:	SHEET	OF	SHEETS	STA.	TO STA.
	PLOT SCALE = 100.5284' / in.	DATE -	REVISED -			CONTRACT NO. 60M08					
	PLOT DATE = 6/19/2014					ILLINOIS FED. AID PROJECT					